


job	INTERNATIONAL HOUSE WOOLWICH, GREENWICH SE18	date:	APR 10
drawing	FLOOR PLAN CANAL COURSE CONVEYANCE PLAN	job no.:	1079
rev.	1	scale:	@A3
date	09.04.10	drawing no.:	CAN-A-74
description	ISSUED	rev.	/
issued by	jnc	checked by	ML


note: all dimensions to be checked on site. any discrepancy of the work, if this drawing is used for construction purposes, is the responsibility of the contractor. the architect's liability is limited to the design and construction of the building. the architect is not responsible for any other matters.

CONVEYANCE PLAN

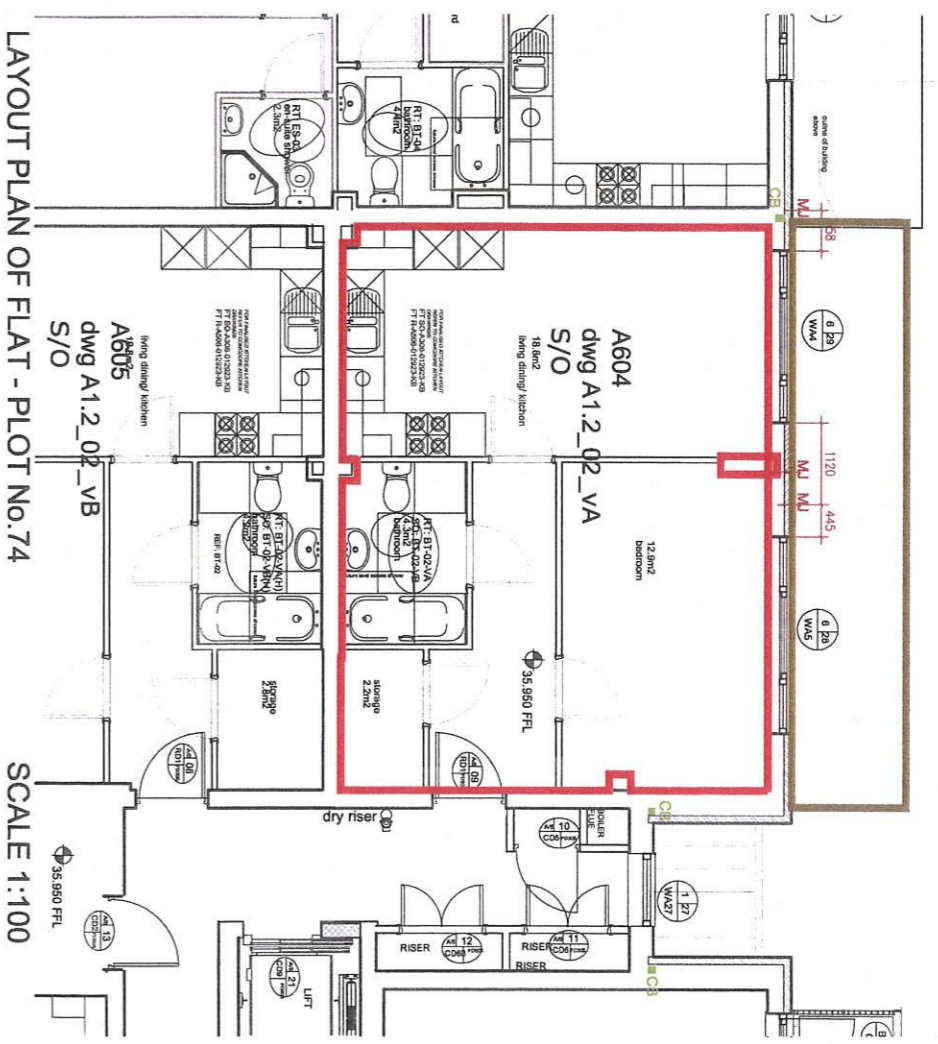

LAYOUT PLAN OF FLAT - PLOT No.74

SCALE 1:100

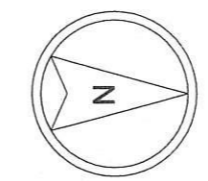


LOCATION PLAN

SCALE 1:1250

KEY

- REGISTERED BOUNDARY
- RIGHT OF WAY ON OTHER LAND FOR USE BY REGISTERED
- SITE BOUNDARY
- BASEMENT COMMON SPACE BOUNDARY

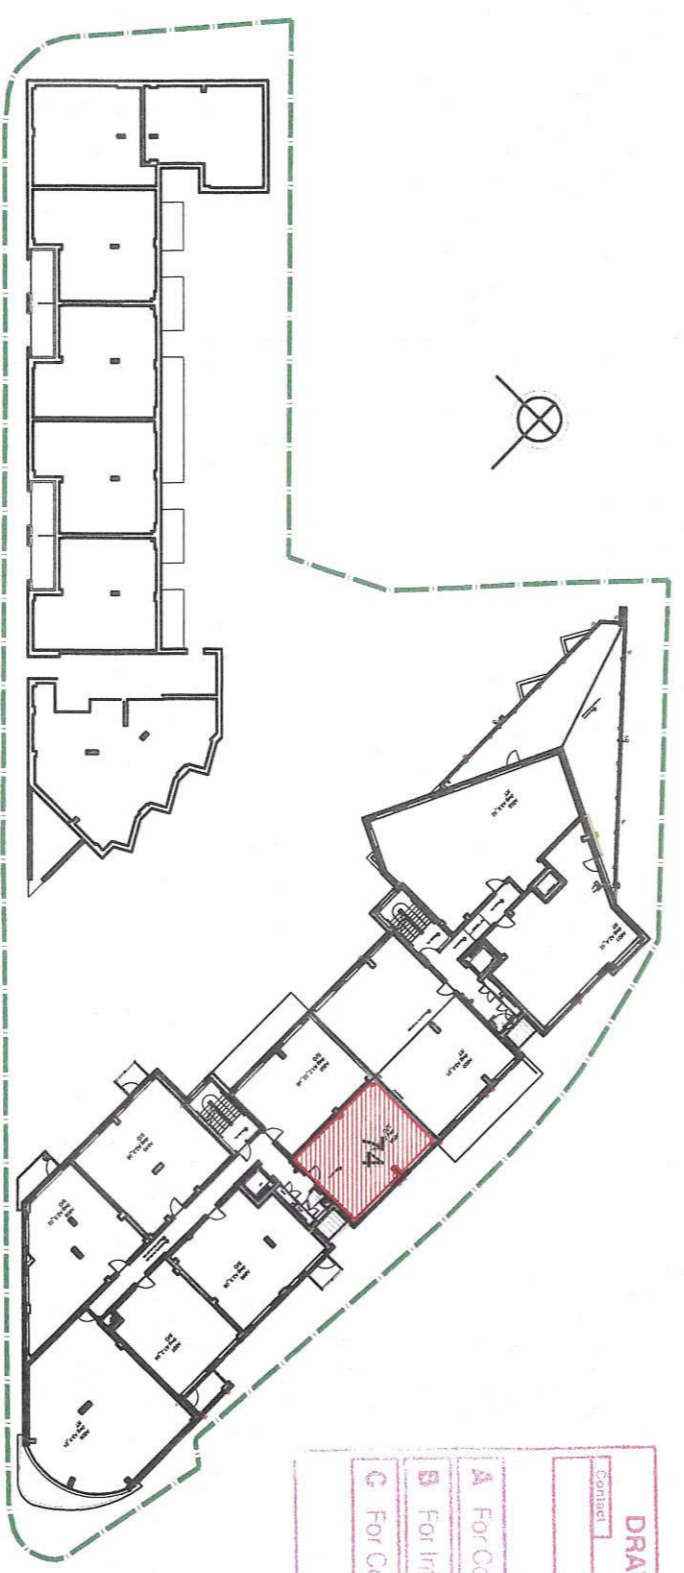


FLOOR PLAN LEVEL 06

SCALE 1:500

DRAWING / INFORMATION ISSUE

Contract	SW 1088	Custom Number	
A For Construction	✓	15/4 EC	
B For Information Only			
C For Comment Only			

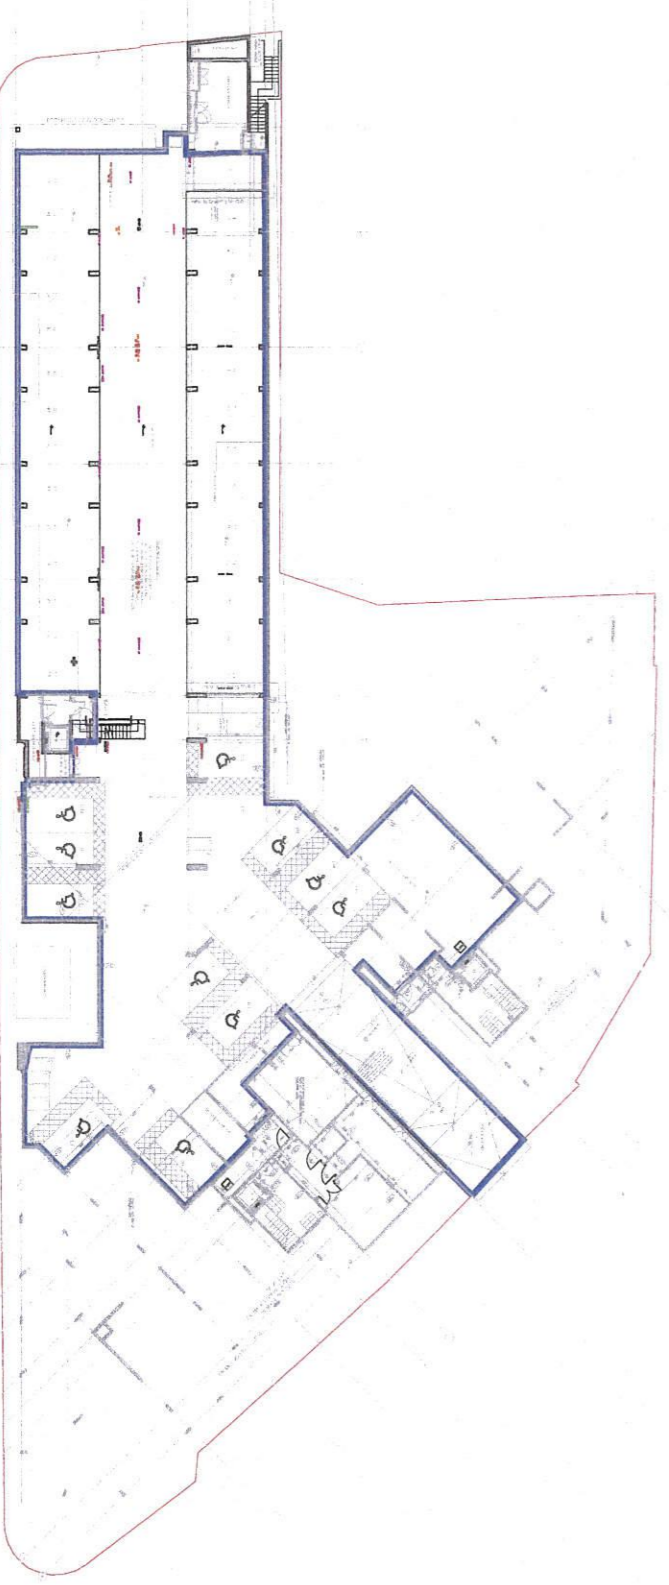

FLOOR PLAN BASEMENT LEVEL

SCALE 1:500

RECEIVED
12 APR 2010