

Plot 26 (63.6m ²)			
Room	Length x Width (m)	Length x Width (ft)	Area
Kitchen/ Living/ Dining	3.9 m x 7.3 m	12' - 10"ft x 24' - 0"ft	27.2 m ²
Bedroom 1	3.3 m x 3.5 m	10' - 8"ft x 11' - 5"ft	13.1 m ²
Bedroom 2	2.6 m x 3.5 m	8' - 6"ft x 11' - 5"ft	8.1 m ²


limitation of responsibilities
 this drawing is not to be scaled.
 the scope of the architects work is limited to the production of drawings and information leading to the commencement of work on site.
 the architects are not responsible for the administration of the contract nor the quality of work on site.
 decisions that are essential to the implementation of the construction on site are to be at the sole risk and discretion of the contractor and no responsibility is taken in contract or tort for any such decision.
 the accuracy of 'as built' information is reliant upon the quality and completeness of the information provided by the main contractor.

NOTES:


These plans are to be used as a guide only. Room dimensions are based on design drawings.

Not to be used for furniture measurement.

Bedroom area includes fitted wardrobe.

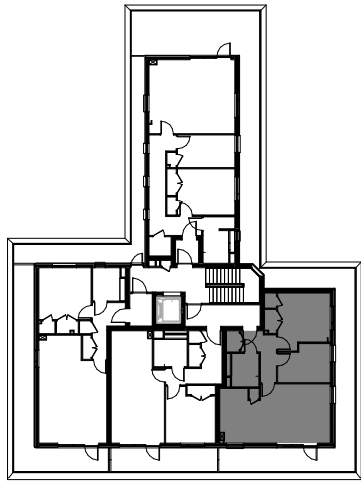

Fourth floor plan
 1 : 500

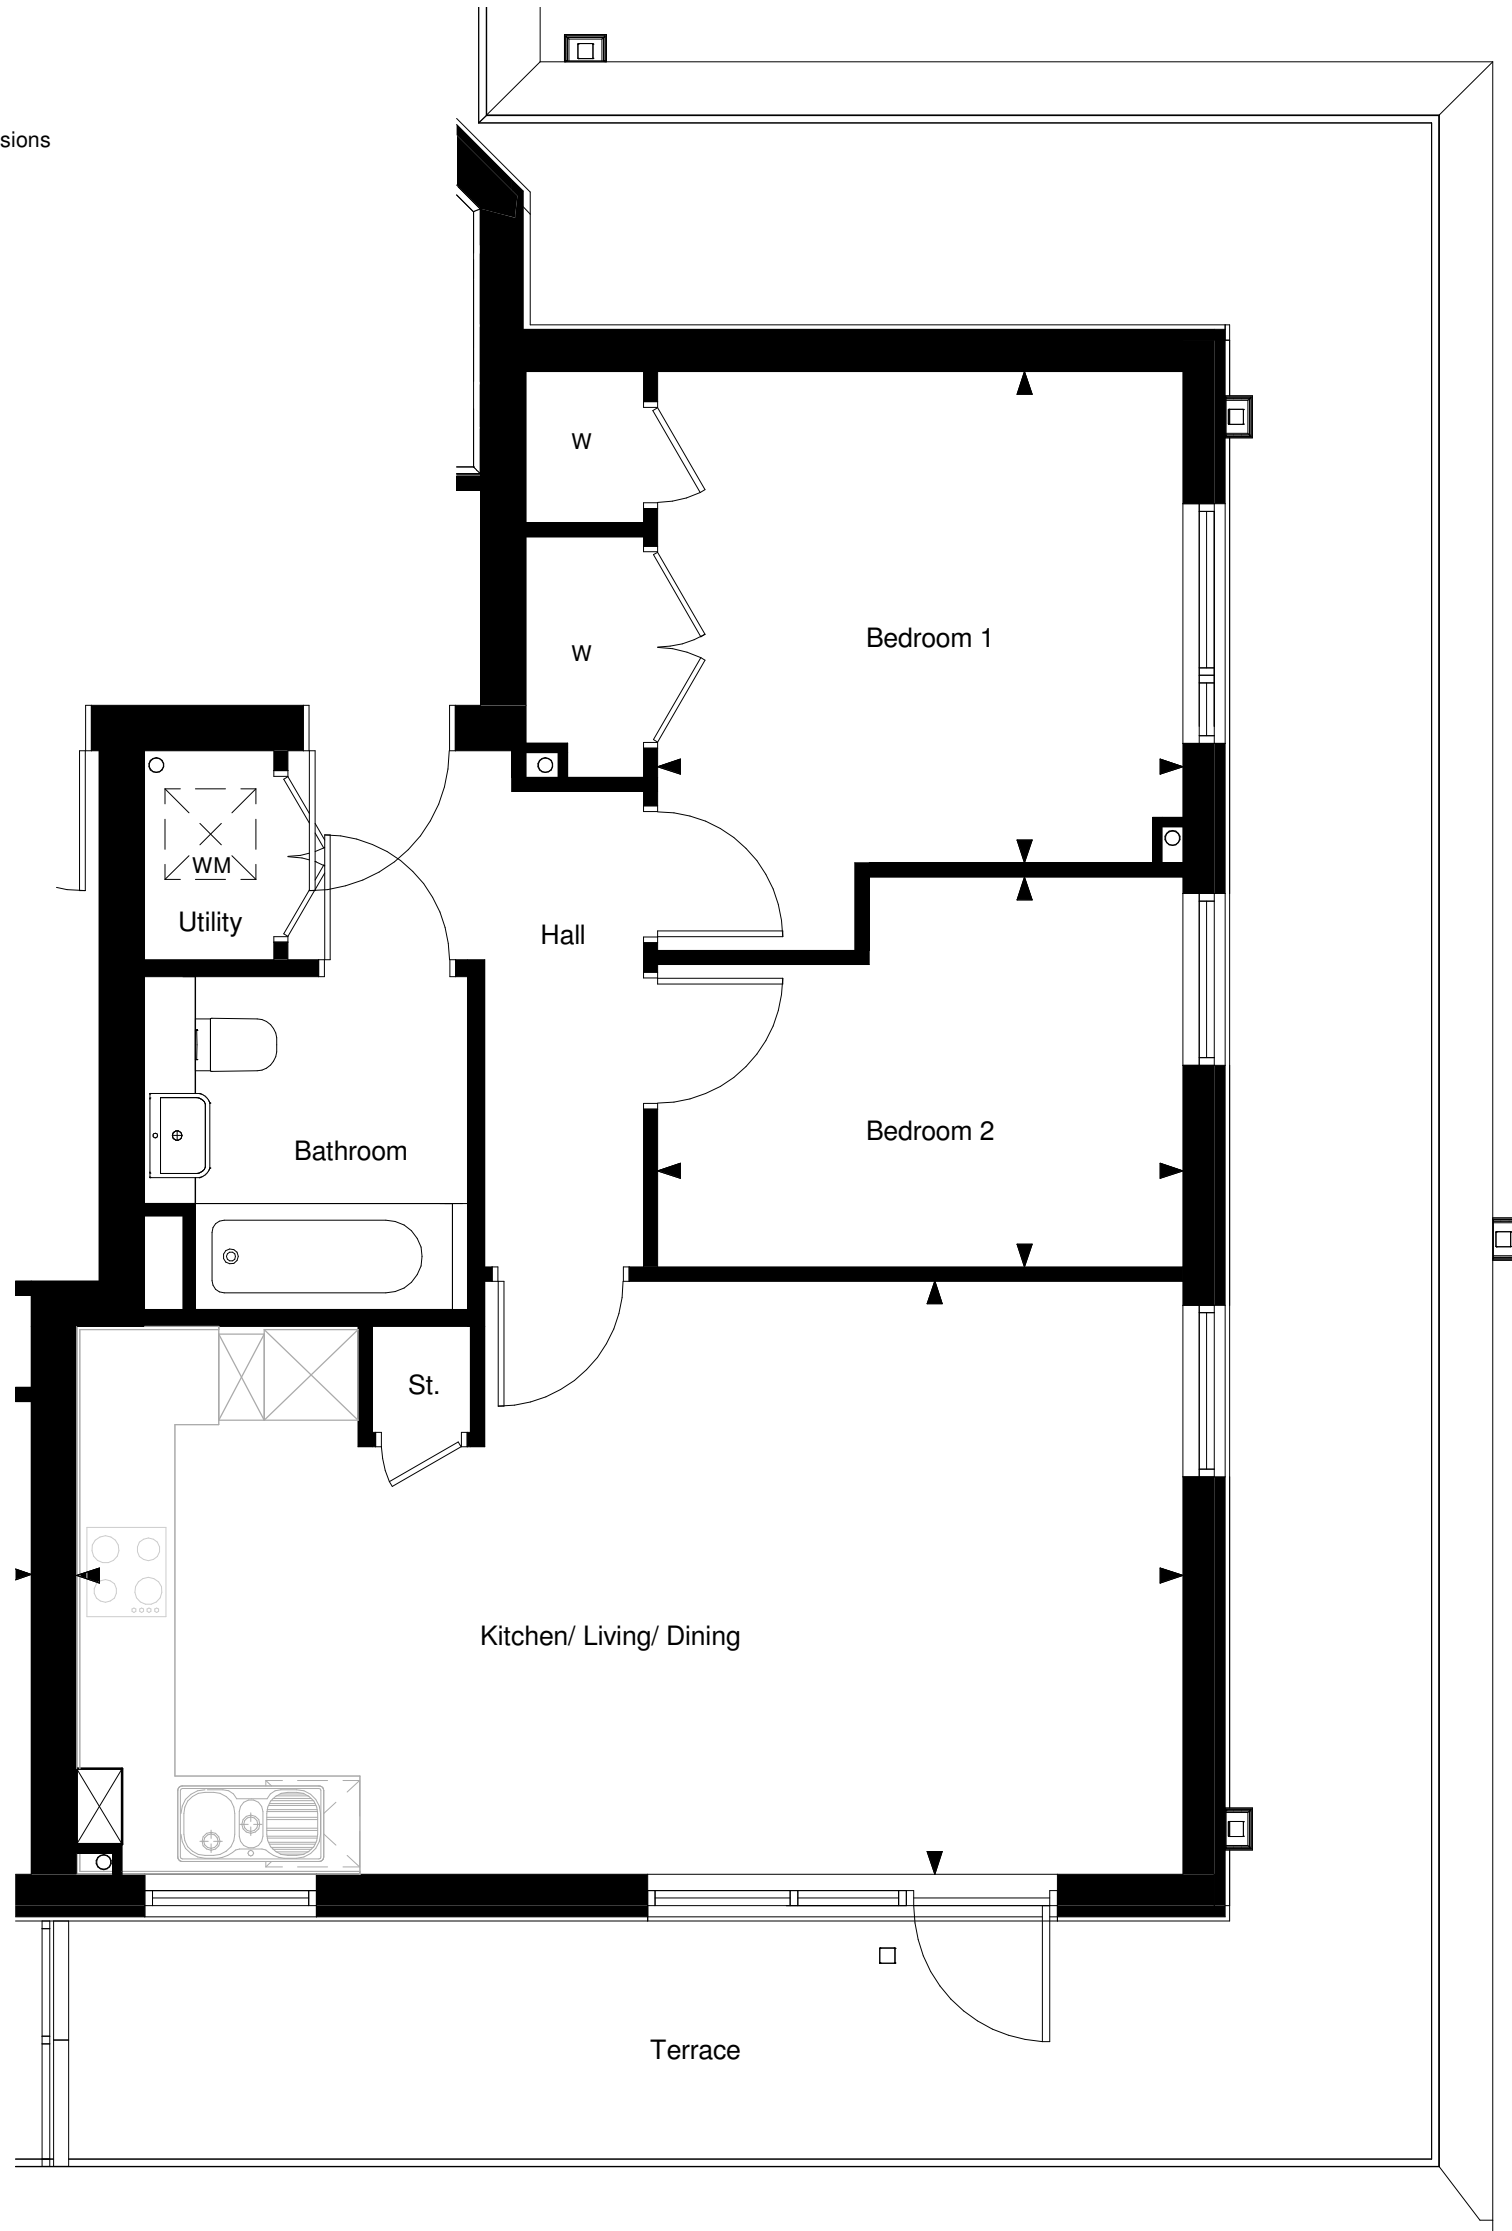

Plan
 1 : 50

rev date description drawn checked

Marketing
 Kempsford House Site, HA1
 Marketing Plan
 Plot 26

drawing number	revision	scale @ A3	date	drawn	checked
1502 M-22		As indicated	15/05/17	sh	pa

Studio 35 10 Hornsey St London N7 8EL | T:020 7700 2736 | london@mepk.co.uk | www.mepk.co.uk

