




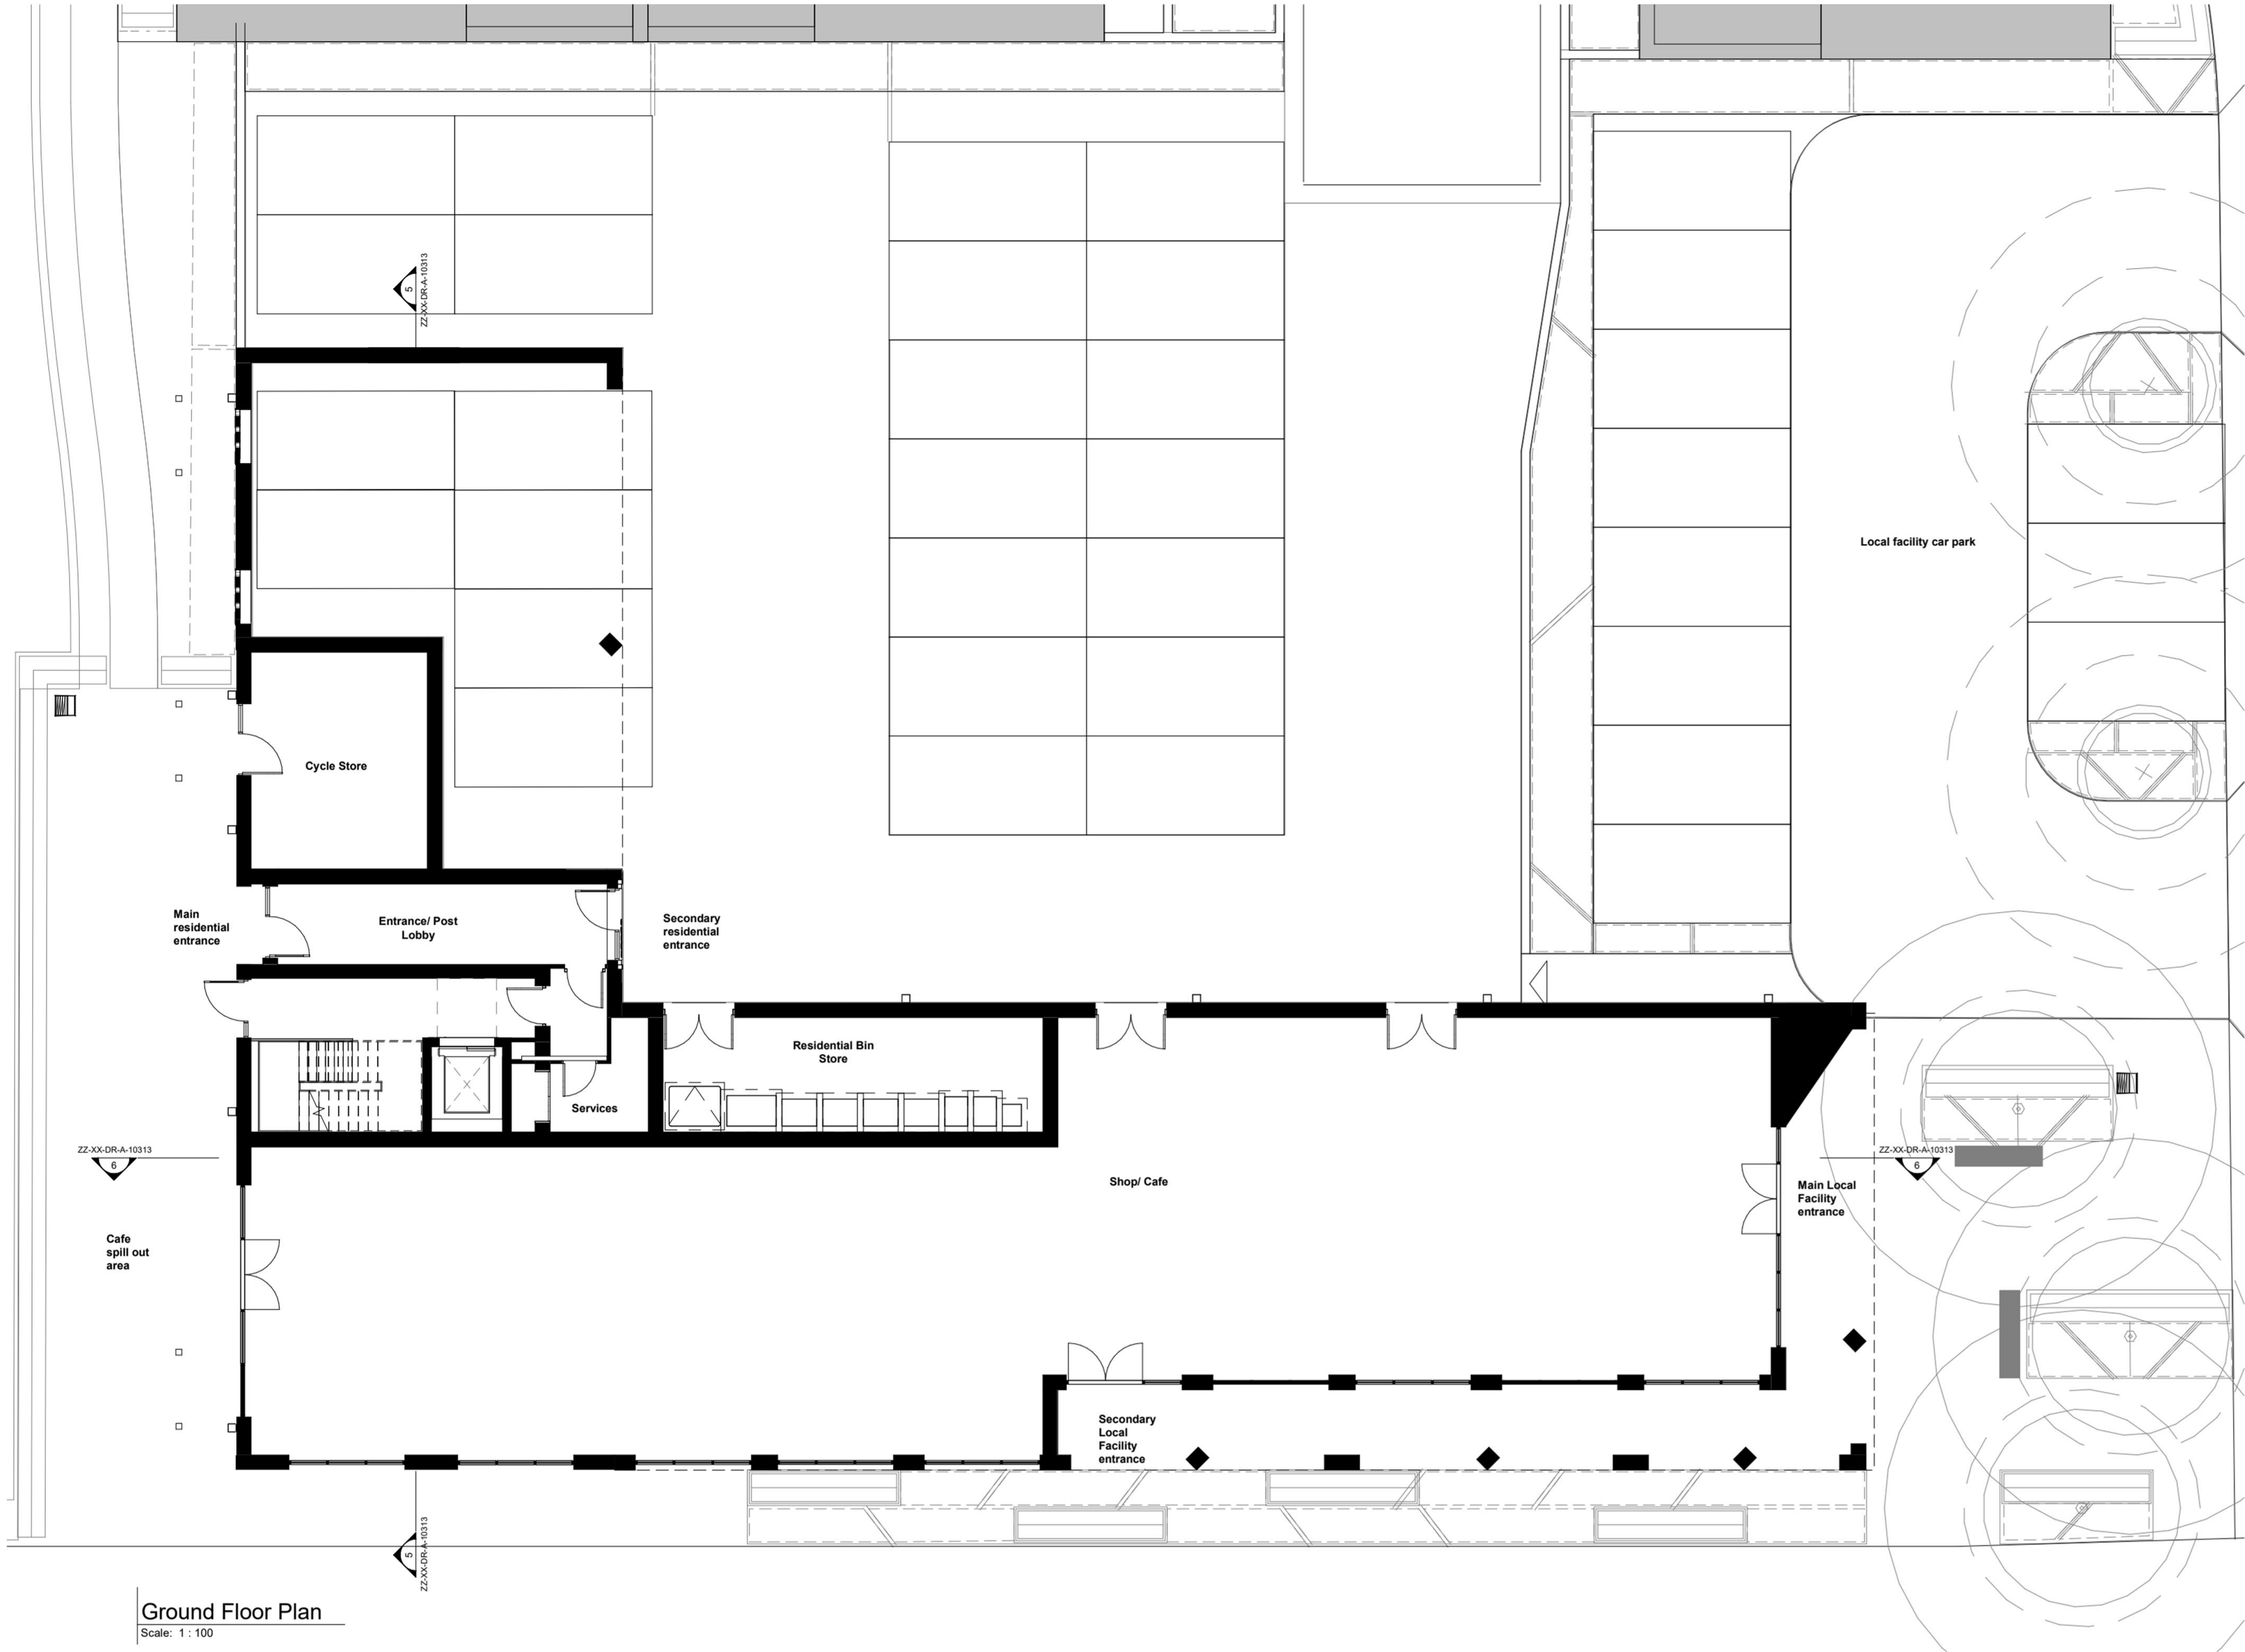


Ground Floor Plan
Scale: 1: 100

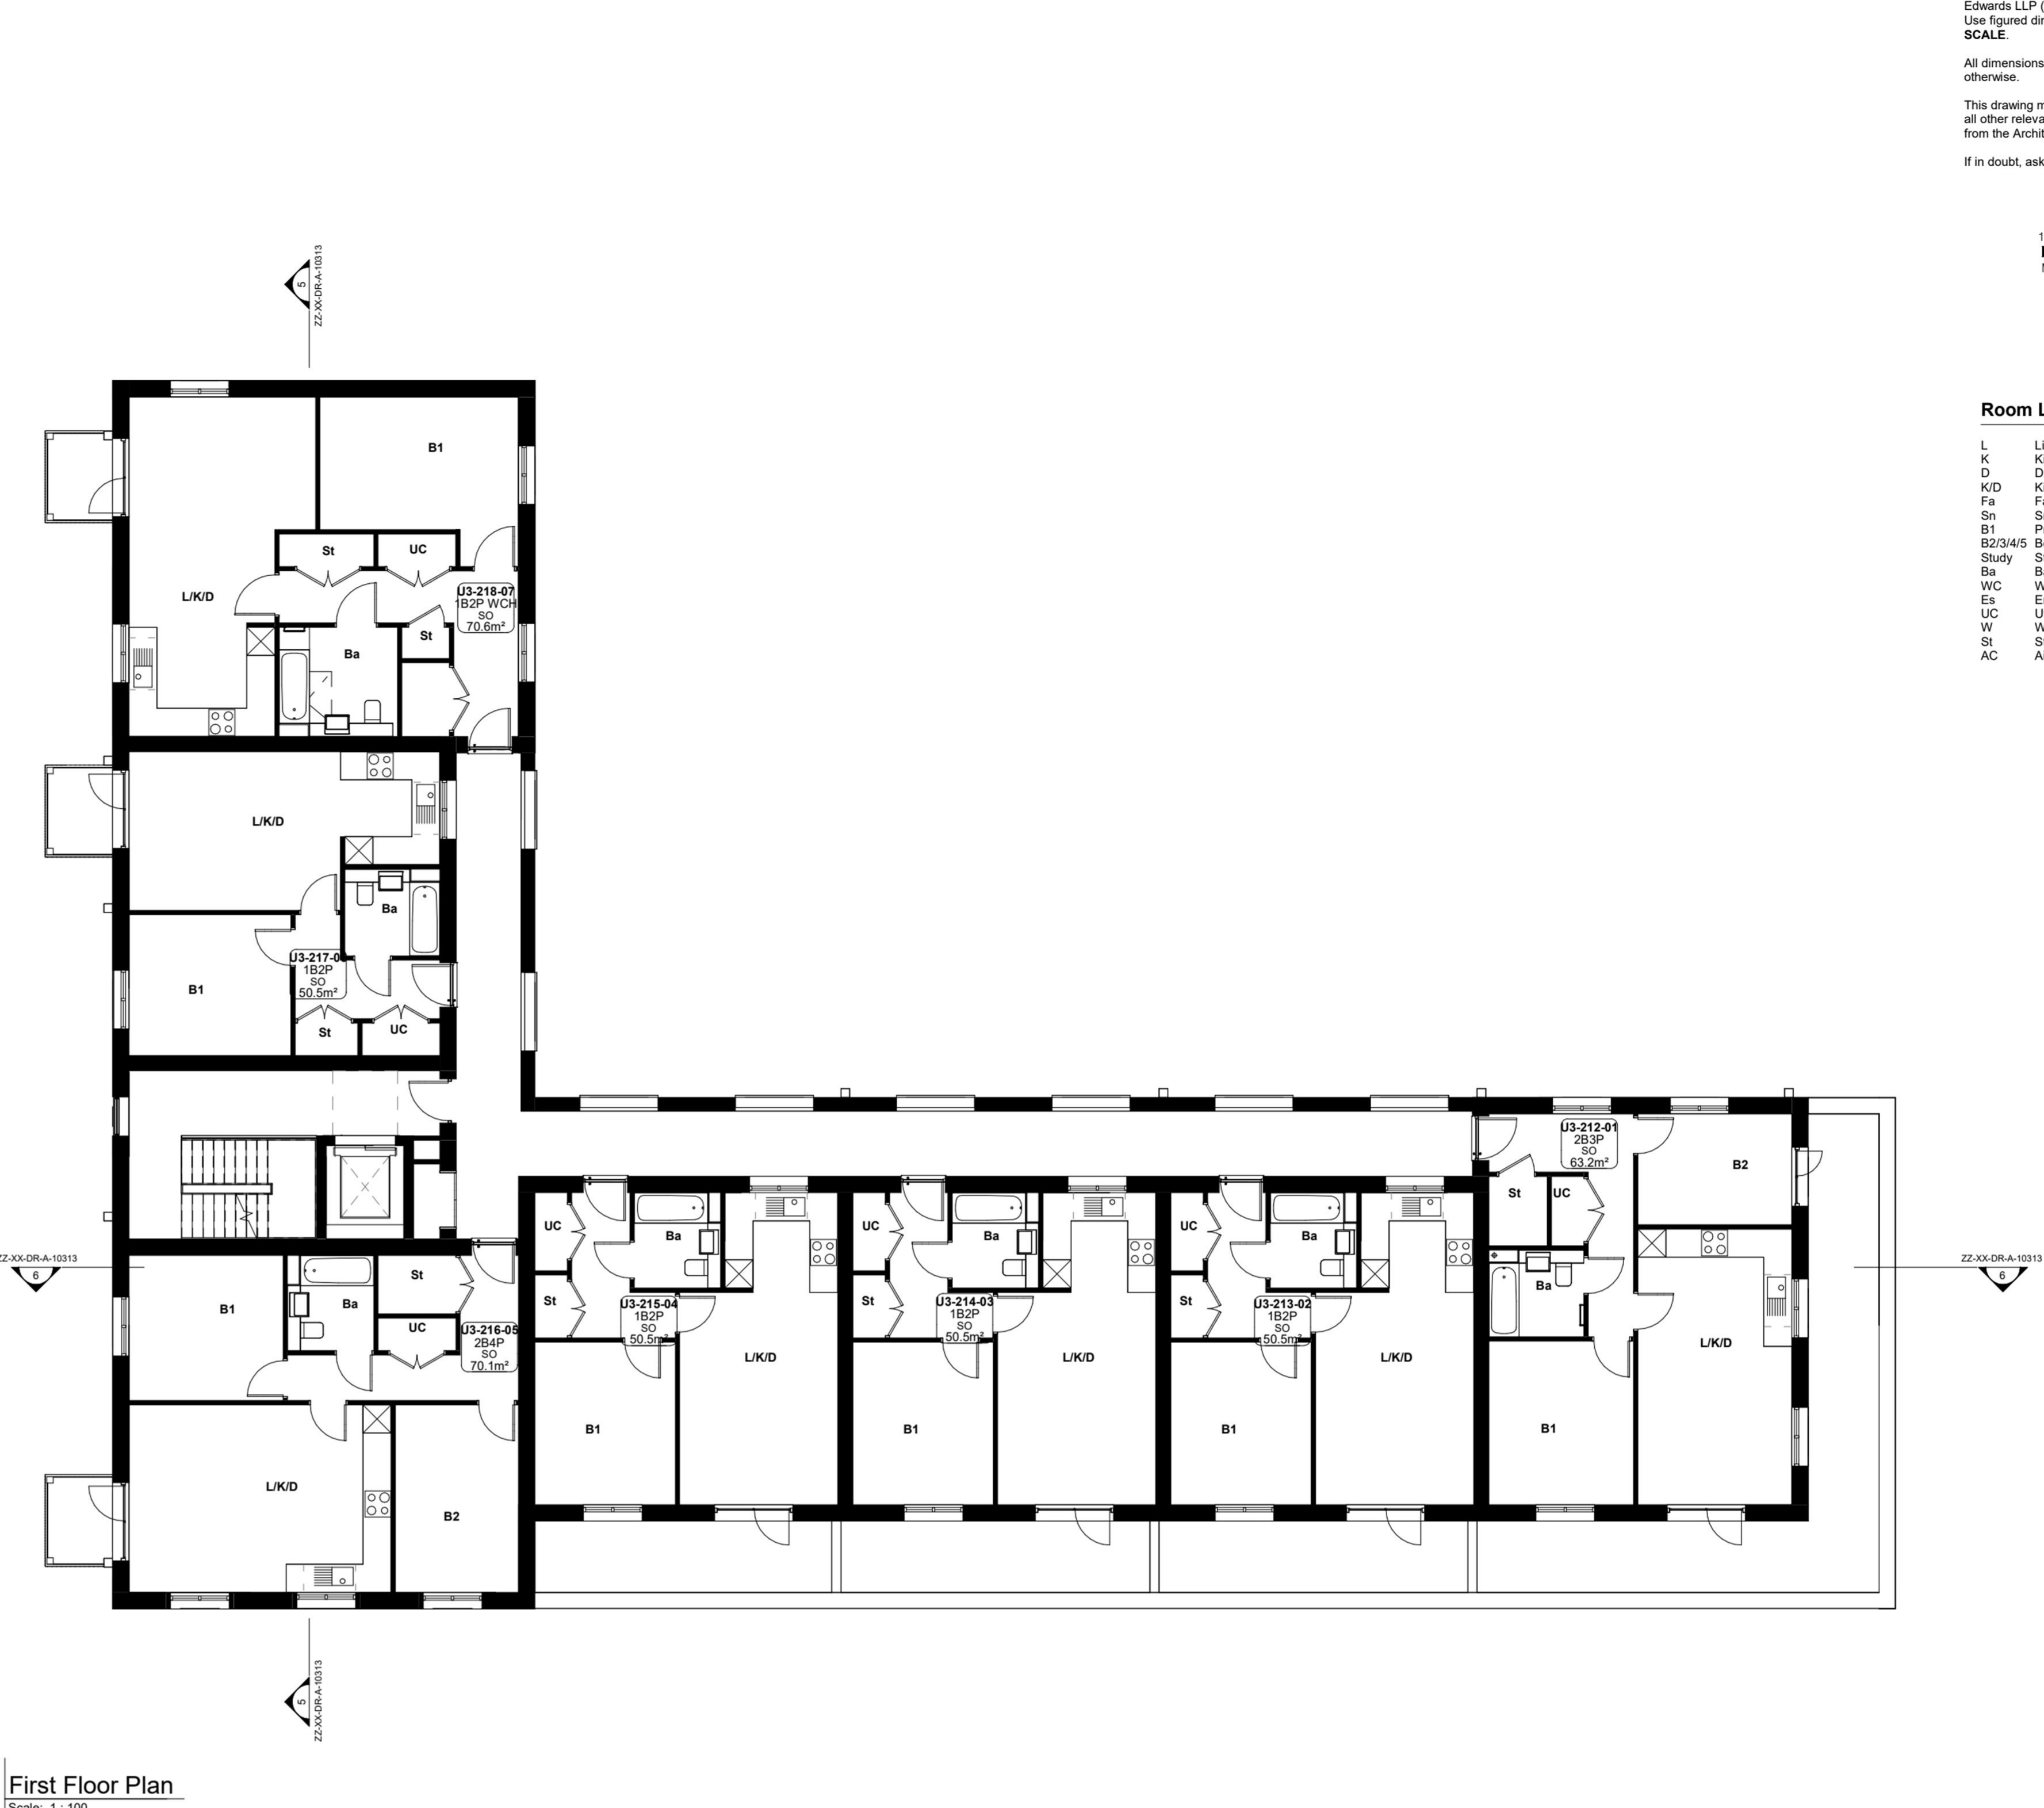

First Floor Plan
Scale: 1: 100

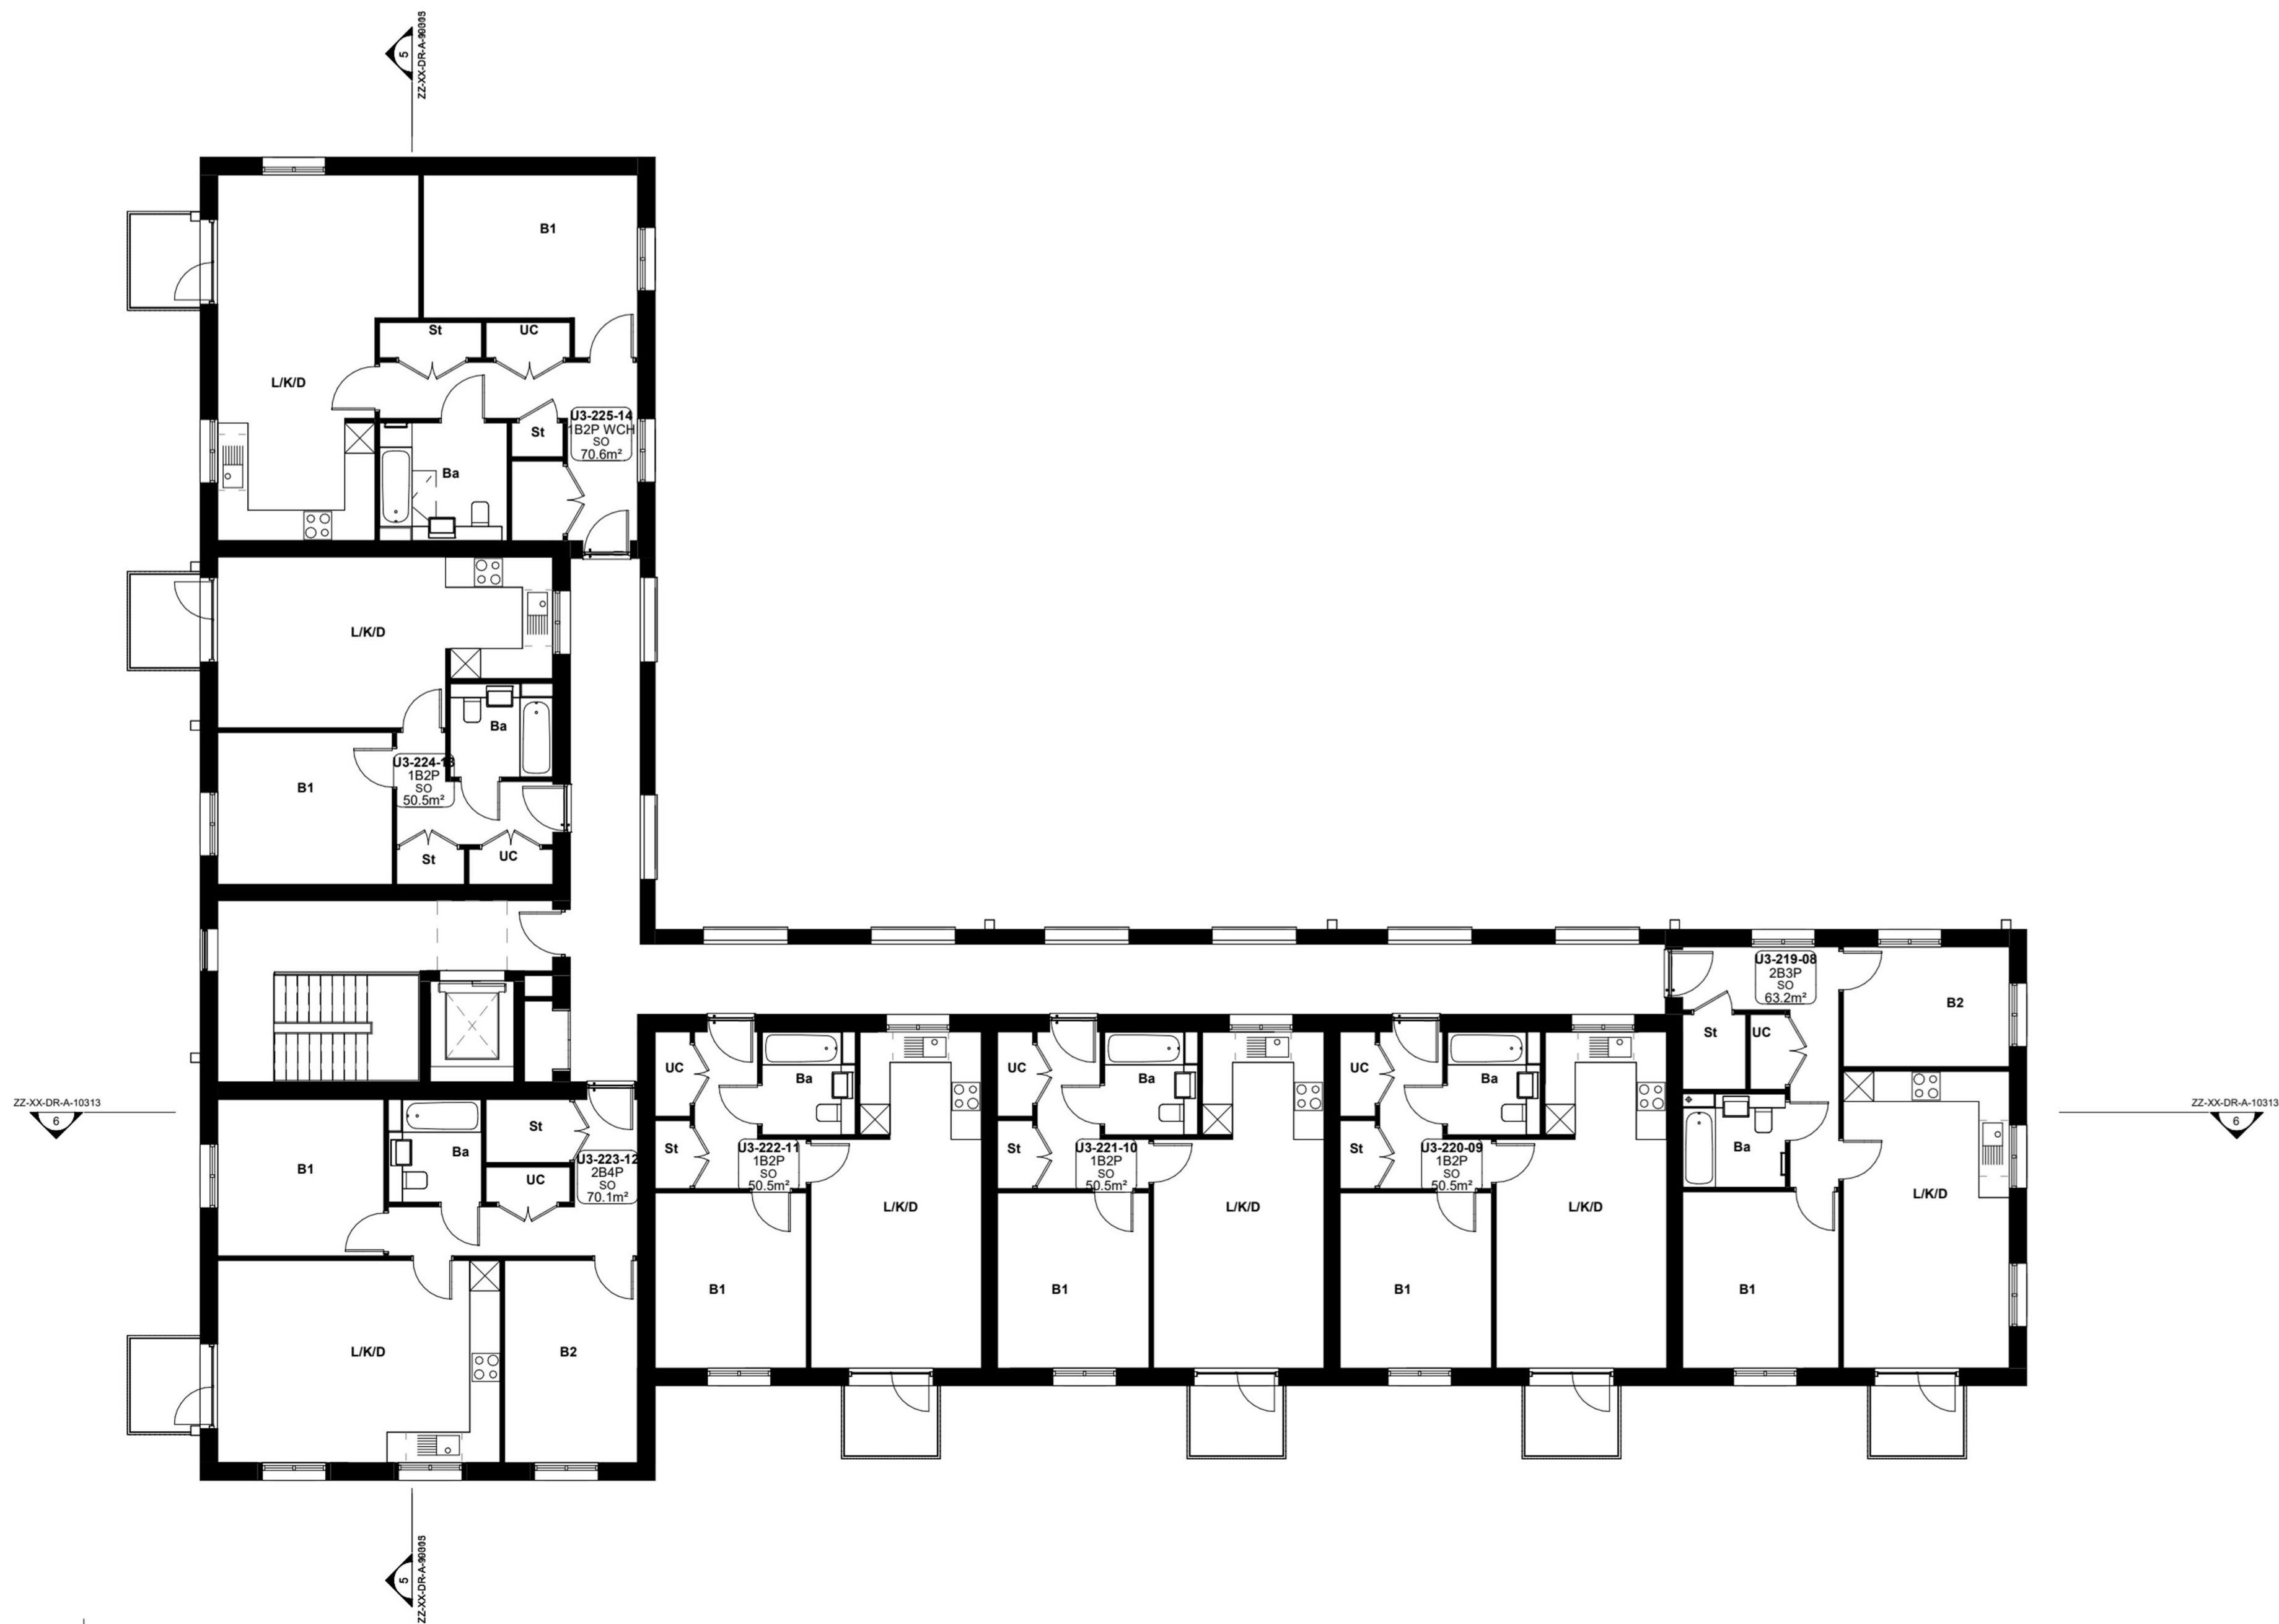

Second Floor Plan
Scale: 1: 100

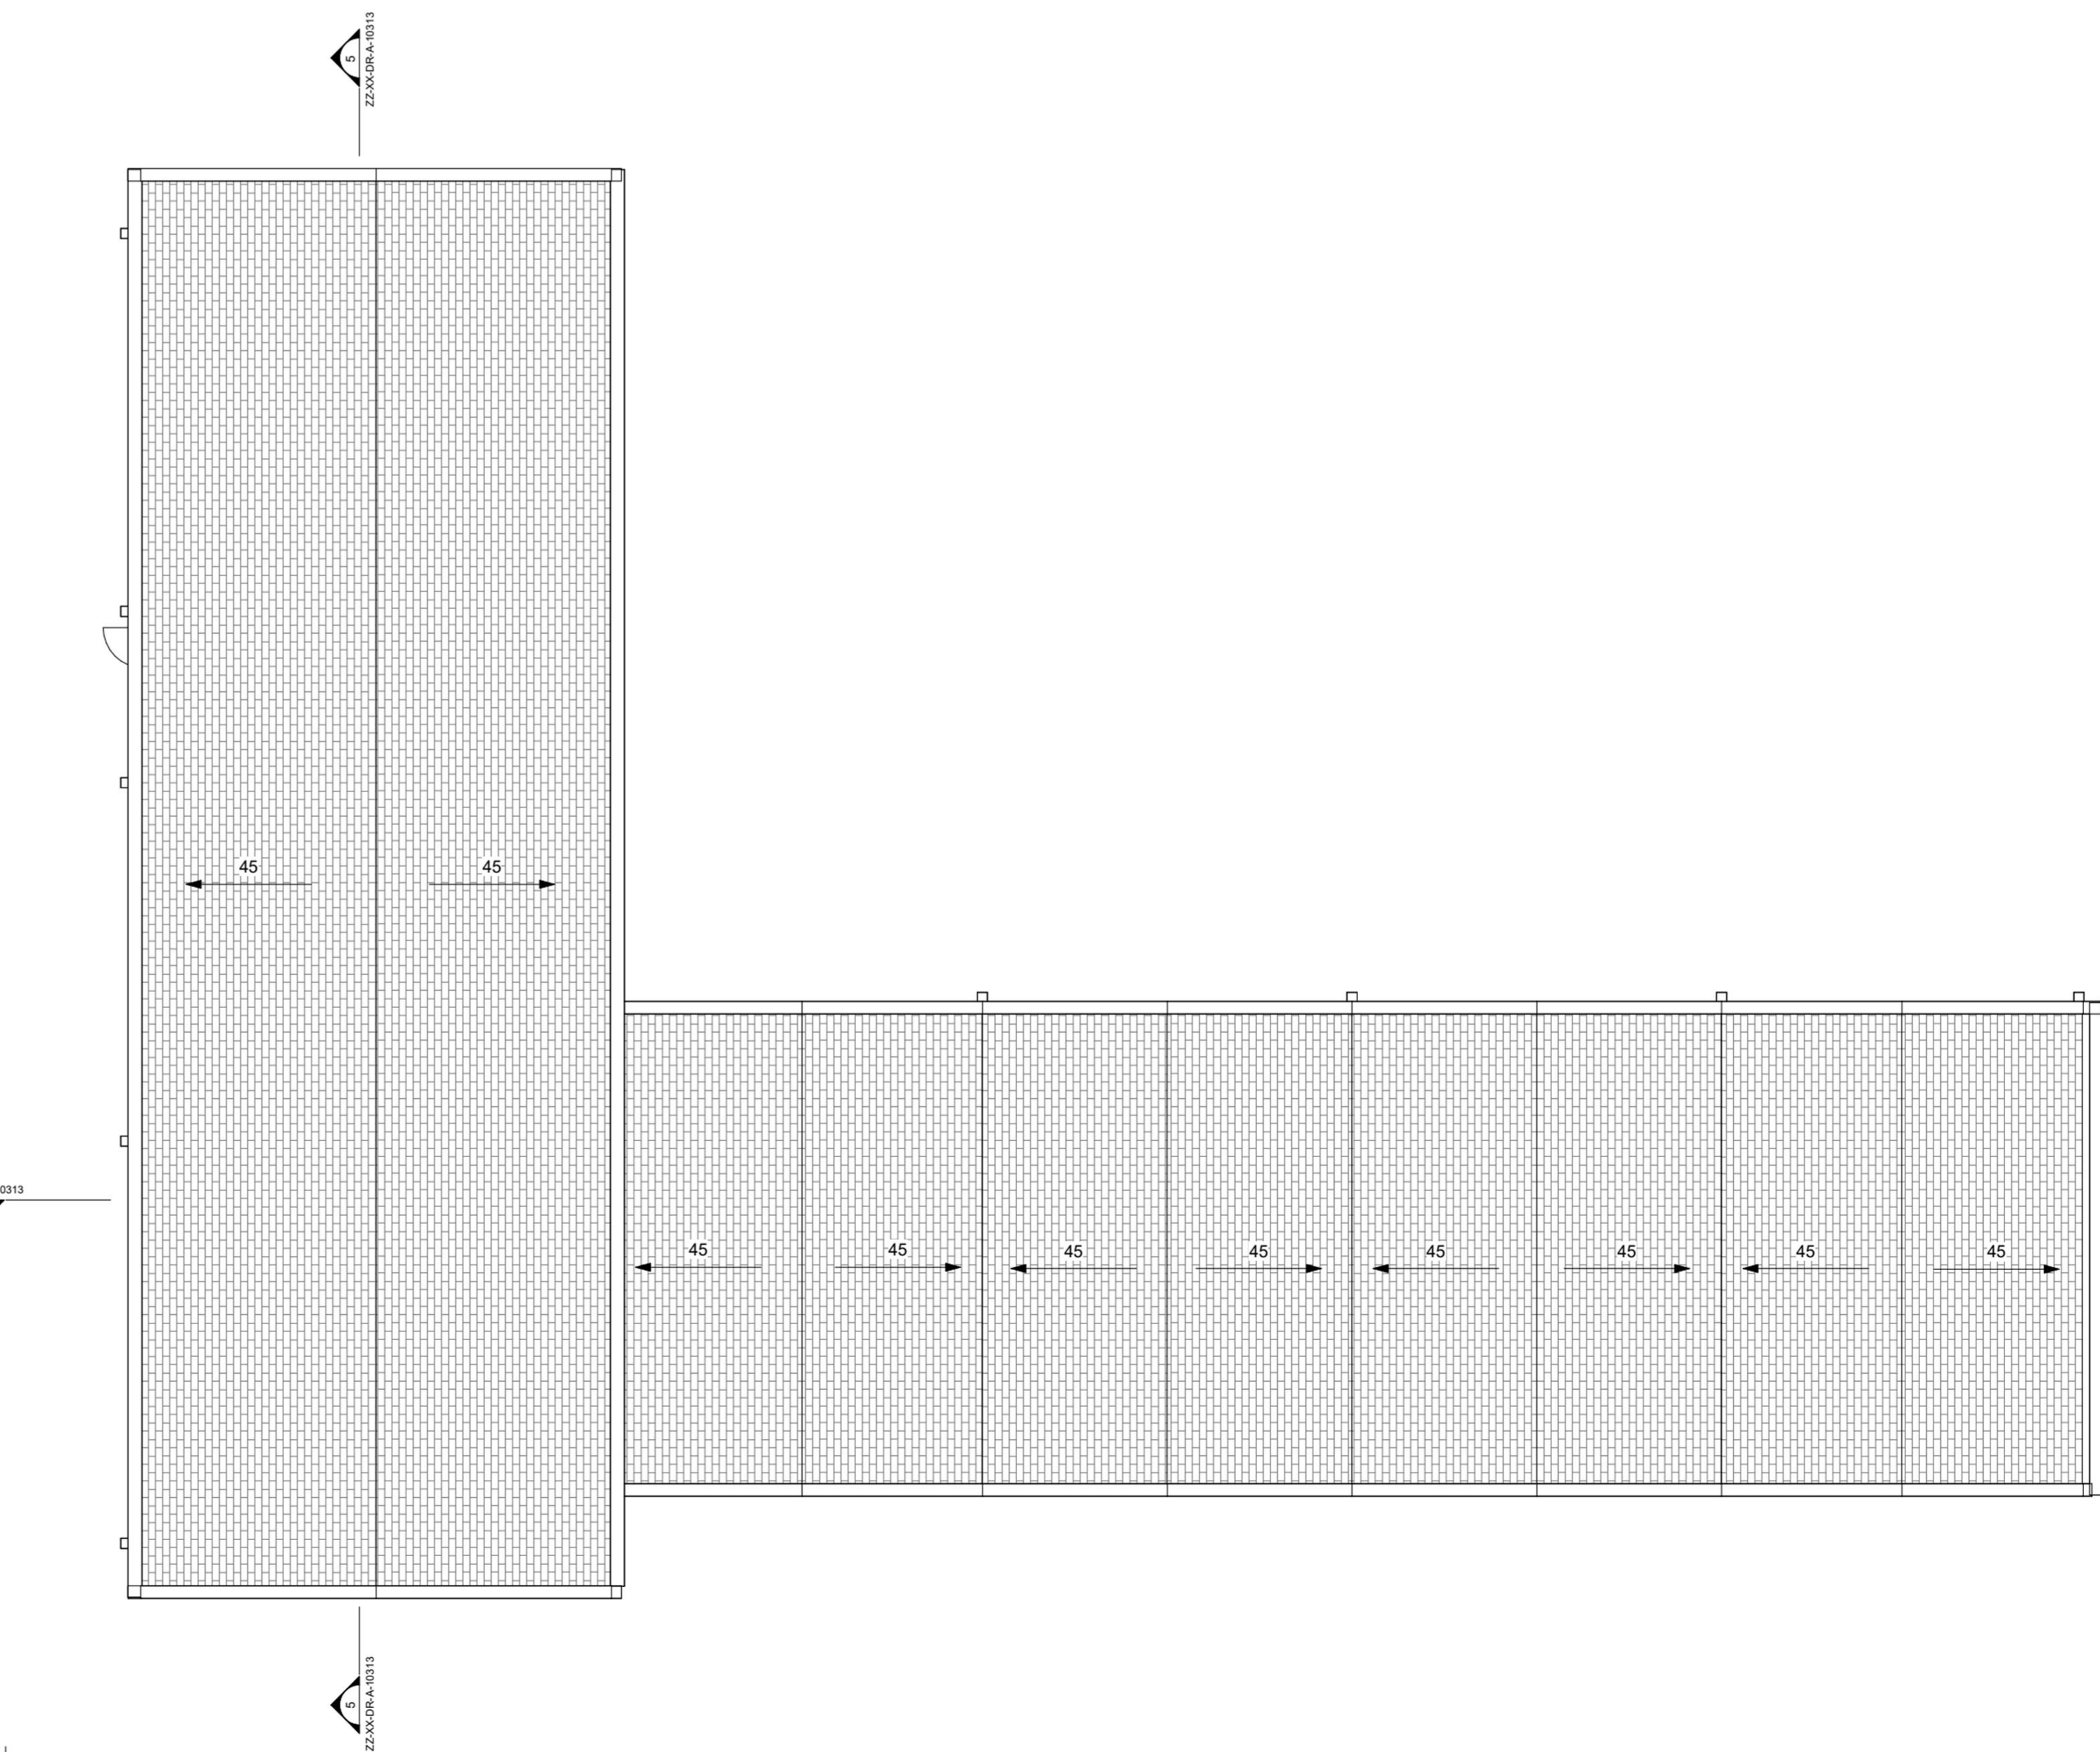

Roof Plan
Scale: 1: 100

GENERAL NOTES:
This drawing is © 2019 Pollard Thomas Edwards LLP (PTE).
Use figure dimensions only. **DO NOT SCALE.**
All dimensions are in millimetres unless noted otherwise.
This drawing must be read in conjunction with all other relevant drawings and specifications from the Architect and other consultants.
If in doubt, ask.

SETTING OUT NOTES:
All setting out to be confirmed on site prior to construction - any discrepancy must be immediately reported to the Architect.
All partitions set out to stubwork or structure.
For setting out and specification of M&E services refer to M&E Consultants documents.
For setting out and specification of structure refer to Structural Engineer's documents.



Room Legend

- L Living Room
- K Kitchen
- D Dining Room
- K/D Kitchen and Dining Room
- Pa Family Room
- Sn Snug
- Princiles Bedroom
- B2/3/4/5 Bedroom 2/3/4/5
- Study
- Ba Bathroom/ Showerroom
- WC Water Closet
- En En Suite
- UC Utility Cupboard/ Room - 0.5m2 of UC to be added to overall storage
- W Wardrobe
- St Storage
- AC Ailing Cupboard

P1	27.08.22	Issued for Planning	NP	XX
C4	26.08.22	Issued for Planning - minor amendment	JT	AT
C3	09.02.22	Issued for Planning - minor amendment	JT	AT
C2	26.12.22	Issued for Planning	RP	AT
C1	16.12.22	Draft Planning Issue to Design Team	PP	AT

PLANNING

Dispeker Wharf
38 Graham Street
London N1 5JX
020 7336 7777
forename.surname@ptea.co.uk
@ptearchitects
www.pollardthomasedwards.co.uk

**Pollard
Thomas
Edwards**

PROJECT	22-046 FP	22-046 FP	1: 100@A0	Nov22
drawing number	FT_U3_Local Facility	BLU-PTE-ZZ-XX-DR-A-10115	P1	A3