






GROUND FLOOR BLOCK PLAN
1:500

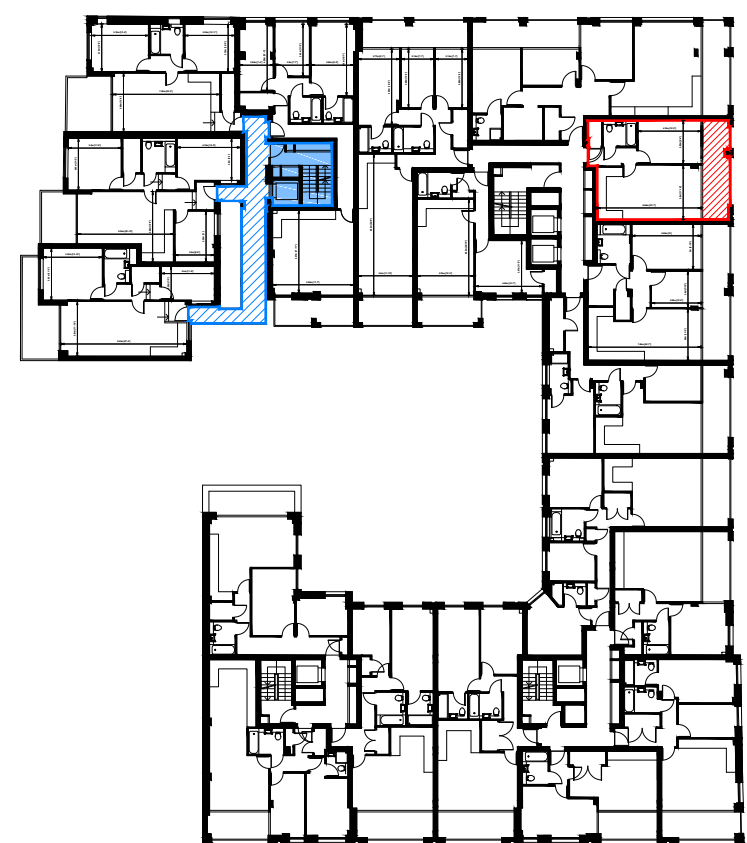


FIRST FLOOR BLOCK PLAN
1:500

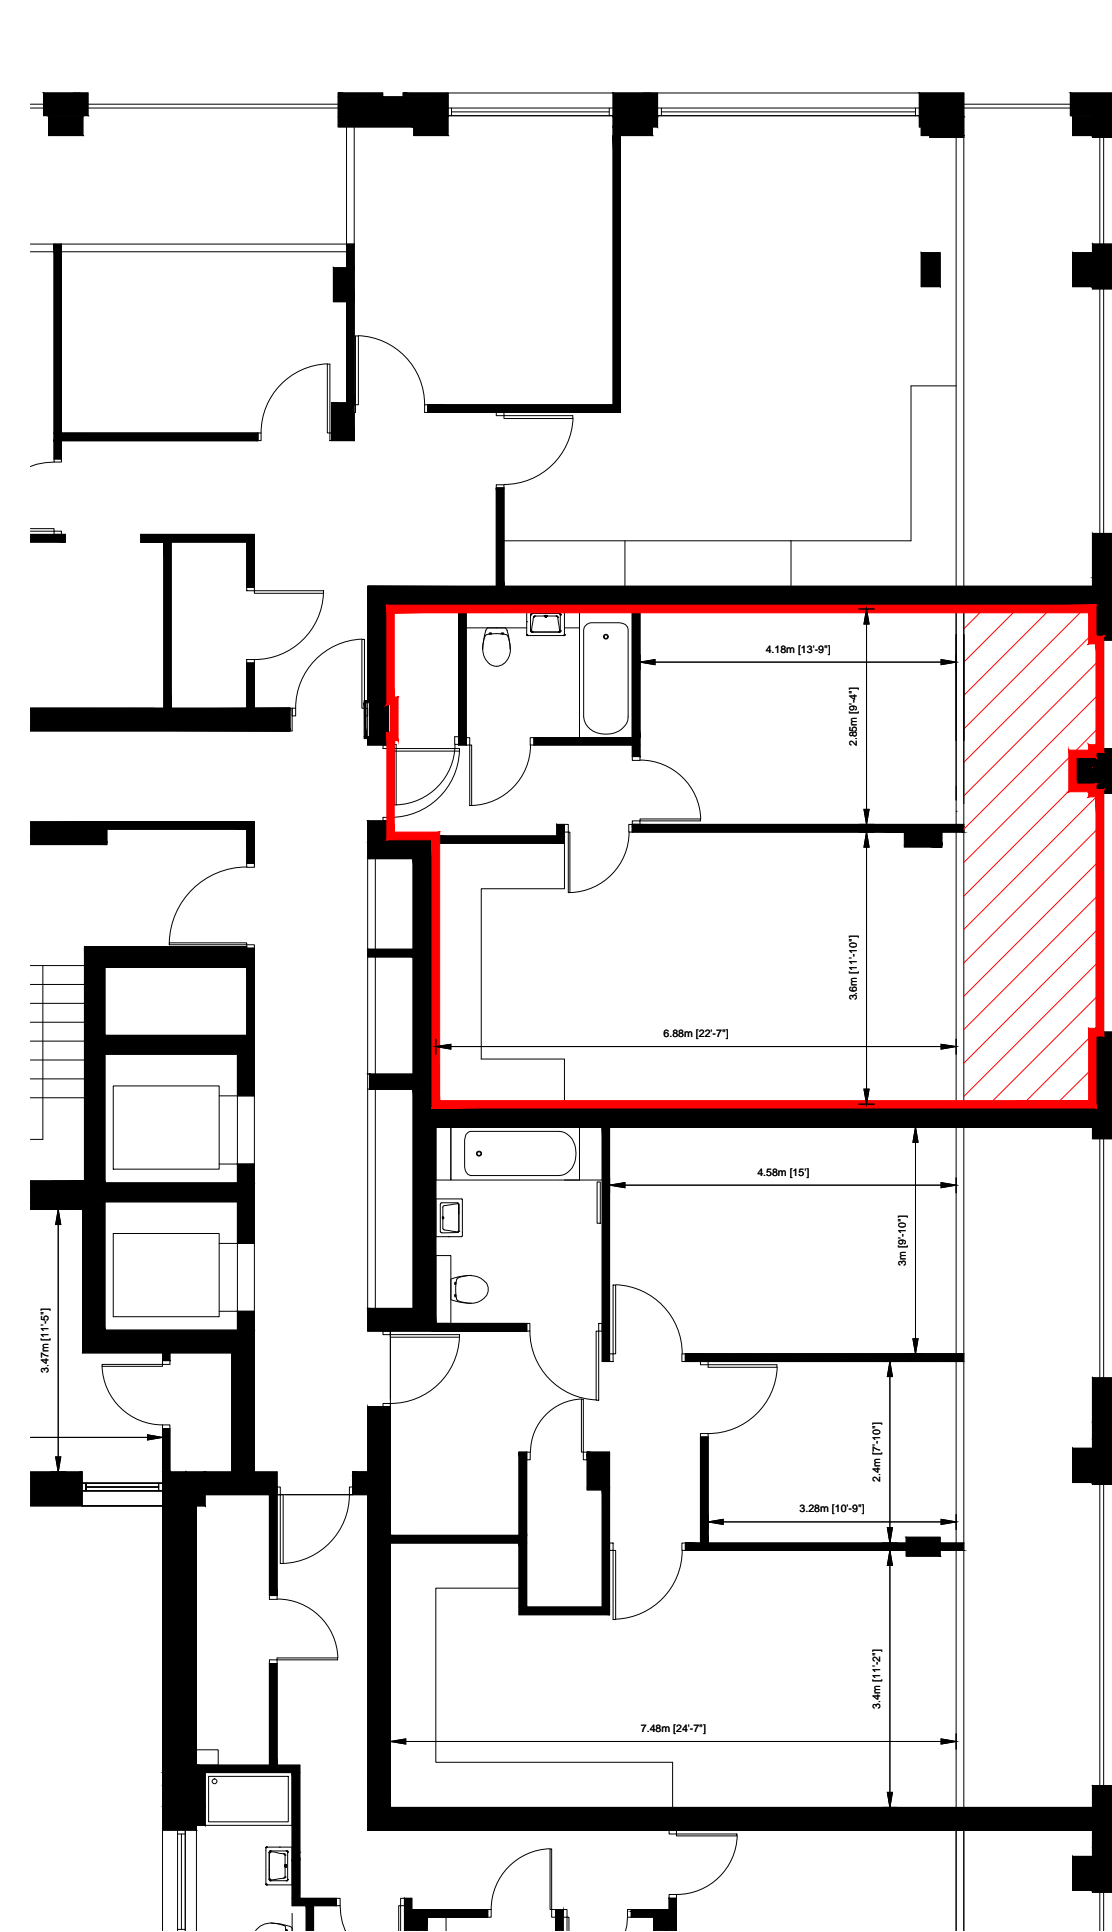

FLOOR PLAN
1:100

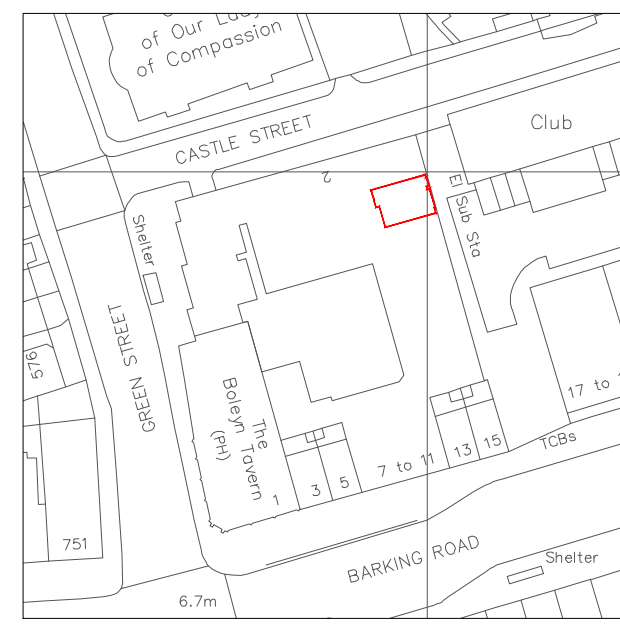


LOCATION PLAN
1:1250

 

- NOTES
- Property boundary
 - ▨ External area
 - ▨ Internal communal area
 - ▨ External communal area
 - ▨ Communal cycle store
 - ▨ Communal refuse store
 - ▨ Parking space

PROJECT
FLAT 22
7-11 BARKING ROAD
LONDON E6 1PW

TITLE
LAND REGISTRY PLAN

 

SCALE 1:100	SIZE A3	DRAWING 73583
DRAWN JC	CHECKED MG	DATE JUN 2024