


**Notes**

- Copyright Tranter McManus Architects Ltd. This drawing not to be re-produced without the permission of the architect.

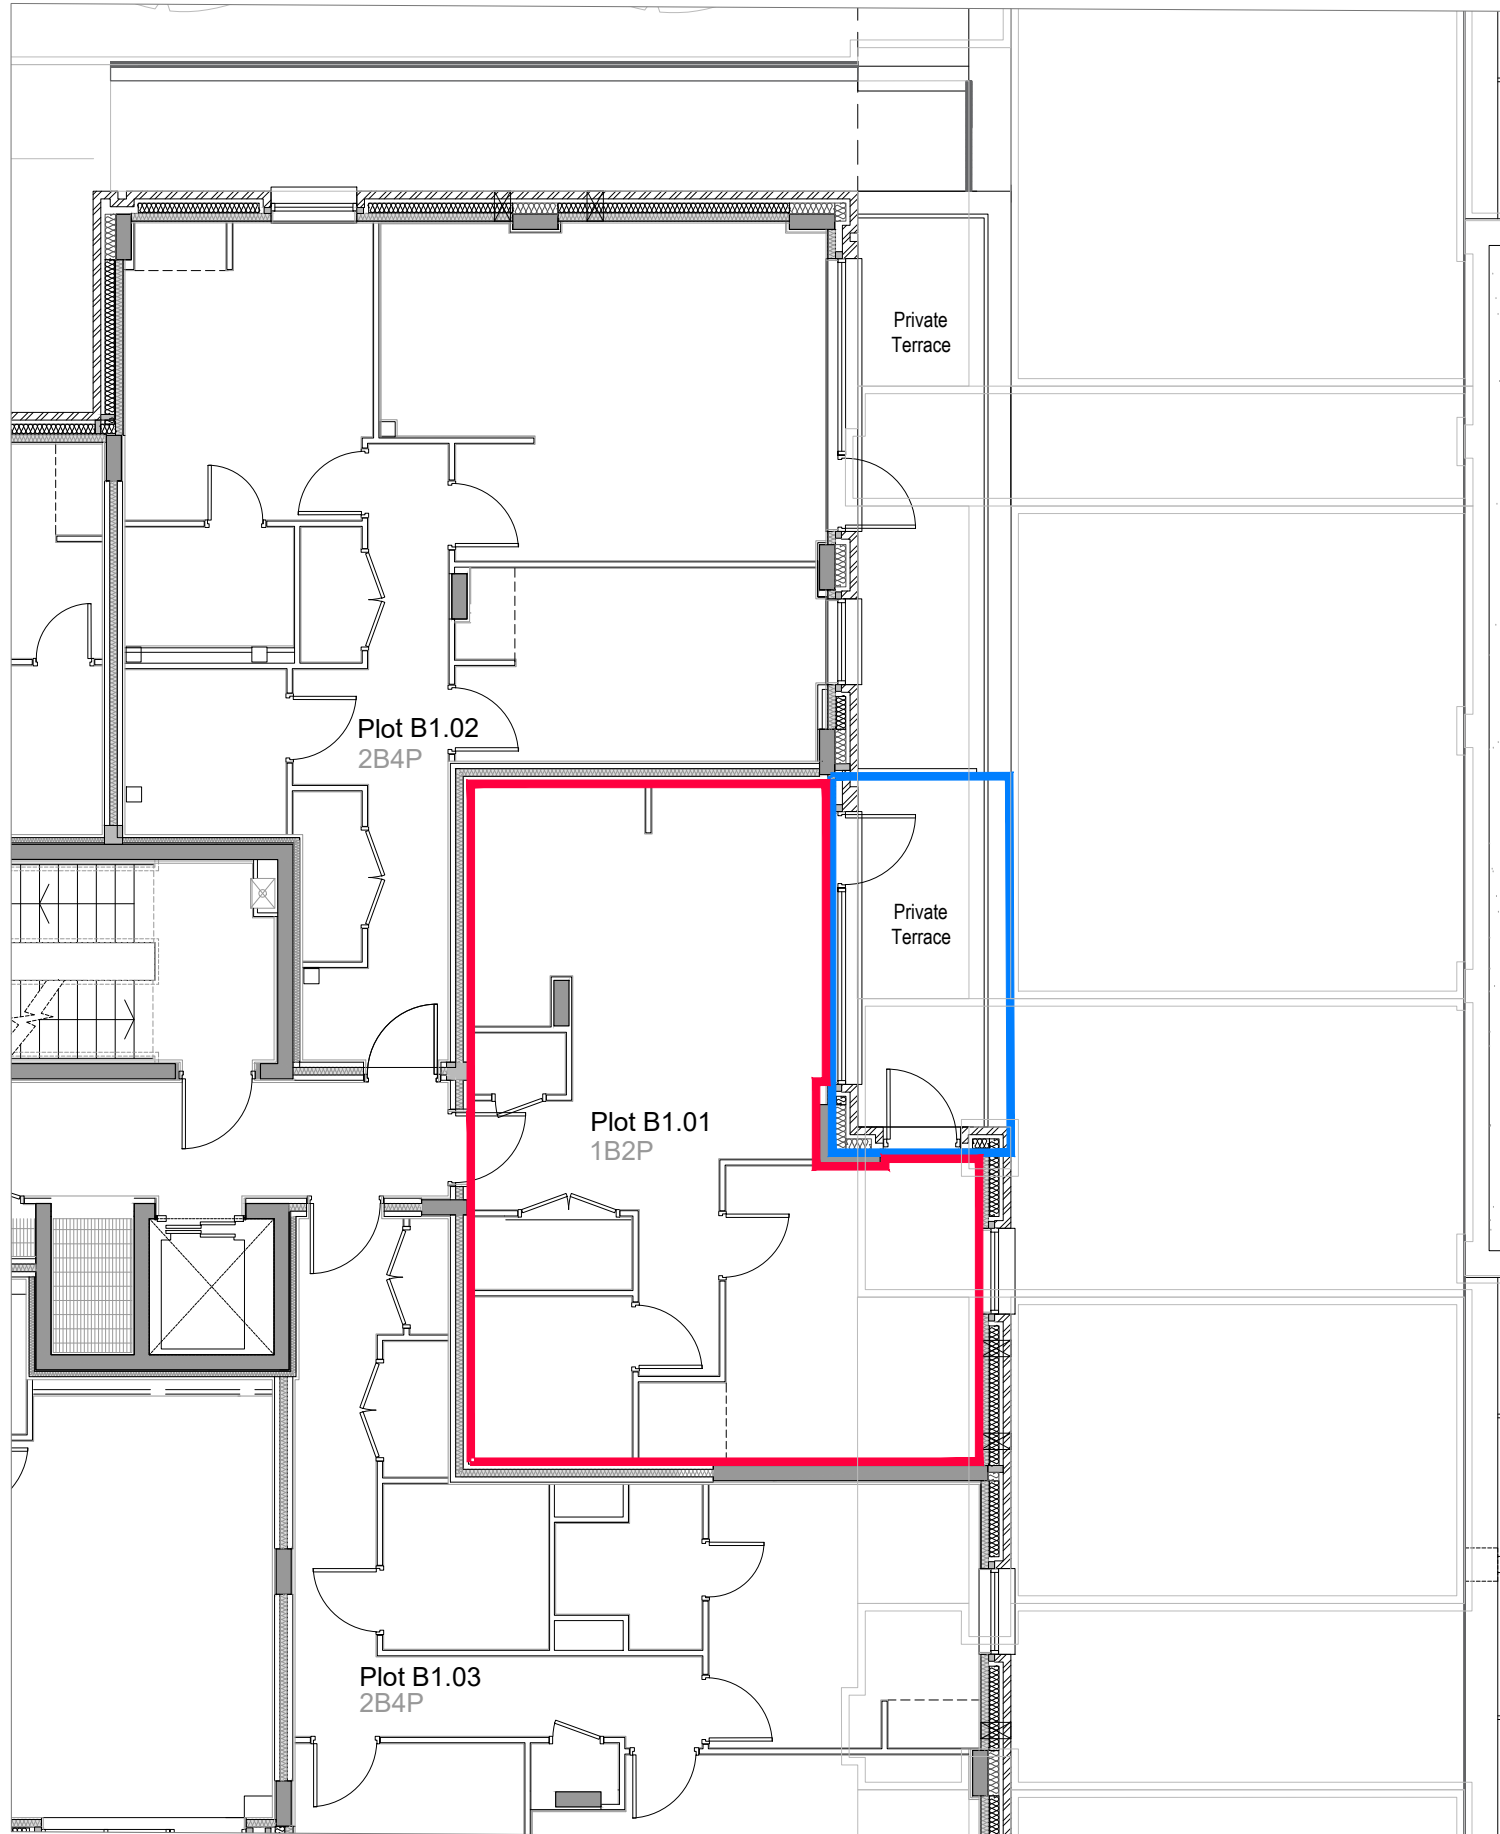

Scale 1:100 @ A3

**FIRST FLOOR PLAN, PLOT B1.01**



Scale 1:1000 @ A3

**SITE LOCATION PLAN**

**Key**

- SITE BOUNDARY
- PLOT BOUNDARY
- BALCONY/ TERRACE/ GARDEN BOUNDARY - ALLOCATED WITH EXCLUSIVE RIGHT TO USE BY THE RESIDENT
- PRIVATE ROAD



**CONVEYANCING**

Issue for Conveyancing RF 19/02/21 C01  
Notes Chkd Date Rev

**TM Architects**

4 Northington Street London WC1N 2JG  
T 020 3567 1508

140-150 Earham Grove  
Forest Gate London E7 9AP

**Conveyance Plan**  
**First Floor - Block B**  
**Plot B1.01**

Dwg No Rev

EAR-TMA-ZB-01-DR-A-5024 / C01

Plot B1.01  
140-150 Earham Grove  
Forest Gate  
London  
E7 9AP