


- Copyright Tranter McManus Architects Ltd. This drawing not to be re-produced without the permission of the architect.

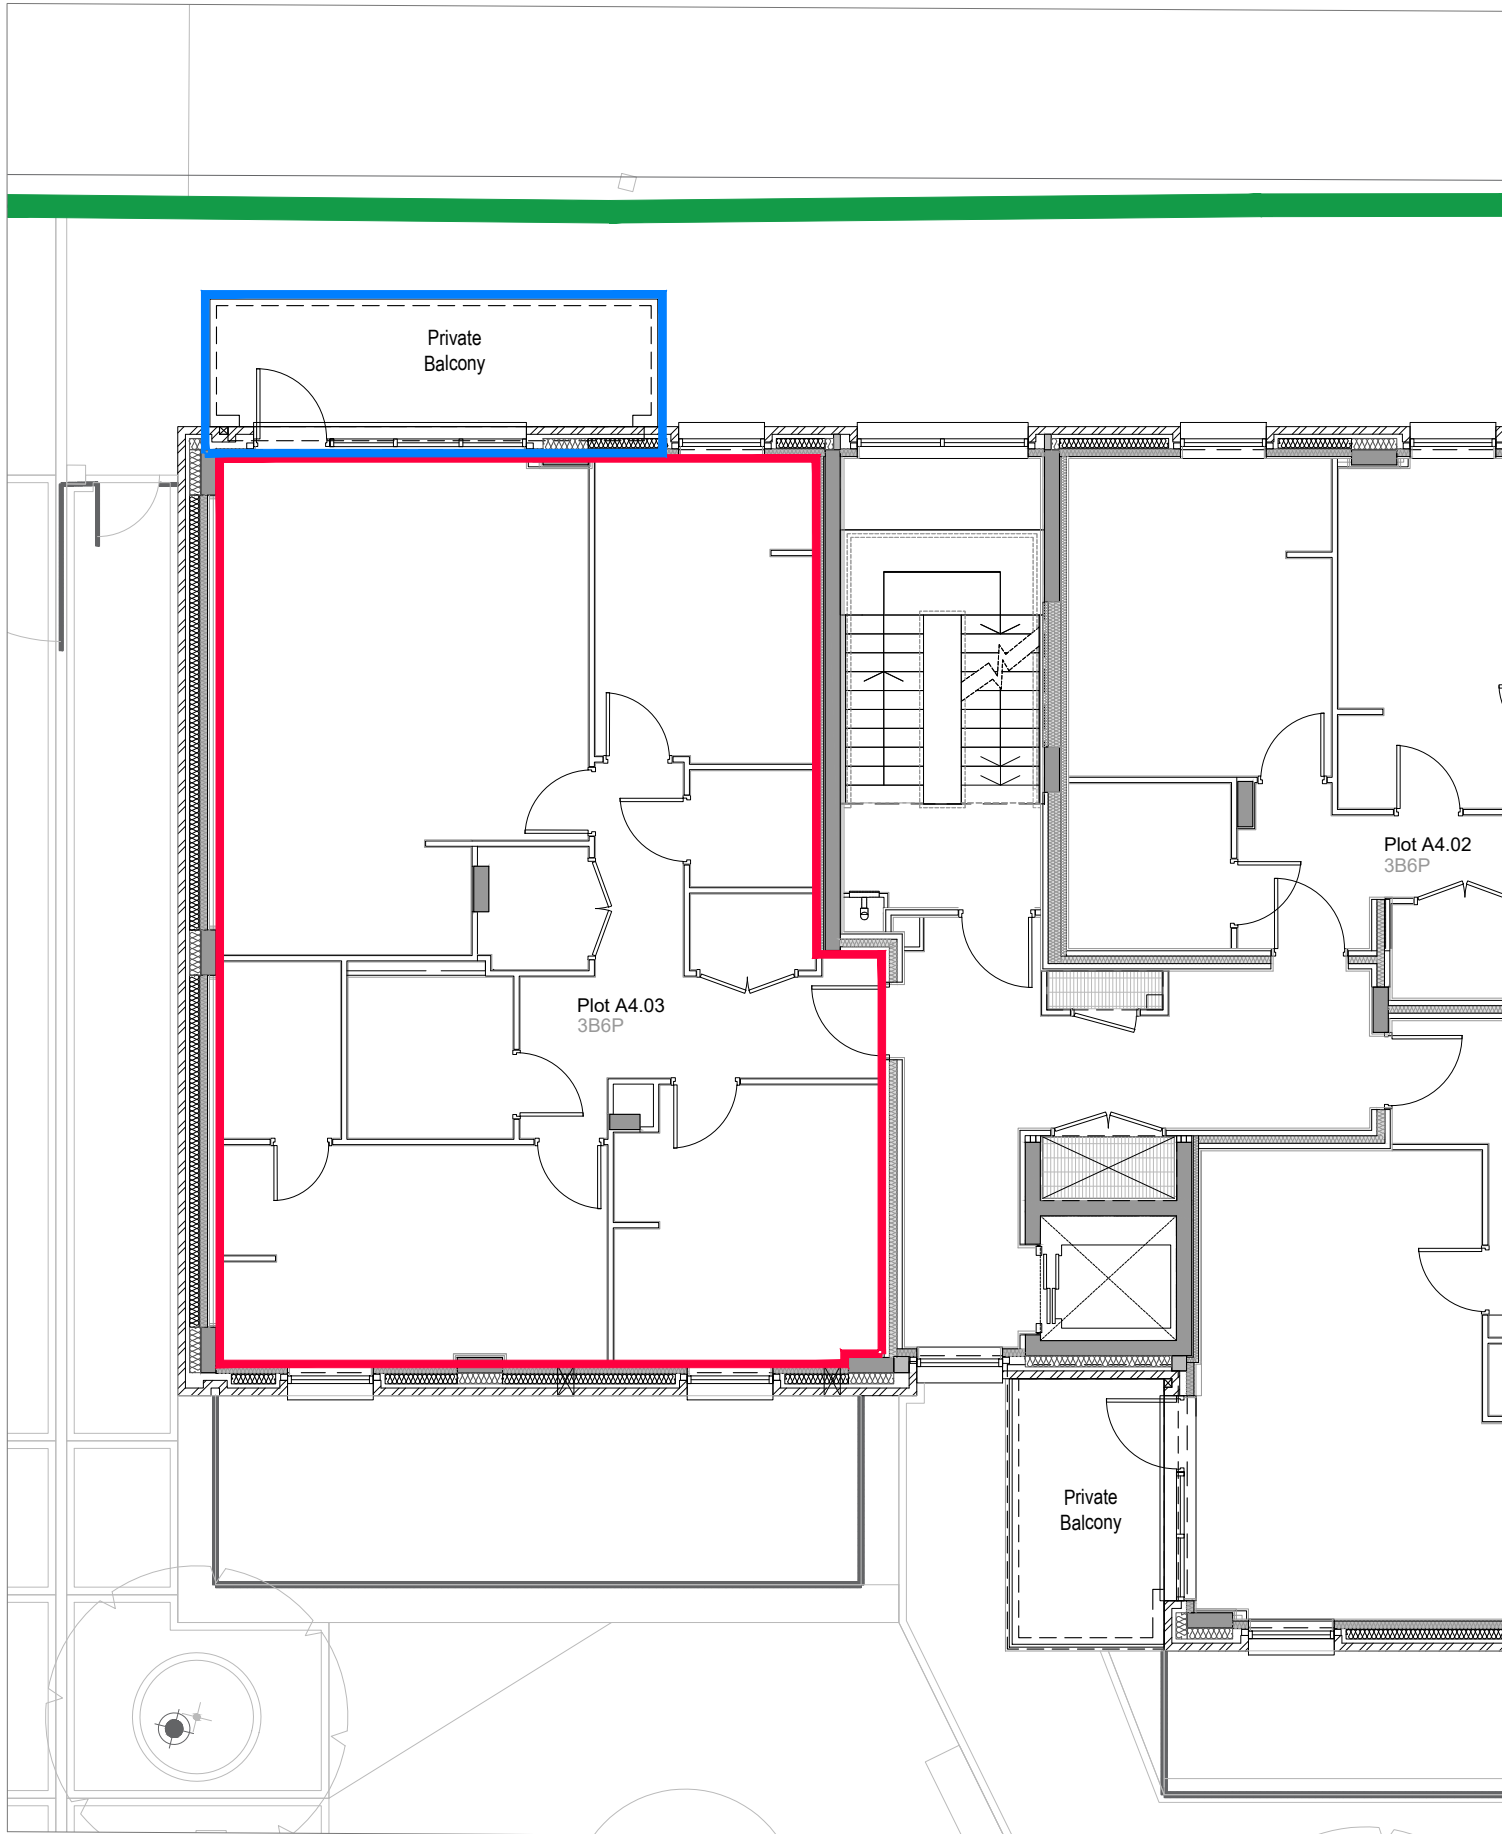

Scale 1:100 @ A3

FOURTH FLOOR PLAN, PLOT A4.03



Scale 1:1000 @ A3

SITE LOCATION PLAN

Plot A4.03
140-150 Earlham Grove
Forest Gate
London
E7 9AP

Key

- SITE BOUNDARY
- PLOT BOUNDARY
- BALCONY/ TERRACE/ GARDEN BOUNDARY - ALLOCATED WITH EXCLUSIVE RIGHT TO USE BY THE RESIDENT
- PRIVATE ROAD



CONVEYANCING

Issue for Conveyancing: RF 19/02/21 C01
Notes Chkd Date Rev

TM Architects
4 Northington Street London WC1N 2JG
T 020 3567 1508

140-150 Earlham Grove
Forest Gate London E7 9AP

Conveyance Plan
Fourth Floor - Block A
Plot A4.03

Dwg No _____ Rev _____

EAR-TMA-ZA-04-DR-A-5015 / C01