


Notes

1. Copyright Tranter McManus Architects Ltd. This drawing not to be re-produced without the permission of the architect.

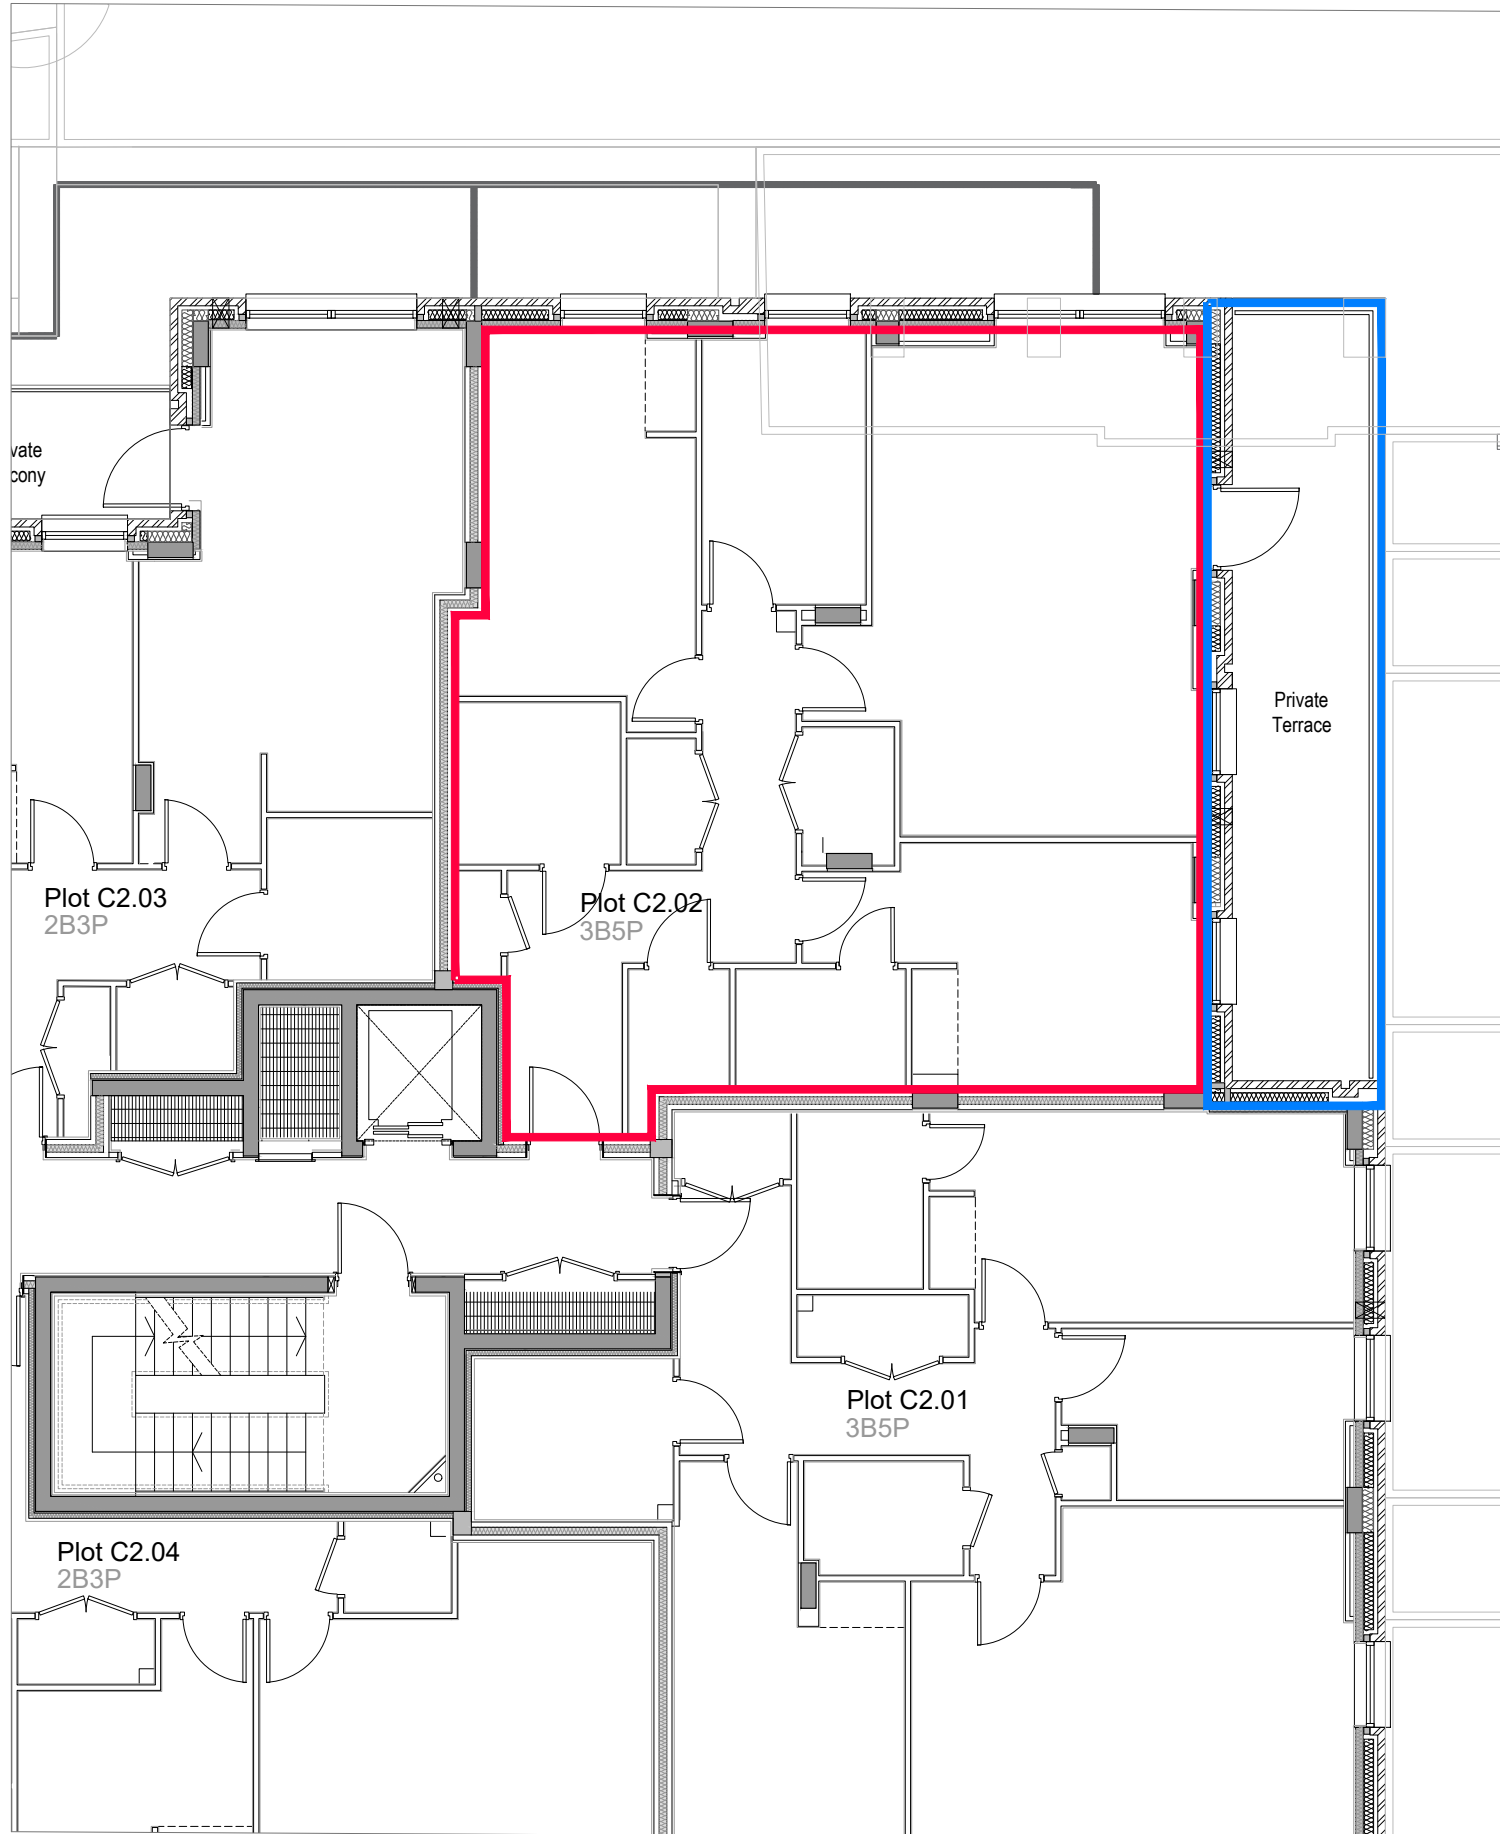

Scale 1:100 @ A3

SECOND FLOOR PLAN, PLOT C2.02



Scale 1:1000 @ A3

SITE LOCATION PLAN

Key

- SITE BOUNDARY
- PLOT BOUNDARY
- BALCONY/ TERRACE/ GARDEN BOUNDARY - ALLOCATED WITH EXCLUSIVE RIGHT TO USE BY THE RESIDENT
- ▨ PRIVATE ROAD



CONVEYANCING

Issue for Conveyancing, RF 19/02/21 C01
Notes Chkd Date Rev

TM Architects
4 Northington Street London WC1N 2JG
T 020 3567 1508

140-150 Earlham Grove
Forest Gate London E7 9AP

Conveyance Plan
Second Floor - Block C
Plot C2.02

Dwg No Rev

EAR-TMA-ZC-02-DR-A-5073 / C01

Plot C2.02
140-150 Earlham Grove
Forest Gate
London
E7 9AP