
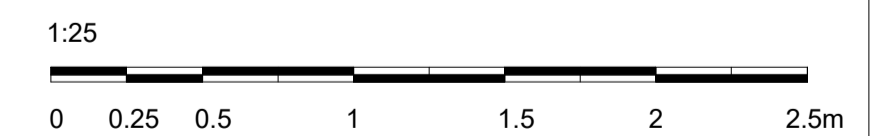
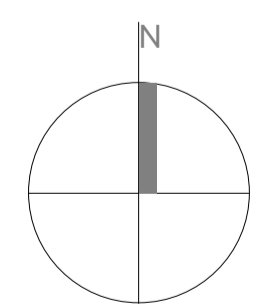


FLAT TYPE P07

No. of Beds	Area	Tenancy	Alarm System
1B/2P	49.1 m ²	PRIVATE	LD1

Total no. of P07 flats: 12

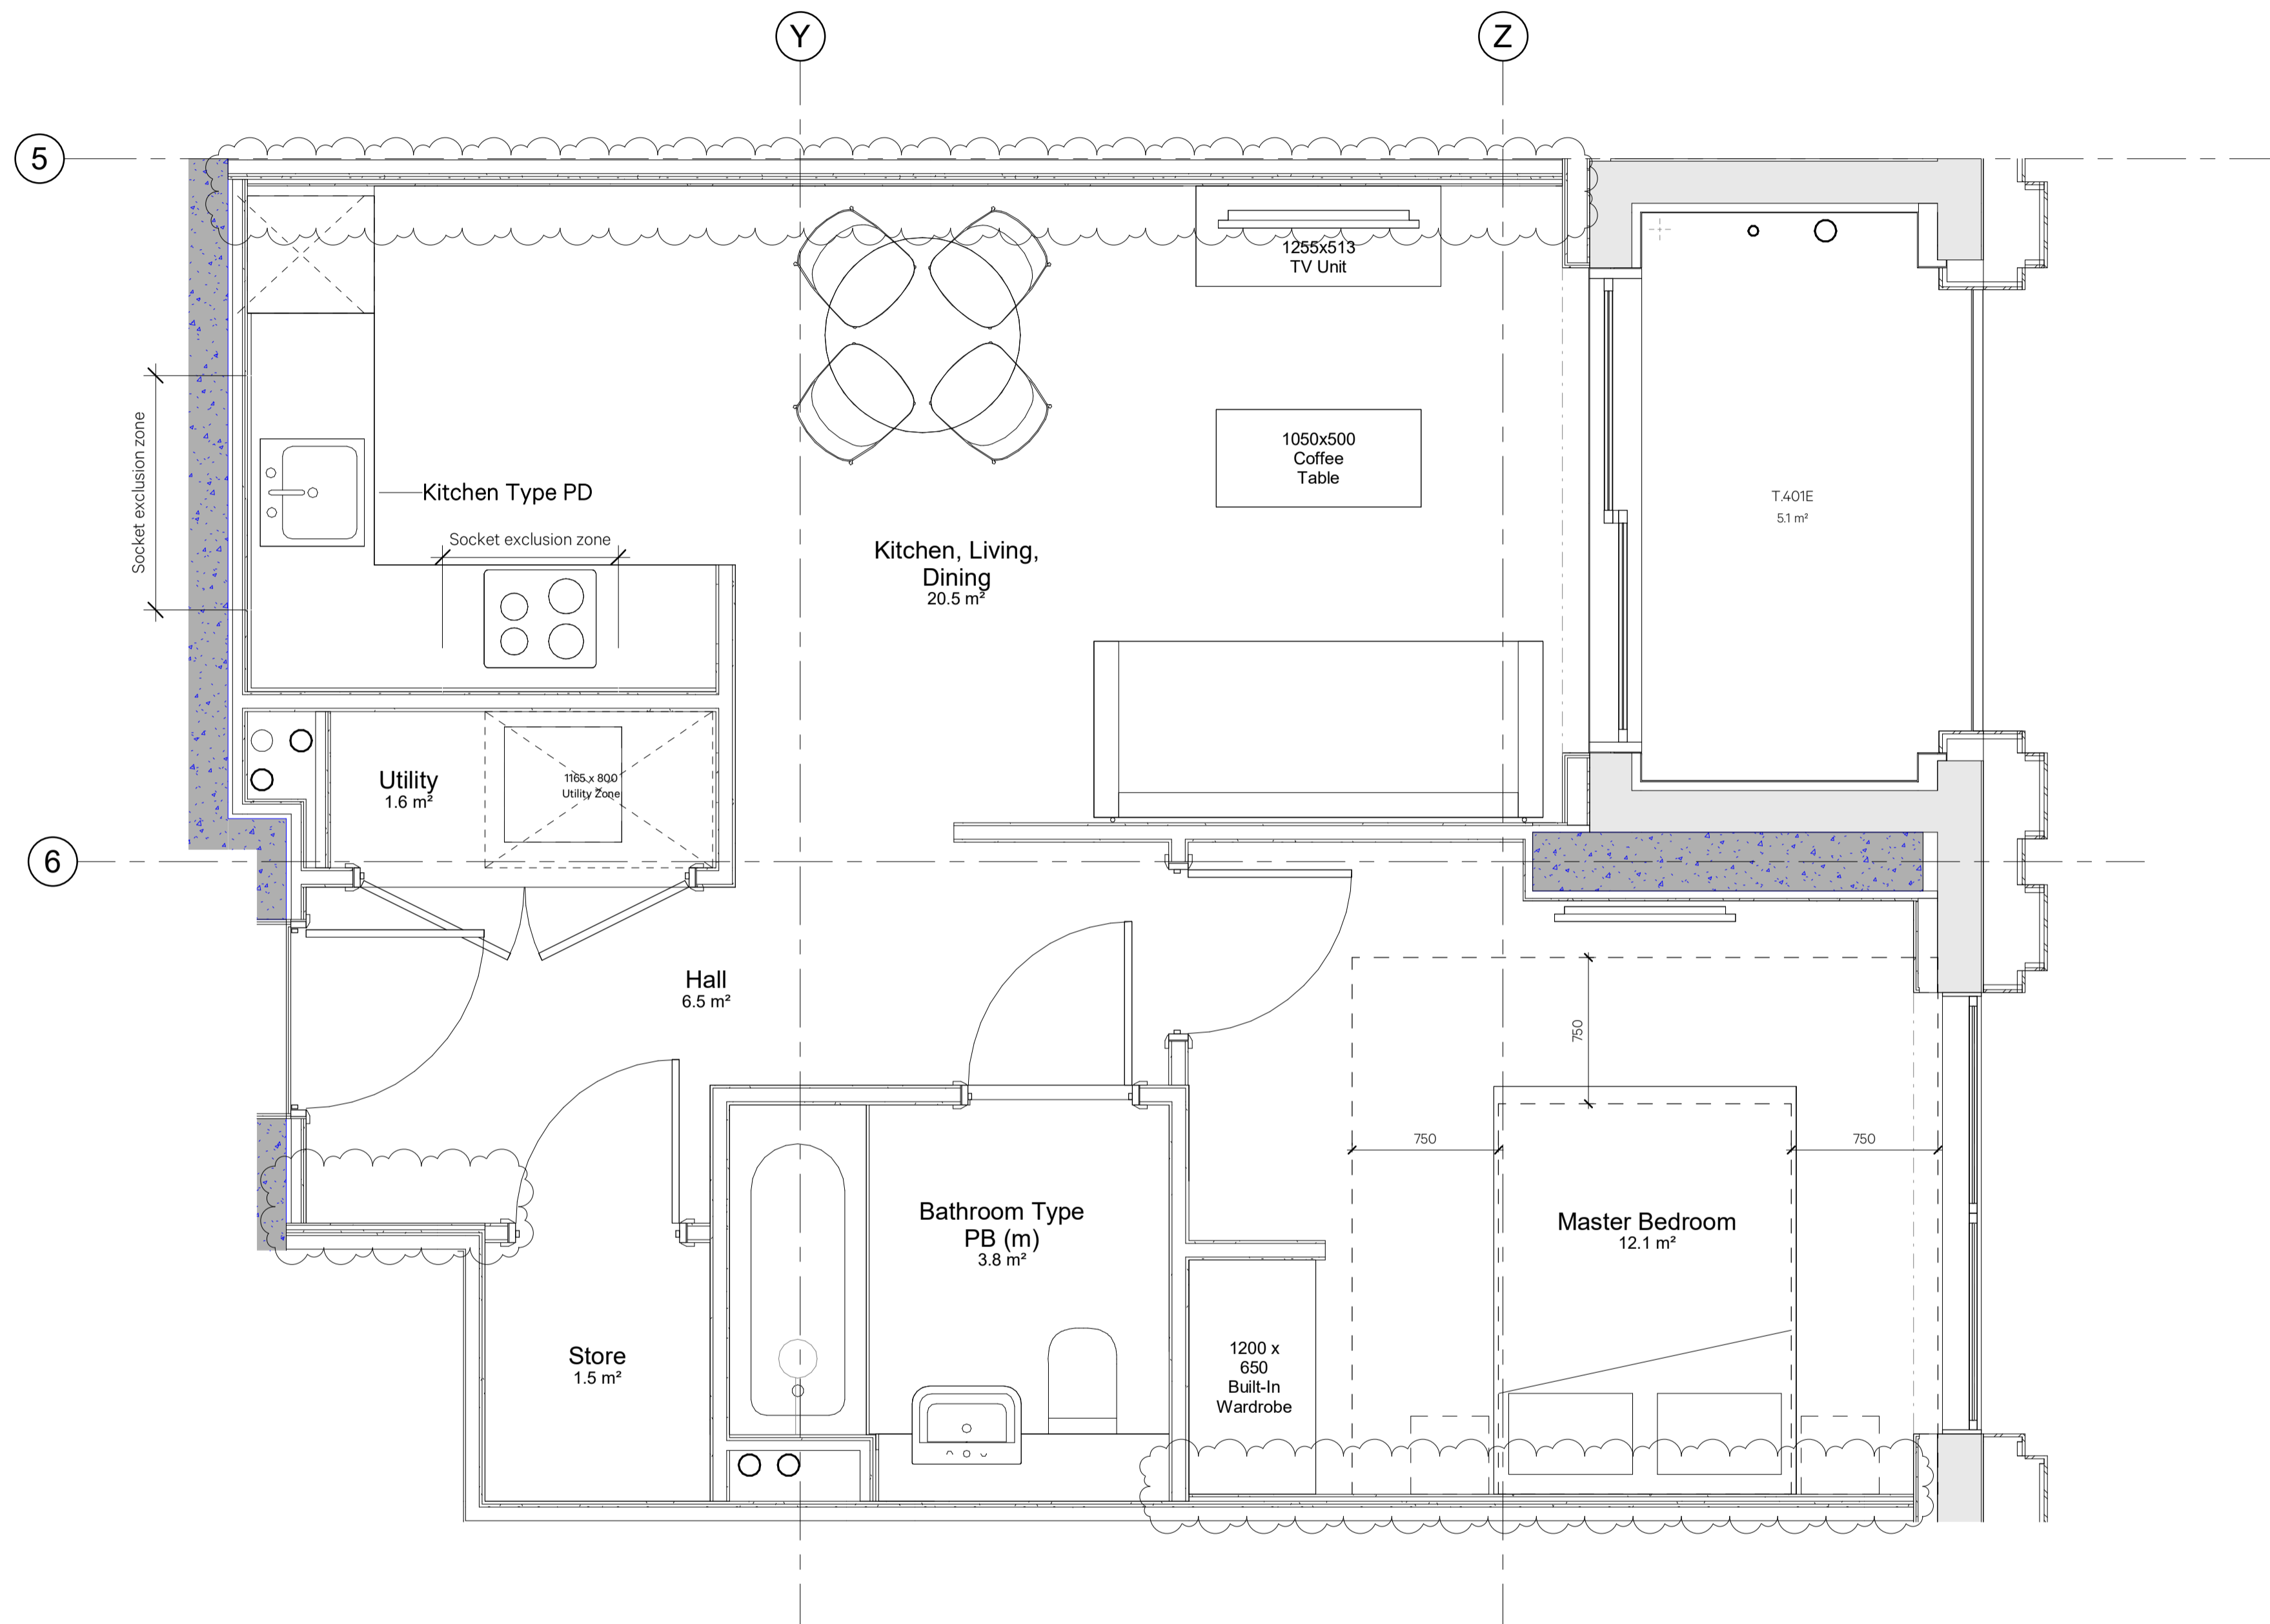

Rev	Description	Date	Notes
P7	UPDATED TO CLIENT COMMENTS	15.09.22	
P8	GENERAL UPDATES TO SETTING OUT, BATHROOMS UPDATED TO IN-SITU	29.11.22	
T1	TENDER ISSUE	16.01.23	
T2	PARTY WALL SETTING OUT UPDATED	14.07.23	
C1	SACRIFICIAL LININGS ADDED & SMALL POWER LAYOUT UPDATED	08.07.24	

For all P07 Unit Plans, see drawings:
 0894-BUR-ZZ-DR-A-0522 for P07 Unit Plan: Furniture
 0894-BUR-ZZ-DR-A-0522-01 for P07 Unit RCP: Lighting
 0894-BUR-ZZ-DR-A-0522-02 for P07 Unit Plan: Small Power
 0894-BUR-ZZ-DR-A-0522-03 for P07 Unit RCP: Combined

Ventilation strategy:

- Natural ventilation
- Enhanced ventilation - 4 AC
- Enhanced ventilation - 8 AC
- Tempered

Ventilation strategy as per Sweco's Ventilation Type Schedule

NO DIMENSIONS ARE TO BE SCALED FROM THIS DRAWING. THE CONTRACTOR/MANUFACTURER IS RESPONSIBLE FOR CHECKING ALL DIMENSIONS AND QUERING ANY DISCREPANCIES. THIS DRAWING IS THE PROPERTY OF BURWELL ARCHITECTS LTD. COPYRIGHT IS RESERVED BY THEM AND THE DRAWING IS ISSUED ON CONDITION THAT IT IS NOT COPIED, REPRODUCED, RETAINED OR DISCLOSED TO ANY UNAUTHORISED PERSON EITHER WHOLLY OR IN PART, WITHOUT WRITTEN CONSENT

Client TELFORD HOMES
 Project INTERNATIONAL WAY
 Drawing TYPE P07 (M) UNIT PLAN

Scale (@A1) 1:25 (150 @A3)
 Date 10/05/21
 Drawn MP
 Proj. Lead SP

Project & Drawing No. 0894-BUR-ZZ-DR-A-0522
 Revision C1

Burwell Architects

info@burwellarchitects.com
 www.burwellarchitects.com

Unit 0.01
 California Building
 London SE13 7SB
 020 8305 6010