



FORTESCUE GARDENS

COLLIERS WOOD, SW19





Positioned beside the historic River Wandle, Colliers Wood has always had an affinity with the natural world. The workshops of Liberty & Co and the inimitable William Morris that once bordered the river here were responsible for some of the most famous patterns celebrating the beauty of nature ever made. Today, the area maintains a sense of connection to the natural environment, something that is celebrated in the design of Fortescue Gardens.







## FORTESCUE GARDENS

COLLIERS WOOD. SW19

Fortescue Gardens is a collection of 63 studio, one, two and three bedroom apartments available through Shared Ownership.

Accessed via a new private road and adjacent to the Myrna Close nature reserve, the development is designed to be at one with its surroundings. With great local amenities and transport connections, Fortescue Gardens offers the best of urban living.



## Contemporary by Nature

Neatly tucked away off Fortescue Road, a typical London street of bay fronted Victorian terraces, is a new residential enclave where the best of contemporary architectural design blends sympathetically with its leafy location.

The pitched roofs and gables mirror those of the area's Victorian homes and the riverside workshops and studios so central to the history of the area.

Fortescue Gardens has been designed with the natural features of the local landscape as a guiding inspiration. At its eastern boundary, the development blends with the Myrna Close Nature Reserve, an important habitat for wildlife where a mixture of elm, oak, sycamore, holly and dog-rose create an oasis of natural calm.





# South London's Secret Garden

Cut through by the Wandle River Valley, it is easy to see why the area around Colliers Wood was so attractive to artists and designers who drew their inspiration from the natural world.

The parks, recreation grounds and nature reserves that surround Fortescue Gardens provide a great setting for outdoor pursuits, walking and cycling. Wandle Park with its wide open meadows and tree lined pathways is just three minutes from the development on foot. It is here that the Wandle Trail cuts through Colliers Wood as it meanders along the course of the river.

Heading south, the trail cuts through National Trust property, Morden Hall Park. The estate covers over 125 acres either side of the river which is spanned by numerous ornate footbridges. Within the grounds are Morden Hall itself, Morden Cottage, two Snuff Mills and the restored Stableyard with a dog-friendly cafe, exhibition space, second-hand bookshop and Garden Centre.

Alongside the Wandle Trail there are many more parkland areas within a stone's throw. Nearby Wimbledon Common and Putney Heath cover more than 1,140 acres and are a perennial favourite amongst South Londoners. This vast parkland truly comes alive in the summer months when crowds gather at the Crooked Billet pub, tucked away in an idyllic corner of the common, to enjoy great food and drink, good company and lazy evenings on the grass.



- 1 Fortescue Gardens sits at the centre of a number of parks and open spaces including Morden Hall Park
- 2 An ornate wrought iron bridge over the River Wandle, a natural corridor providing sanctuary to an abundance of wildlife
- 3 Wimbledon Common, a popular place for an array of recreational activities







## Keep it Local

With exceptional links to Central London it would be easy to overlook the fantastic attractions on your doorstep at Fortescue Gardens.

Colliers Wood is well served by a number of larger high street retailers and supermarkets including a nearby Tesco Express, Marks & Spencer Foodhall and a larger Sainsburys.

Food and drink highlights include Merton Café and Wine, with its eye-catching chandeliers, and for a post work pint or a hearty Sunday roast, The Charles Holden offers a traditional London pub experience. The area also offers a wide range of cuisine from around the globe. Popular picks include The Kung Fu on Merton Road, serving up both Chinese and Japanese fare or for the authentic taste of Italy, Corleone, with its wood fired pizzas and traditional pasta dishes.

One of the most enduring local attractions is Merton Abbey Mills, less than ten minutes from Fortescue Gardens on foot. This craft market is held on the site of the old workshops of the Wandle River Valley that once housed legends of British textile design, Liberty & Co. The tradition of artisanal endeavour is maintained today by the many craftspeople still plying their trade on the site.

1 + 2 This Page: Local artist, Ron Newsham, in his studio at Merton Abbey Mills



Ron Newsham is a Lino and woodcut printmaker and is a long term tenant of The Wheelhouse Studio at Merton Abbey Mills. Reflecting the work of his famous predecessors, Ron takes his inspiration from the natural world of the river valley and green spaces that blend with the local environment. His artworks are featured throughout this brochure.

“This place has a real sense of its history and environment – you can’t help but be inspired by it”



# Local Listings

- 1

Corleone Italian Restaurant
- 2

Charles Holden Pub
- 3

Sainsburys
- 4

Merton Abbey Mills

Stores include: Wheelhouse Art, Merton Abbey Mills Market, The Craft Gallery, Charlie's Rock Shop, Bee Creative Art Hub, The Zero Shop, Emma Soulsby Flowers, Watermill Café & Restaurant, Wandle Pirates, Ting n Ting, The Belgian Brasserie
- 5

Tandem Centre

Including: Next, Boots, W H Smith, Clarks, JD Sports, TK Maxx, Holland & Barrett, Starbucks, Nando's
- 6

Wimbledon Brewery
- 7

Meat and Shake Gourmet Burgers
- 8

Primark
- 9

Kung Fu Restaurant
- 10

Polka Theatre
- 11

New Wimbledon Theatre
- 12

Centre Court Shopping Centre
- 13

Wimbledon Village
- 14

Maison St Cassien
- 15

Crooked Billet Pub
- 16

The All England Club  
Wimbledon Tennis
- 17

Willows Pre-School
- 18


Singlegate Primary School
- 19

All Saints' C of E Primary School
- 20

Ricards Lodge High School
- 21

Wimbledon College
- 22

Rutlish School



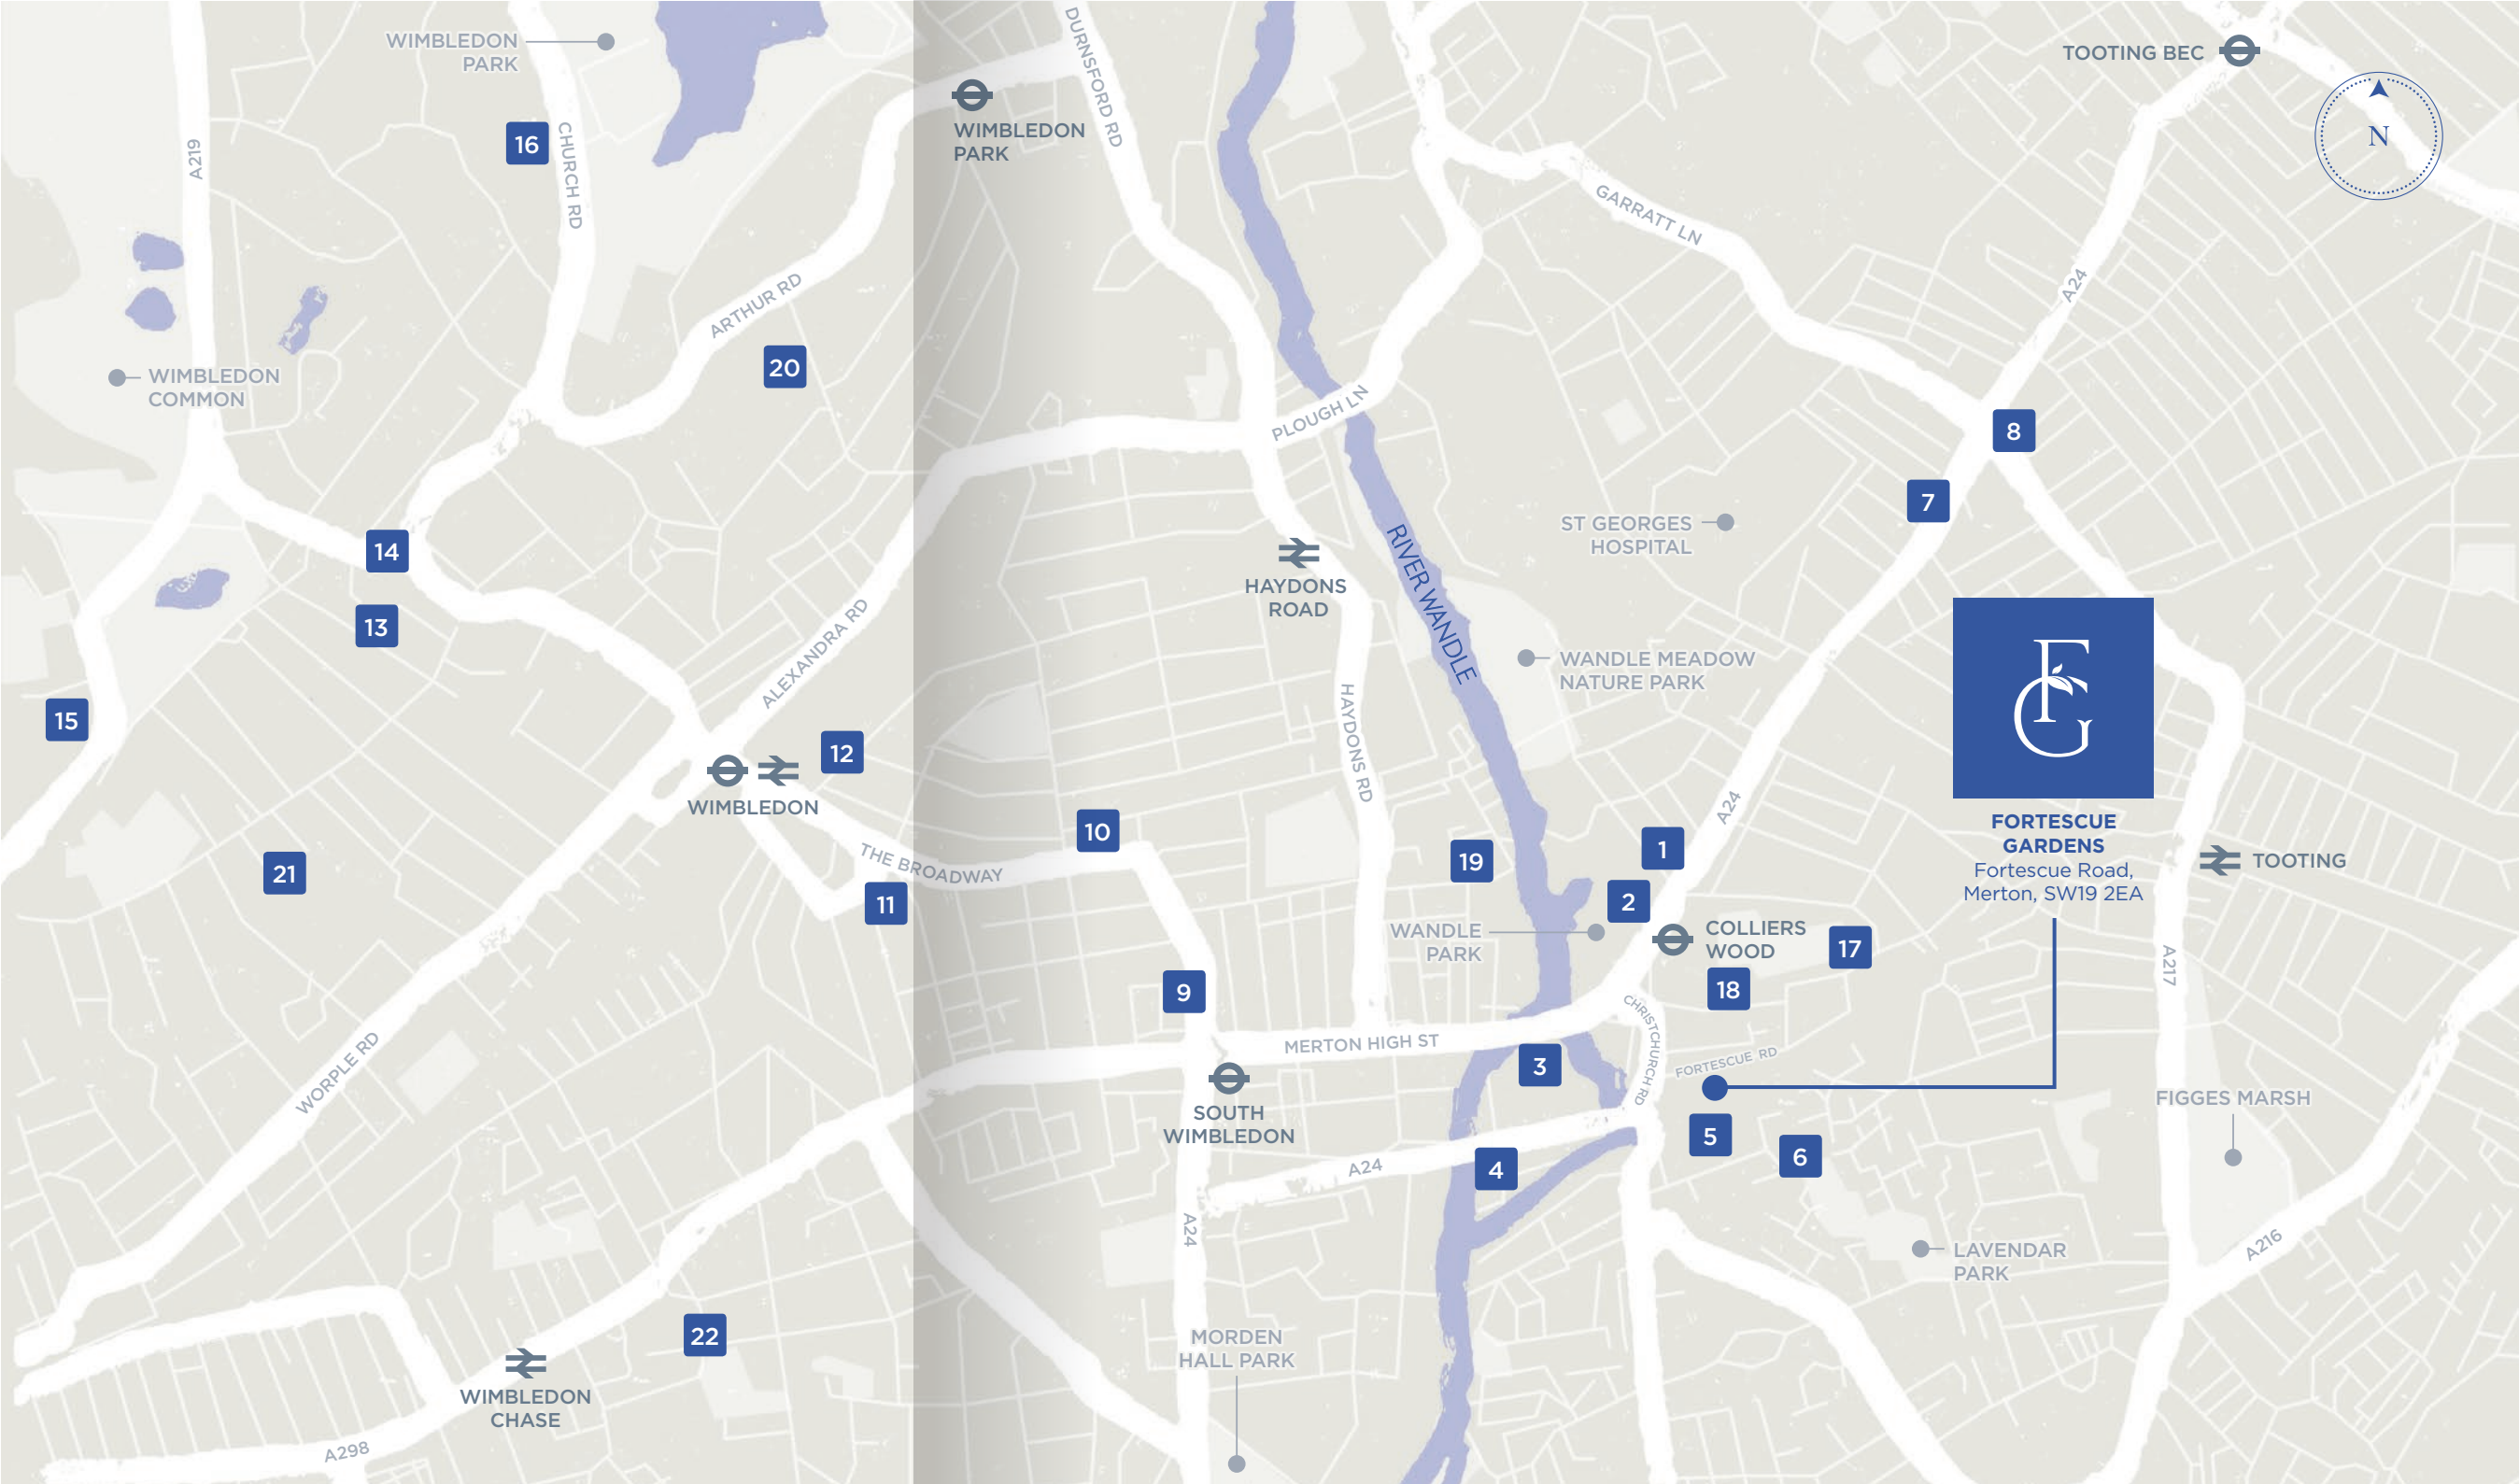




# Connections

Whether you're looking for the fastest commute from A to B or a more sedate journey along the Wandle River, Fortescue Gardens offers fantastic connections by road, rail, on foot or on two wheels.

- 1 A variety of wildlife makes its home on the River Wandle
- 2 Great connections from Colliers Wood including access to Cycle Superhighway CS7
- 3 Close proximity to cycling routes on the Wandle Trail
- 4 Central London in 50 minutes by bicycle

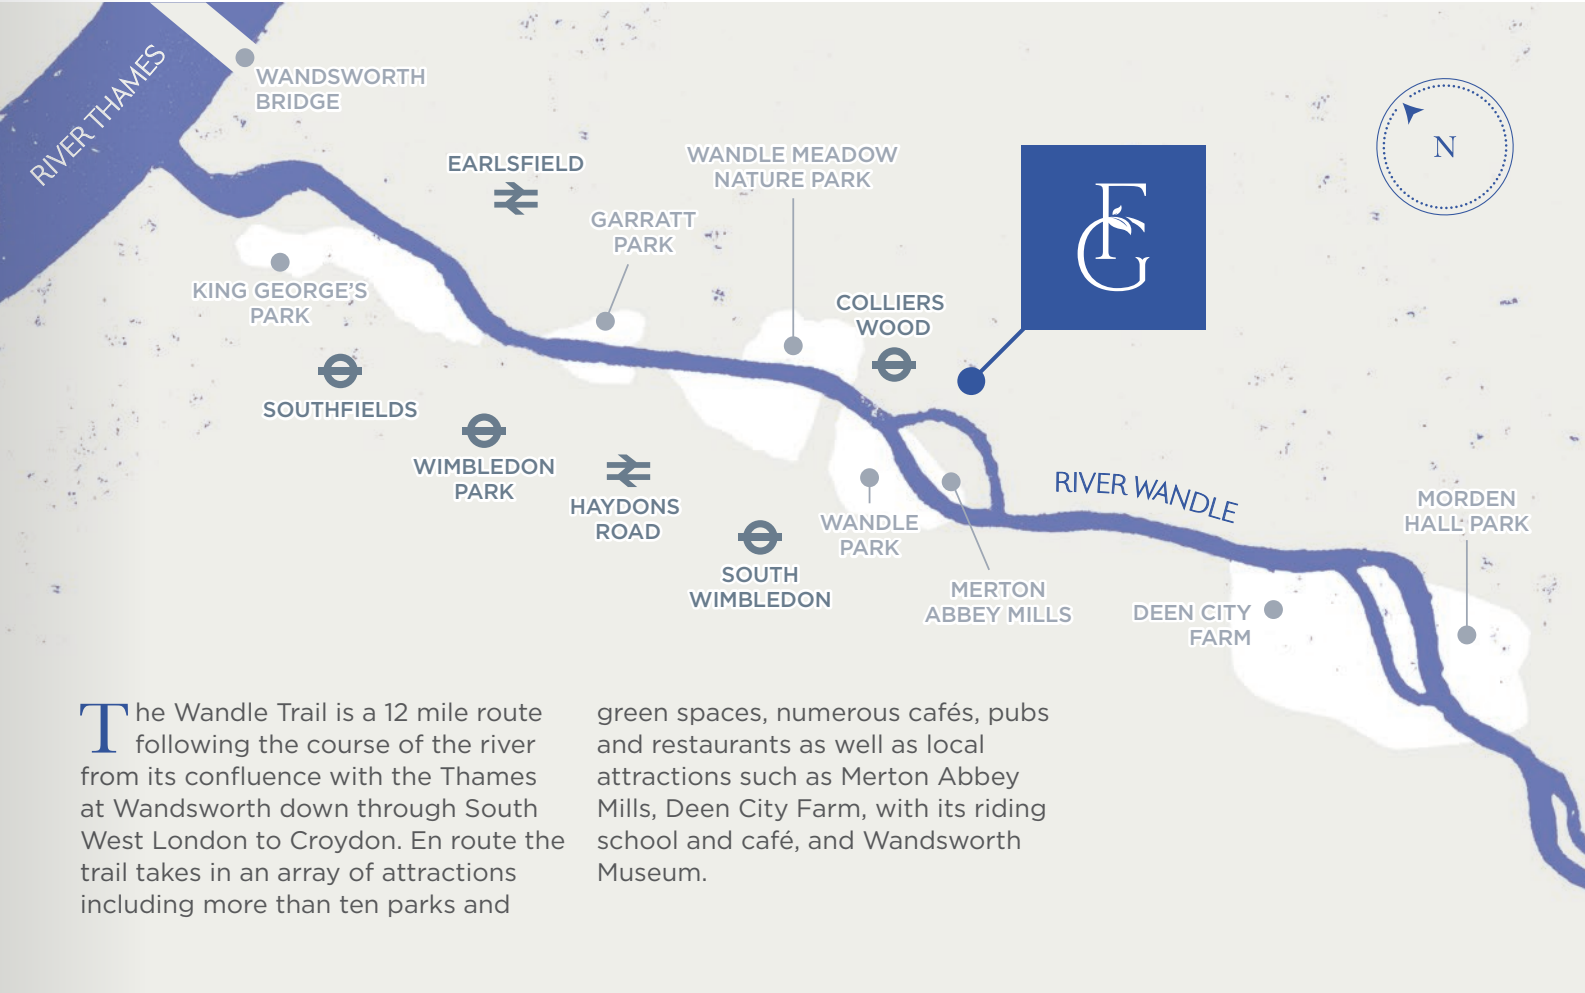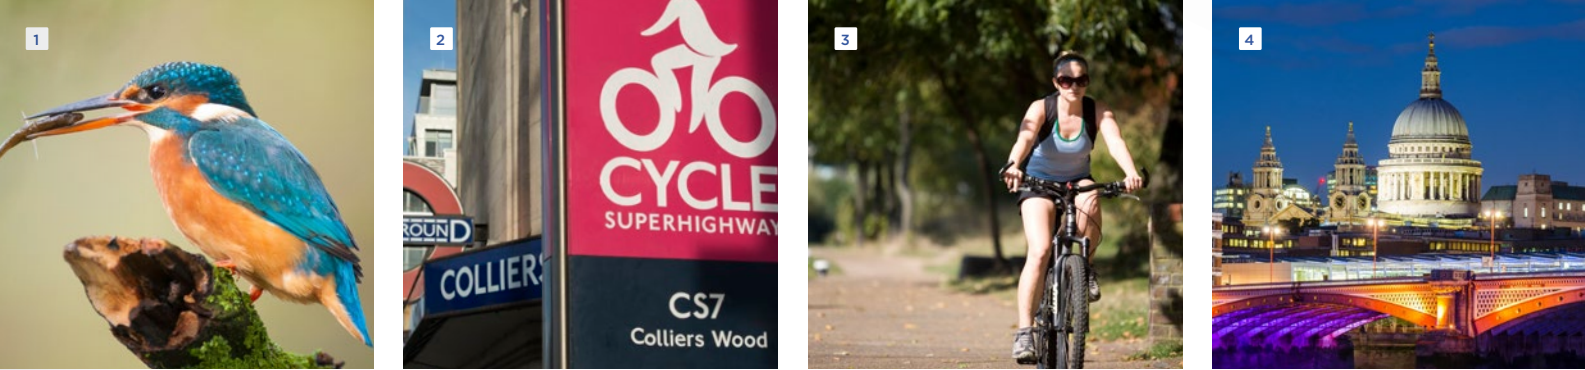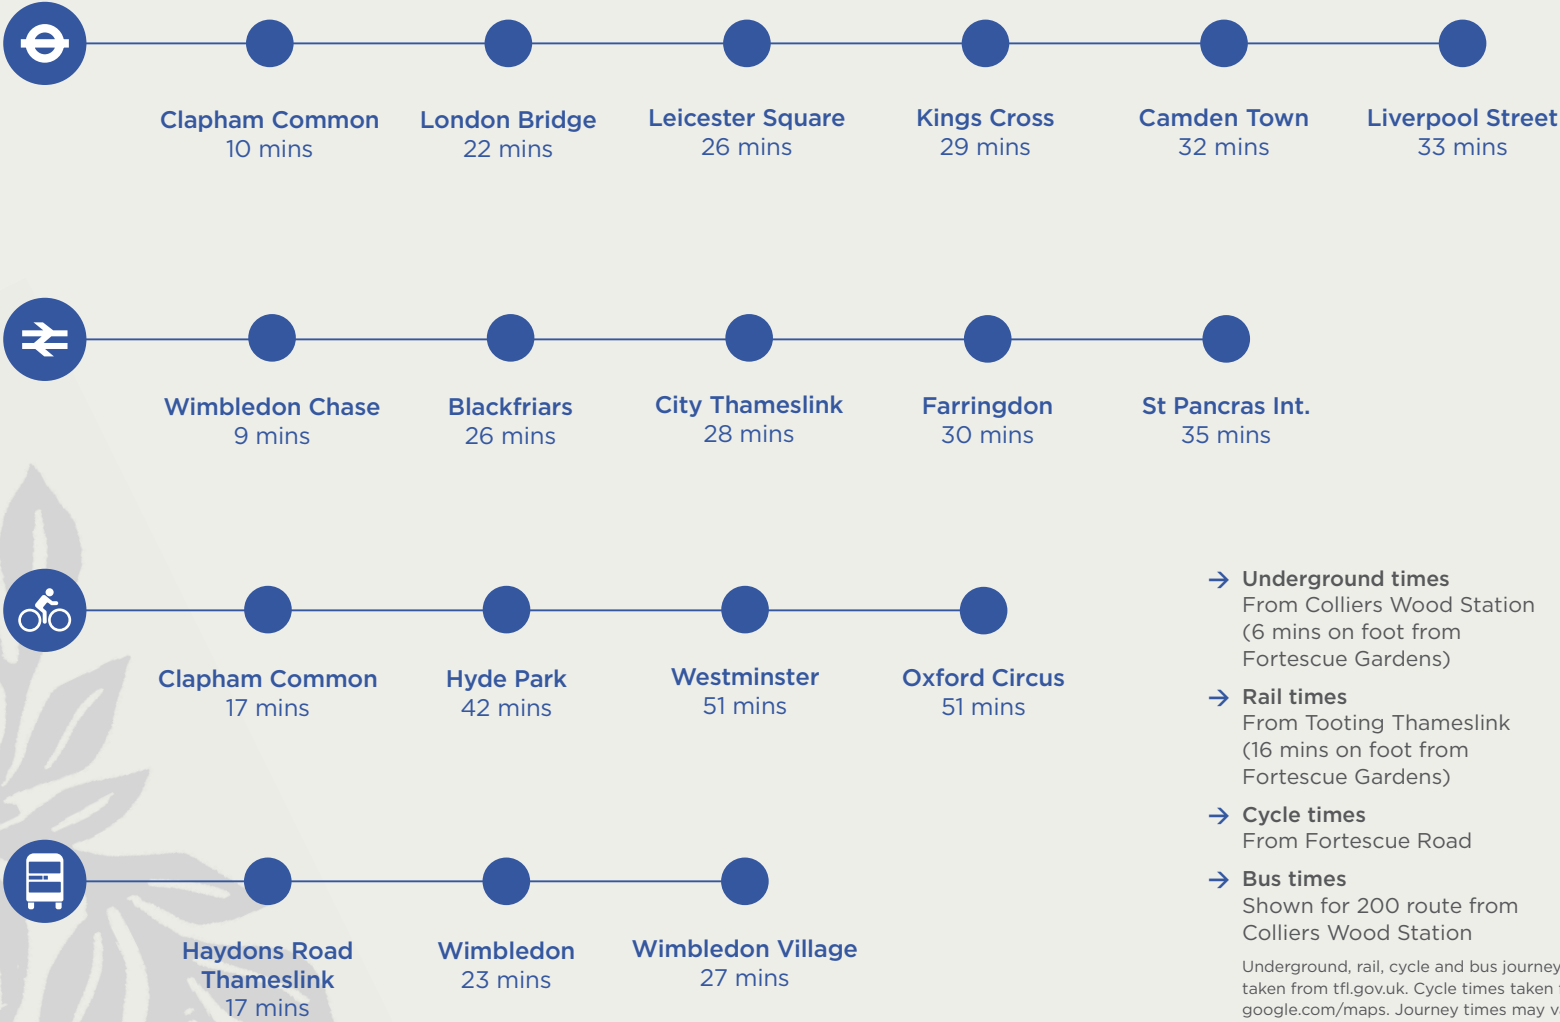





CGI of Fortescue Gardens, indicative only

# Specification

Every aspect of the homes at Fortescue Gardens has been highly considered with great attention paid to the detail of fixtures, fittings and overall finish.

## KITCHEN

- Symphony, Woodbury white gloss cupboards
- Copper Slate worktop and upstand
- Glass splashback in Chalk White
- Under cupboard lighting
- Novillon patchwood flooring
- Integrated Zanussi fridge freezer
- 4 burner stainless steel gas hob
- Zanussi stainless steel cooker hood
- Zanussi stainless steel single oven
- Integrated Zanussi washer dryer



CGI of Fortescue Gardens, indicative only

## GENERAL

- External lighting
- Smooth flush white gloss internal doors
- Satin finish ironmongery
- Novillon patchwood flooring to lounge and hall
- Carpeted bedrooms
- Basement cycle storage facility
- Wiring for Sky Q+HD
- Balcony





CGI of Fortescue Gardens, indicative only

# Specification

## BATHROOM AND EN SUITE

- White bathroom suite
- White Londra wall tiles
- Charcoal grey floor tiles
- Saniform plus bath
- Concept Sphere semi countertop washbasin
- Concept back-to-wall WC
- Chrome spot lights
- Full width mirror over sink

## HEATING

- Stelrad compact radiators
- Ideal Logic combination boiler
- Chrome ladder towel radiator to bathroom
- Salus digital room thermostat

## PEACE OF MIND


- Smoke alarm
- Carbon monoxide and heat detector
- Audio/visual door entry system




CGI of Fortescue Gardens, indicative only

Whilst every effort has been taken to ensure the accuracy of the information provided it has been supplied as a guide and Clarion Housing reserves the right to amend the specification as necessary and without notice.



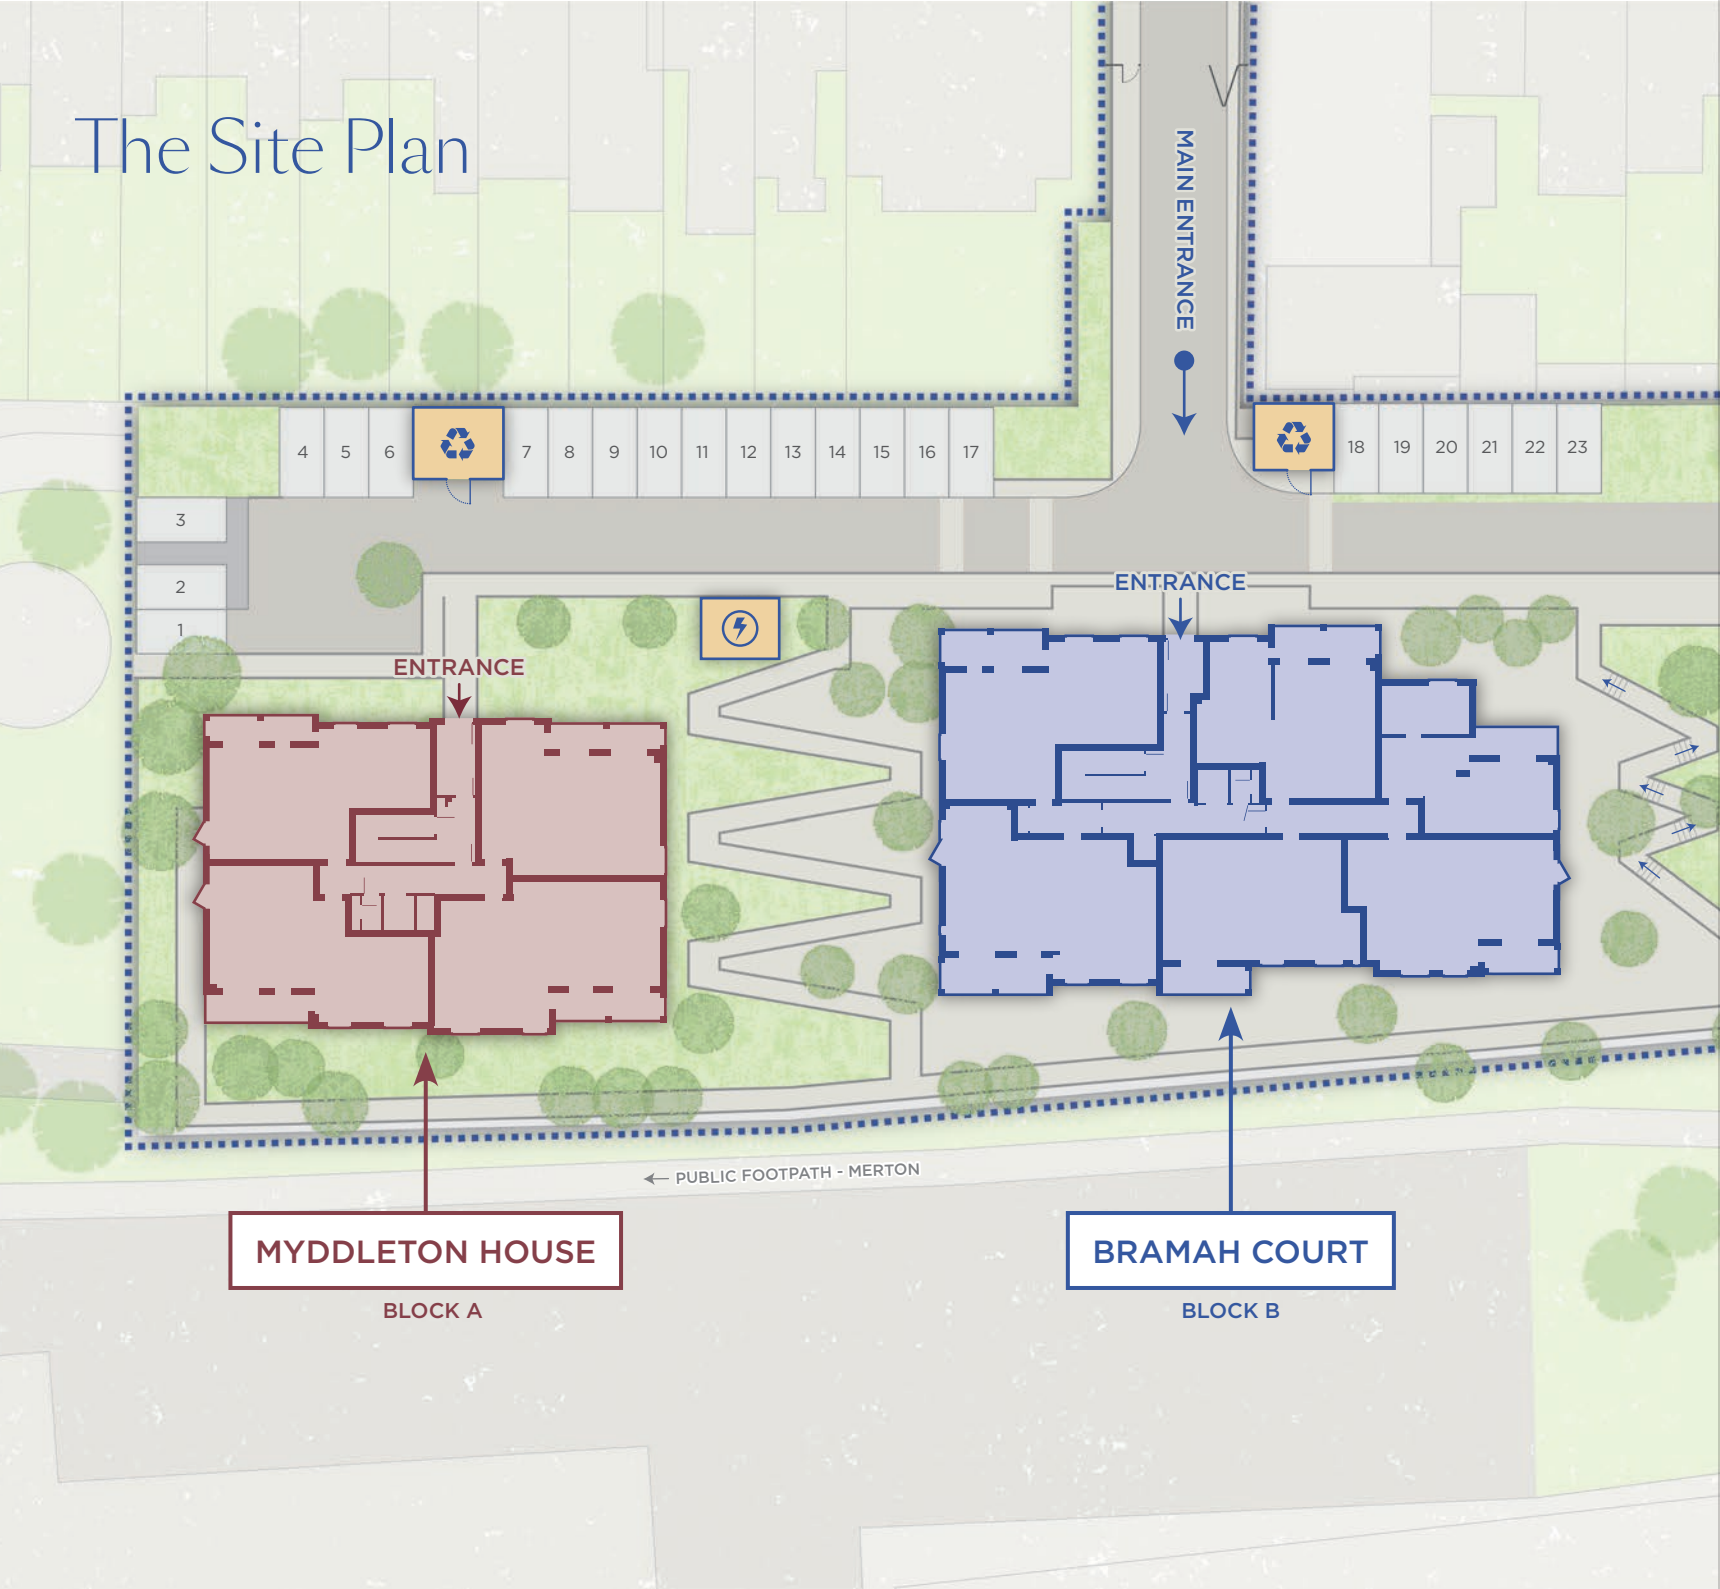

Site plan not to scale, indicative only

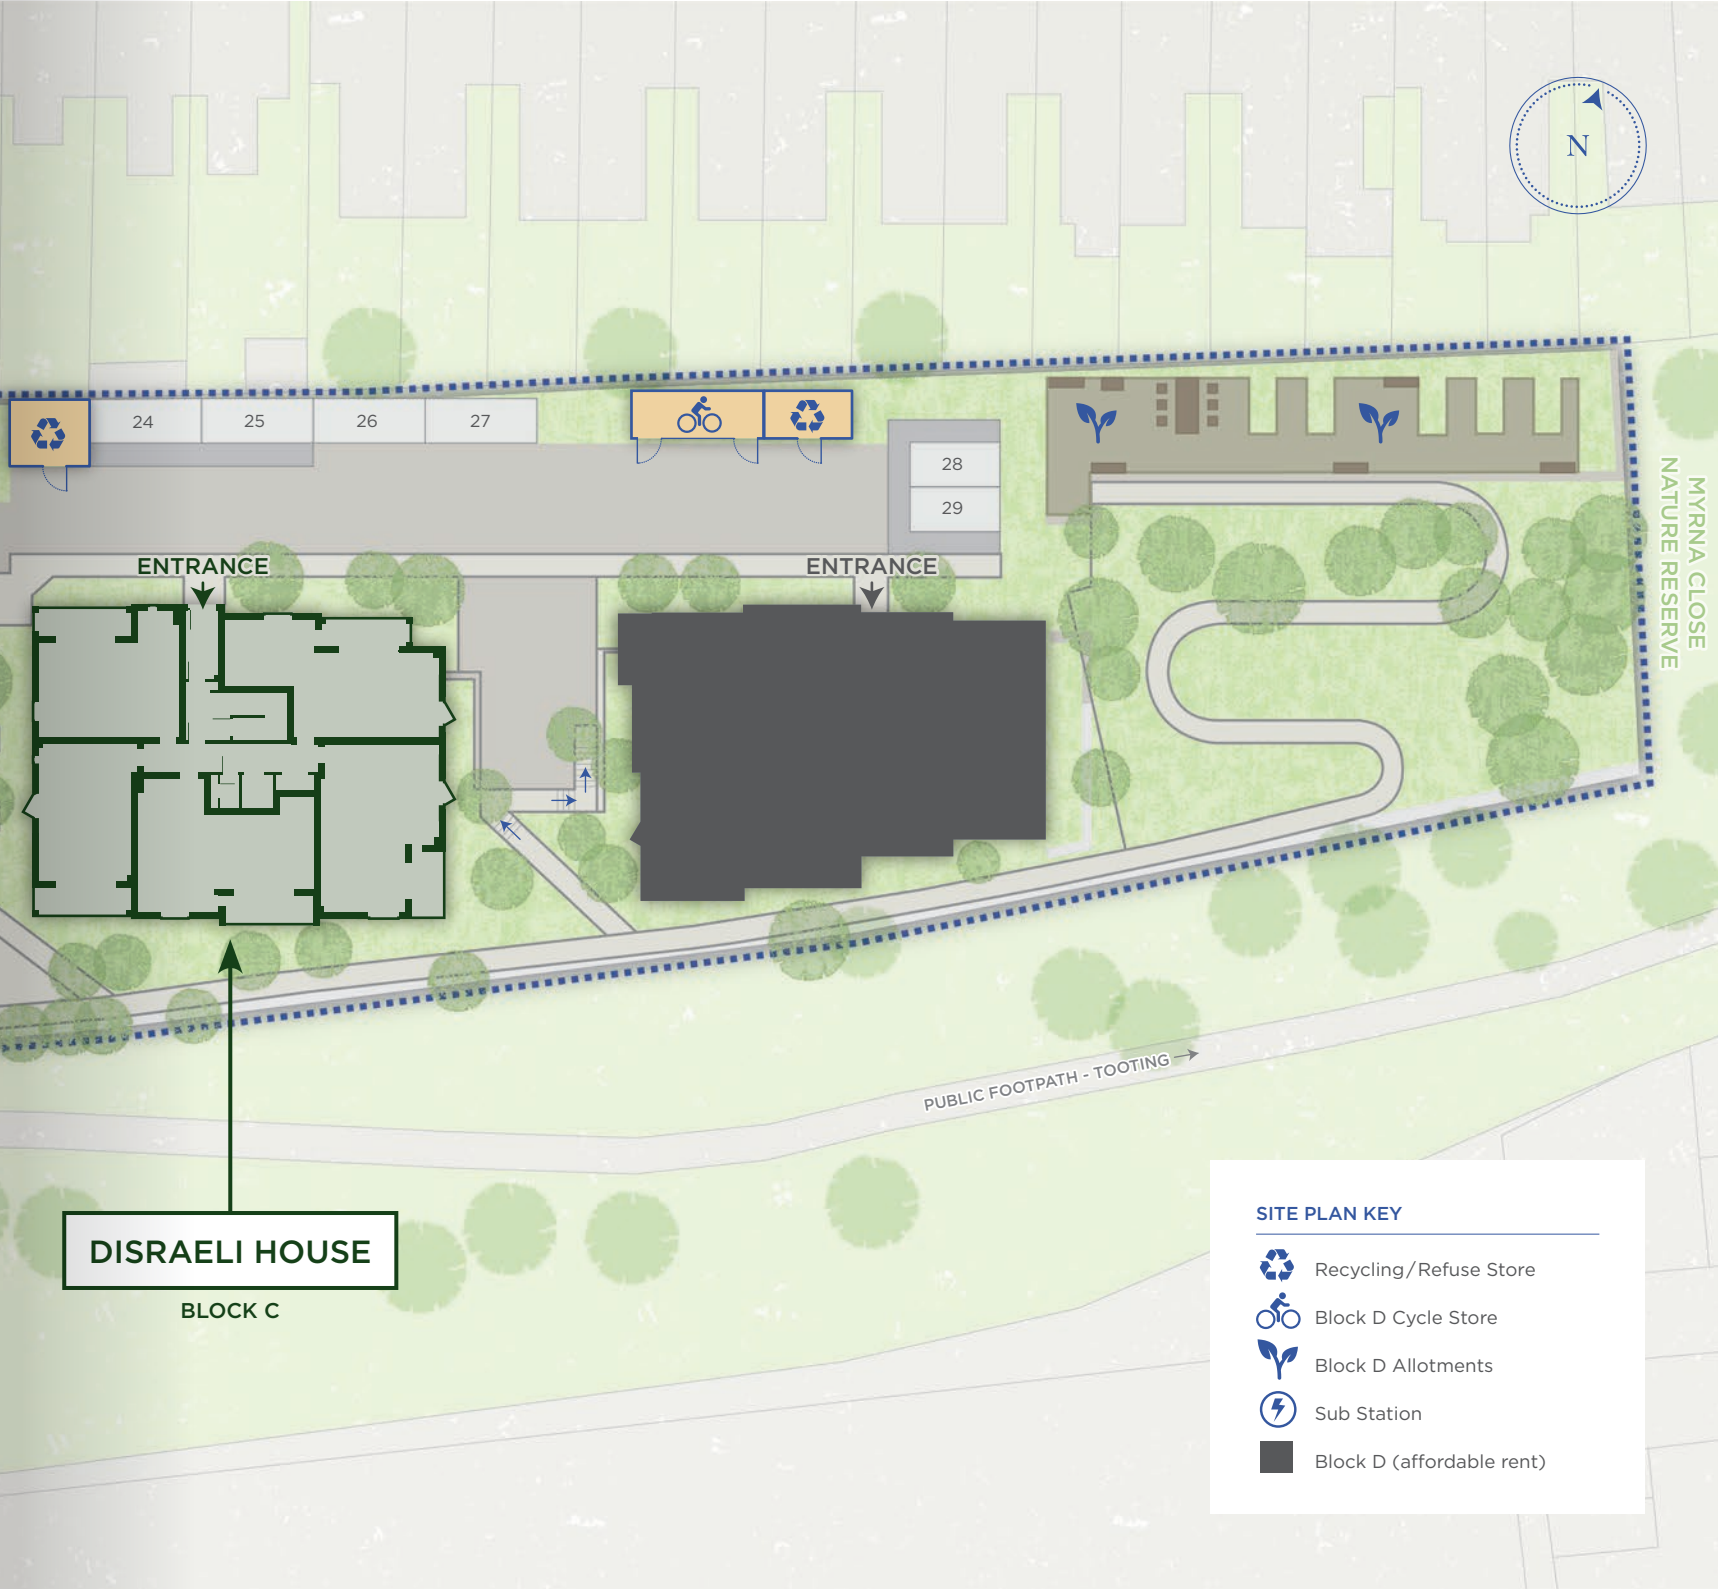

**SITE PLAN KEY**

- Recycling/Refuse Store
- Block D Cycle Store
- Block D Allotments
- Sub Station
- Block D (affordable rent)




# MYDDLETON HOUSE (BLOCK A)


## LOWER GROUND FLOOR




3rd

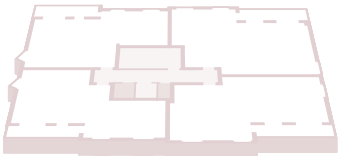

2nd

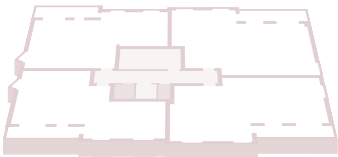

1st

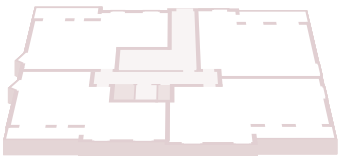

G



LG

### PLOT 1 2 bedroom apartment

DIMENSIONS	M	FT
Kitchen/Living/Dining	4.88 x 7.80	16'0" x 25'6"
Bedroom 1	3.84 x 4.56	12'7" x 14'11"
Bedroom 2	2.96 x 3.11	9'8" x 10'2"
Total Internal Area	73.6m <sup>2</sup>	792ft <sup>2</sup>

Wheelchair adaptable unit

### PLOT 2 3 bedroom apartment

DIMENSIONS	M	FT
Kitchen/Living/Dining	7.30 x 6.65	23'11" x 21'9"
Bedroom 1	3.51 x 4.02	11'6" x 13'2"
Bedroom 2	3.66 x 4.07	12'0" x 13'4"
Bedroom 3	2.49 x 4.02	8'1" x 13'2"
Total Internal Area	98.8m <sup>2</sup>	1064ft <sup>2</sup>

Wheelchair adaptable unit

All floor plans in this brochure are for general guidance only. Measurements are from plans and 'as built' dimensions may vary slightly. Any dimensions shown are not intended to be used for carpet sizes, appliances, spaces or items of furniture. Clarion Housing does not warrant the accuracy or completeness of this information. Particulars are given for illustrative purposes only. For the reasons mentioned above, no information contained in this brochure is to be relied upon. In particular, all plans, perspectives, descriptions, dimensions and measurements are approximate and provided for guidance only. Such information is given without responsibility on the part of Clarion Housing.



### FLOORPLAN KEY


	Communal Area	<b>B</b>	Bathroom	<b>WM</b>	Washing Machine
	Lift	<b>C</b>	Cupboard	<b>FF</b>	Fridge/Freezer
	Services / Plant	<b>DW</b>	Dishwasher	<b>WS</b>	Wheelchair Storage




# MYDDLETON HOUSE (BLOCK A)

## GROUND FLOOR


3rd

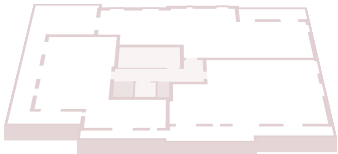


2nd

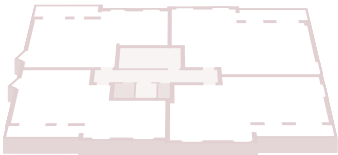


1st

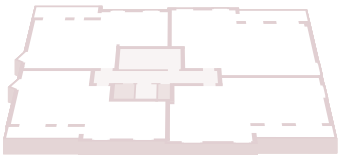

G

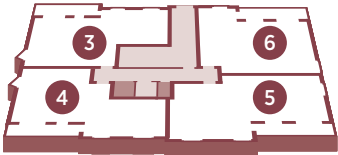

LG

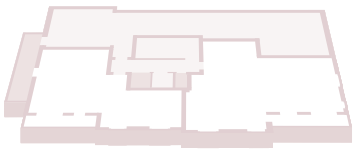

### PLOT 3 2 bedroom apartment

DIMENSIONS	M	FT
Kitchen/Living/Dining	4.85 x 5.92	15'10" x 19'5"
Bedroom 1	3.04 x 4.19	9'11" x 13'9"
Bedroom 2	2.81 x 2.99	9'2" x 9'9"
Total Internal Area	63.9m <sup>2</sup>	688ft <sup>2</sup>

### PLOT 5 2 bedroom apartment

DIMENSIONS	M	FT
Kitchen/Living/Dining	5.37 x 5.58	17'7" x 18'3"
Bedroom 1	3.59 x 3.76	11'9" x 12'4"
Bedroom 2	2.90 x 3.76	9'6" x 12'4"
Total Internal Area	76.1m <sup>2</sup>	819ft <sup>2</sup>

Wheelchair adaptable unit


### PLOT 4 2 bedroom apartment

DIMENSIONS	M	FT
Kitchen/Living/Dining	5.12 x 6.56	16'9" x 21'6"
Bedroom 1	3.21 x 4.56	10'6" x 14'11"
Bedroom 2	3.16 x 3.44	10'4" x 11'2"
Total Internal Area	67.4m <sup>2</sup>	725ft <sup>2</sup>

### PLOT 6 2 bedroom apartment

DIMENSIONS	M	FT
Kitchen/Living/Dining	5.38 x 6.34	17'7" x 20'9"
Bedroom 1	3.33 x 4.79	10'11" x 15'8"
Bedroom 2	2.75 x 3.10	9'0" x 10'2"
Total Internal Area	64.5m <sup>2</sup>	694ft <sup>2</sup>

All floor plans in this brochure are for general guidance only. Measurements are from plans and 'as built' dimensions may vary slightly. Any dimensions shown are not intended to be used for carpet sizes, appliances, spaces or items of furniture. Clarion Housing does not warrant the accuracy or completeness of this information. Particulars are given for illustrative purposes only. For the reasons mentioned above, no information contained in this brochure is to be relied upon. In particular, all plans, perspectives, descriptions, dimensions and measurements are approximate and provided for guidance only. Such information is given without responsibility on the part of Clarion Housing.

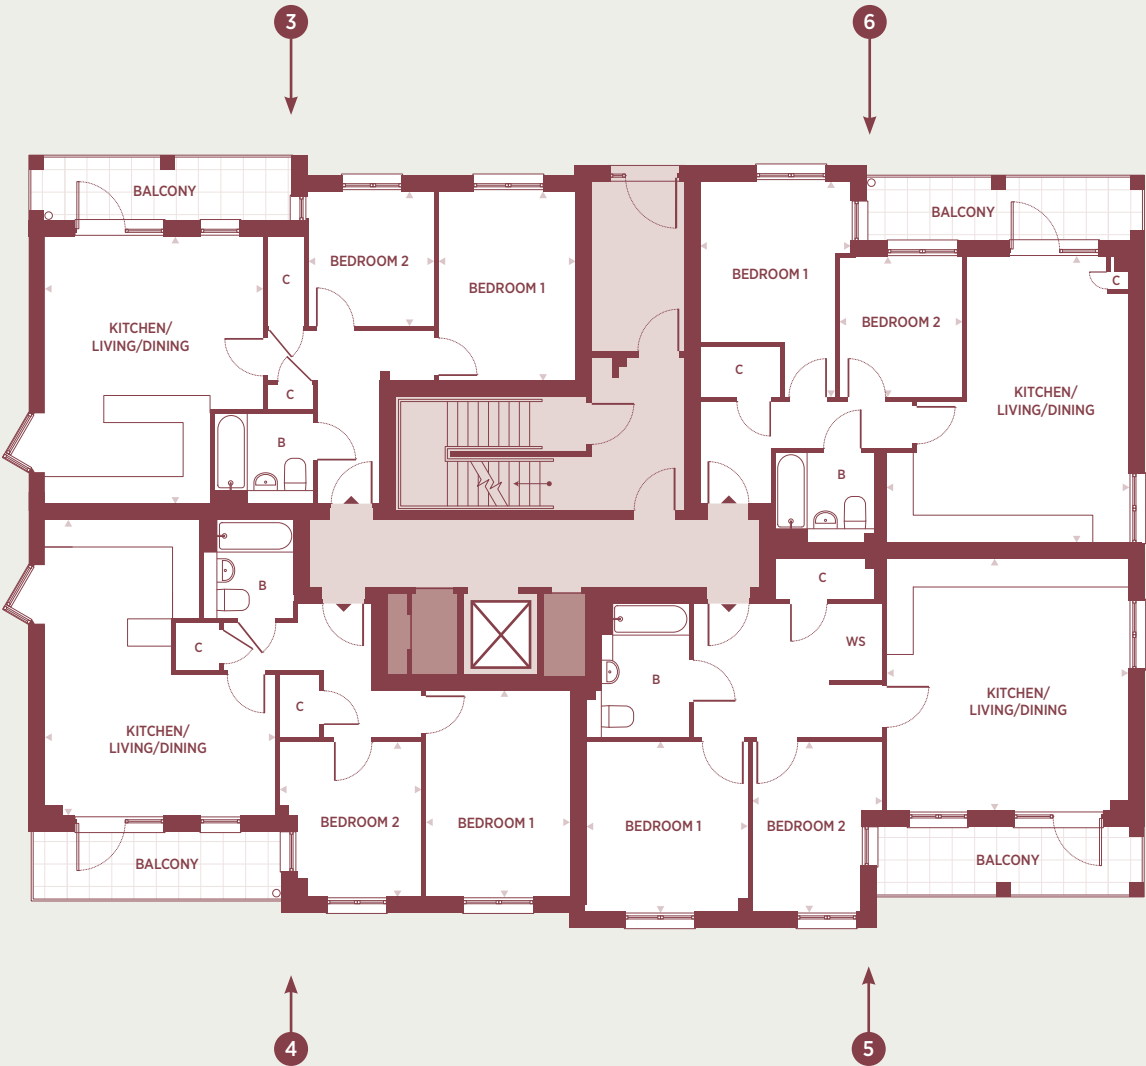

### FLOORPLAN KEY

	Communal Area	<b>B</b>	Bathroom	<b>WM</b>	Washing Machine
	Lift	<b>C</b>	Cupboard	<b>FF</b>	Fridge/Freezer
	Services / Plant	<b>DW</b>	Dishwasher	<b>WS</b>	Wheelchair Storage




# MYDDLETON HOUSE (BLOCK A)

## FIRST & SECOND FLOOR


3rd




2nd

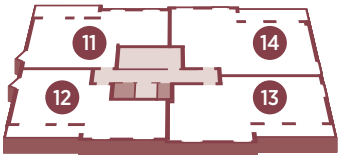


1st

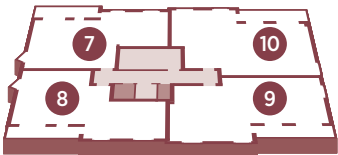

G

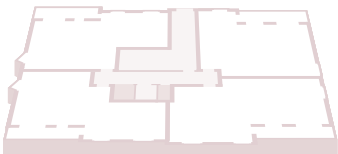

LG

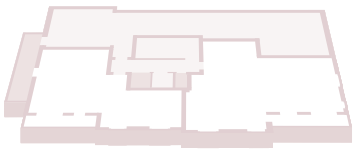

### PLOT 7 & 11 2 bedroom apartment

DIMENSIONS	M	FT
Kitchen/Living/Dining	4.85 x 5.92	15'10" x 19'5"
Bedroom 1	3.04 x 4.19	9'11" x 13'9"
Bedroom 2	2.81 x 2.99	9'2" x 9'9"
Total Internal Area	63.9m <sup>2</sup>	688ft <sup>2</sup>

### PLOT 9 & 13 3 bedroom apartment

DIMENSIONS	M	FT
Kitchen/Living/Dining	6.87 x 5.58	22'6" x 18'3"
Bedroom 1	3.65 x 3.87	11'11" x 12'8"
Bedroom 2	2.34 x 3.87	7'8" x 12'8"
Bedroom 3	3.37 x 2.76	11'0" x 9'0"
Total Internal Area	76.1m <sup>2</sup>	819ft <sup>2</sup>


### PLOT 8 & 12 2 bedroom apartment

DIMENSIONS	M	FT
Kitchen/Living/Dining	5.12 x 6.56	16'9" x 21'6"
Bedroom 1	3.21 x 4.56	10'6" x 14'11"
Bedroom 2	3.16 x 3.41	10'4" x 11'2"
Total Internal Area	67.4m <sup>2</sup>	725ft <sup>2</sup>

### PLOT 10 & 14 3 bedroom apartment

DIMENSIONS	M	FT
Kitchen/Living/Dining	5.38 x 6.34	17'7" x 20'9"
Bedroom 1	3.48 x 4.79	11'5" x 15'8"
Bedroom 2	2.18 x 4.79	7'1" x 15'8"
Bedroom 3	2.57 x 3.10	8'5" x 10'2"
Total Internal Area	78.8m <sup>2</sup>	848ft <sup>2</sup>

All floor plans in this brochure are for general guidance only. Measurements are from plans and 'as built' dimensions may vary slightly. Any dimensions shown are not intended to be used for carpet sizes, appliances, spaces or items of furniture. Clarion Housing does not warrant the accuracy or completeness of this information. Particulars are given for illustrative purposes only. For the reasons mentioned above, no information contained in this brochure is to be relied upon. In particular, all plans, perspectives, descriptions, dimensions and measurements are approximate and provided for guidance only. Such information is given without responsibility on the part of Clarion Housing.

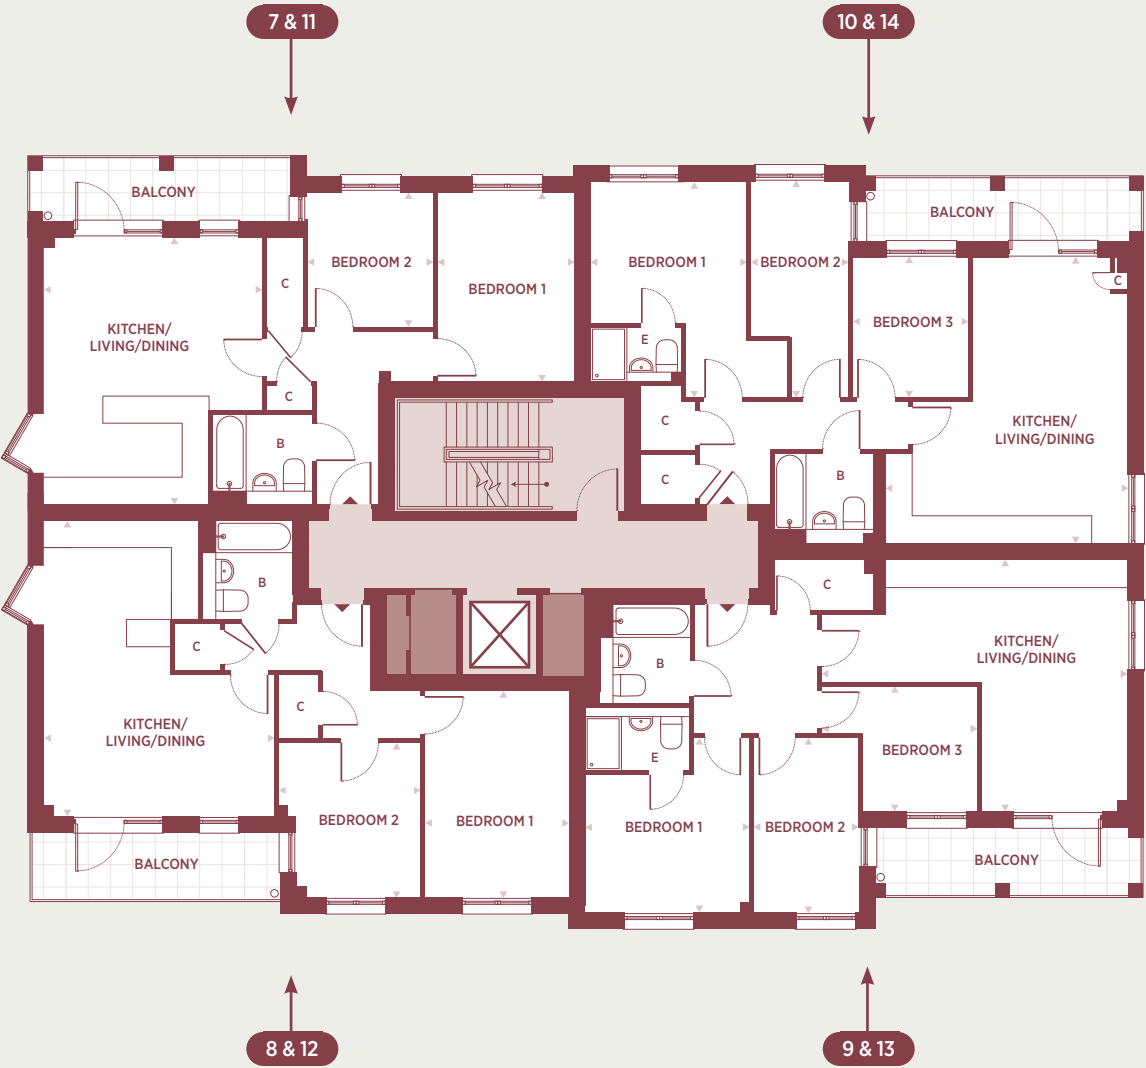

### FLOORPLAN KEY

	Communal Area	<b>B</b>	Bathroom	<b>WM</b>	Washing Machine
	Lift	<b>C</b>	Cupboard	<b>FF</b>	Fridge/Freezer
	Services / Plant	<b>DW</b>	Dishwasher	<b>E</b>	En Suite




# MYDDLETON HOUSE (BLOCK A)


## THIRD FLOOR




3rd

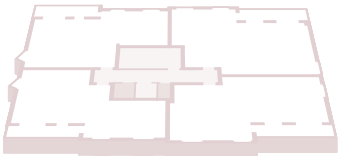


2nd

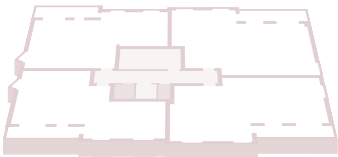

1st

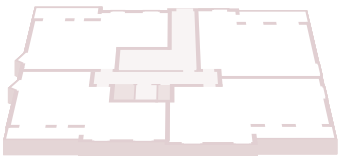

G

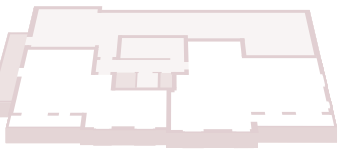

LG

### PLOT 15 2 bedroom apartment

DIMENSIONS	M	FT
Kitchen/Living/Dining	5.83 x 5.40	19'1" x 17'8"
Bedroom 1	4.04 x 3.50	13'3" x 11'5"
Bedroom 2	4.16 x 3.45	13'7" x 11'3"
Total Internal Area	70.8m <sup>2</sup>	762ft <sup>2</sup>


### PLOT 17 3 bedroom apartment

DIMENSIONS	M	FT
Kitchen/Living/Dining	7.26 x 4.22	23'9" x 13'9"
Bedroom 1	4.06 x 4.44	13'3" x 14'6"
Bedroom 2	2.44 x 3.30	8'0" x 10'9"
Bedroom 3	4.68 x 2.60	15'4" x 8'6"
Total Internal Area	84.7m <sup>2</sup>	912ft <sup>2</sup>

All floor plans in this brochure are for general guidance only. Measurements are from plans and 'as built' dimensions may vary slightly. Any dimensions shown are not intended to be used for carpet sizes, appliances, spaces or items of furniture. Clarion Housing does not warrant the accuracy or completeness of this information. Particulars are given for illustrative purposes only. For the reasons mentioned above, no information contained in this brochure is to be relied upon. In particular, all plans, perspectives, descriptions, dimensions and measurements are approximate and provided for guidance only. Such information is given without responsibility on the part of Clarion Housing.

### PLOT 16 3 bedroom apartment

DIMENSIONS	M	FT
Kitchen/Living/Dining	7.29 x 5.02	23'10" x 16'5"
Bedroom 1	4.64 x 3.35	15'2" x 10'11"
Bedroom 2	2.54 x 3.75	8'4" x 12'3"
Bedroom 3	2.91 x 4.48	9'6" x 14'8"
Total Internal Area	85.5m <sup>2</sup>	920ft <sup>2</sup>

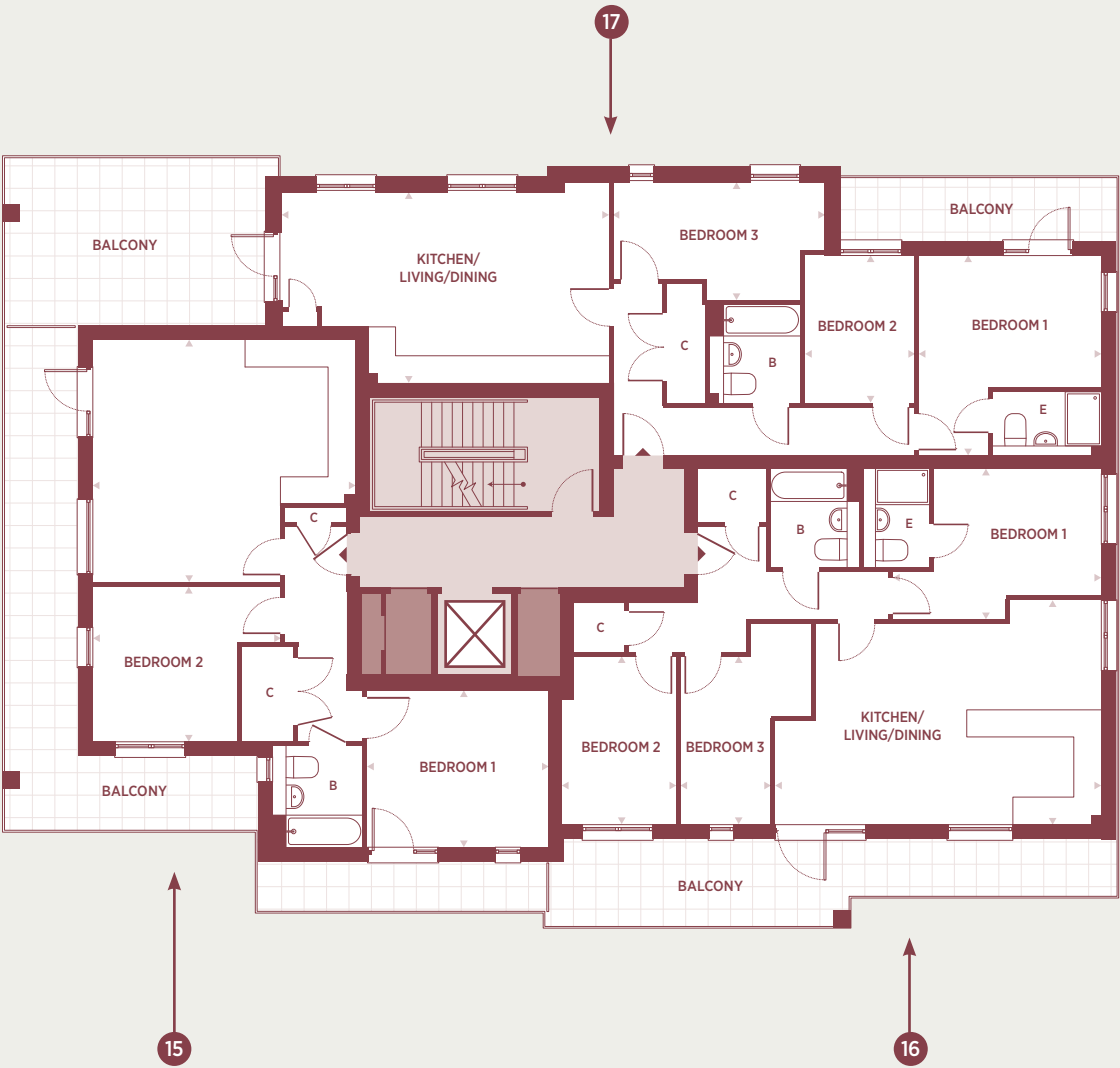

### FLOORPLAN KEY


	Communal Area	<b>B</b>	Bathroom	<b>WM</b>	Washing Machine
	Lift	<b>C</b>	Cupboard	<b>FF</b>	Fridge/Freezer
	Services / Plant	<b>DW</b>	Dishwasher	<b>E</b>	En Suite






# BRAMAH COURT (BLOCK B)


## LOWER GROUND FLOOR

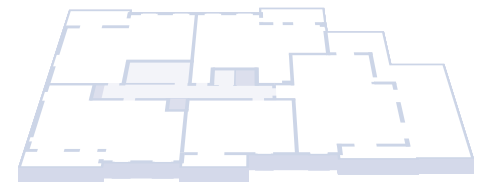

3rd

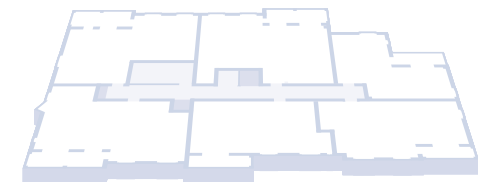


2nd

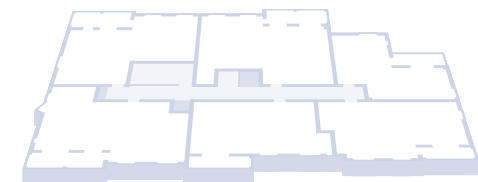

1st



G

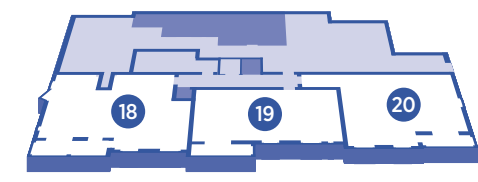

LG

### PLOT 18 2 bedroom apartment

DIMENSIONS	M	FT
Kitchen/Living/Dining	4.89 x 7.72	16'0" x 25'3"
Bedroom 1	3.02 x 4.53	9'10" x 14'10"
Bedroom 2	3.18 x 4.62	10'5" x 15'1"
Total Internal Area	87.8m <sup>2</sup>	945ft <sup>2</sup>

Wheelchair adaptable unit

### PLOT 20 2 bedroom apartment

DIMENSIONS	M	FT
Kitchen/Living/Dining	4.45 x 7.05	14'7" x 23'1"
Bedroom 1	3.19 x 4.14	10'5" x 13'6"
Bedroom 2	2.58 x 4.22	8'5" x 13'9"
Total Internal Area	78.7m <sup>2</sup>	847ft <sup>2</sup>

Wheelchair adaptable unit

All floor plans in this brochure are for general guidance only. Measurements are from plans and 'as built' dimensions may vary slightly. Any dimensions shown are not intended to be used for carpet sizes, appliances, spaces or items of furniture. Clarion Housing does not warrant the accuracy or completeness of this information. Particulars are given for illustrative purposes only. For the reasons mentioned above, no information contained in this brochure is to be relied upon. In particular, all plans, perspectives, descriptions, dimensions and measurements are approximate and provided for guidance only. Such information is given without responsibility on the part of Clarion Housing.

### PLOT 19 2 bedroom apartment

DIMENSIONS	M	FT
Kitchen/Living/Dining	5.13 x 6.38	16'9" x 20'11"
Bedroom 1	3.57 x 3.69	11'8" x 12'1"
Bedroom 2	2.42 x 3.81	7'11" x 12'5"
Total Internal Area	71.7m <sup>2</sup>	772ft <sup>2</sup>

Wheelchair adaptable unit



### FLOORPLAN KEY


	Communal Area	<b>B</b>	Bathroom	<b>WM</b>	Washing Machine
	Lift	<b>C</b>	Cupboard	<b>FF</b>	Fridge/Freezer
	Services / Plant	<b>DW</b>	Dishwasher	<b>WS</b>	Wheelchair Storage






# BRAMAH COURT (BLOCK B)


## GROUND FLOOR

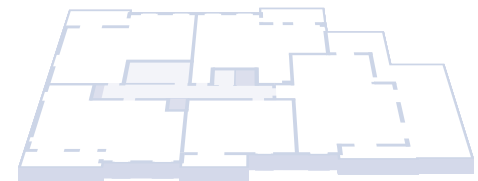


3rd

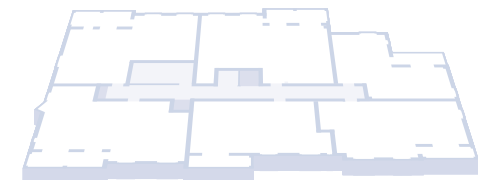

2nd

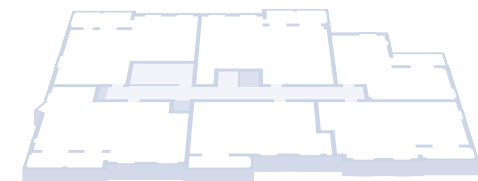

1st

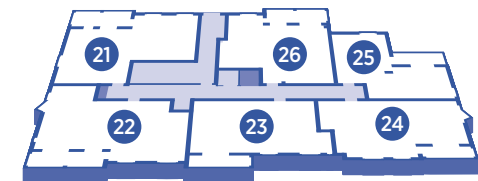

G



LG

### PLOT 21 2 bedroom apartment

DIMENSIONS	M	FT
Kitchen/Living/Dining	5.25 x 6.70	17'2" x 21'11"
Bedroom 1	2.80 x 4.35	9'2" x 14'3"
Bedroom 2	2.91 x 4.35	9'6" x 14'3"
Total Internal Area	70.1m <sup>2</sup>	755ft <sup>2</sup>

### PLOT 23 2 bedroom apartment

DIMENSIONS	M	FT
Kitchen/Living/Dining	3.98 x 6.38	13'0" x 20'11"
Bedroom 1	3.55 x 4.09	11'7" x 13'4"
Bedroom 2	2.87 x 4.09	9'4" x 13'4"
Total Internal Area	63.5m <sup>2</sup>	684ft <sup>2</sup>

### PLOT 25 1 bedroom apartment

DIMENSIONS	M	FT
Kitchen/Living/Dining	6.85 x 3.85	22'5" x 12'7"
Bedroom	4.70 x 2.52	15'5" x 8'3"
Total Internal Area	50.1m <sup>2</sup>	539ft <sup>2</sup>

### PLOT 22 3 bedroom apartment

DIMENSIONS	M	FT
Kitchen/Living/Dining	7.80 x 3.51	25'7" x 11'5"
Bedroom 1	3.75 x 5.30	12'3" x 17'4"
Bedroom 2	2.68 x 3.56	8'9" x 11'8"
Bedroom 3	2.29 x 3.39	7'6" x 11'1"
Total Internal Area	79.3m <sup>2</sup>	854ft <sup>2</sup>


### PLOT 24 2 bedroom apartment

DIMENSIONS	M	FT
Kitchen/Living/Dining	5.38 x 5.26	17'7" x 17'2"
Bedroom 1	4.37 x 4.66	14'4" x 15'3"
Bedroom 2	2.47 x 3.55	8'1" x 11'7"
Total Internal Area	65.5m <sup>2</sup>	705ft <sup>2</sup>

### PLOT 26 2 bedroom apartment

DIMENSIONS	M	FT
Kitchen/Living/Dining	4.18 x 7.15	7'2" x 13'4"
Bedroom 1	3.29 x 3.44	10'9" x 11'3"
Bedroom 2	2.21 x 4.08	13'8" x 23'5"
Total Internal Area	63.3m <sup>2</sup>	681ft <sup>2</sup>

All floor plans in this brochure are for general guidance only. Measurements are from plans and 'as built' dimensions may vary slightly. Any dimensions shown are not intended to be used for carpet sizes, appliances, spaces or items of furniture. Clarion Housing does not warrant the accuracy or completeness of this information. Particulars are given for illustrative purposes only. For the reasons mentioned above, no information contained in this brochure is to be relied upon. In particular, all plans, perspectives, descriptions, dimensions and measurements are approximate and provided for guidance only. Such information is given without responsibility on the part of Clarion Housing.

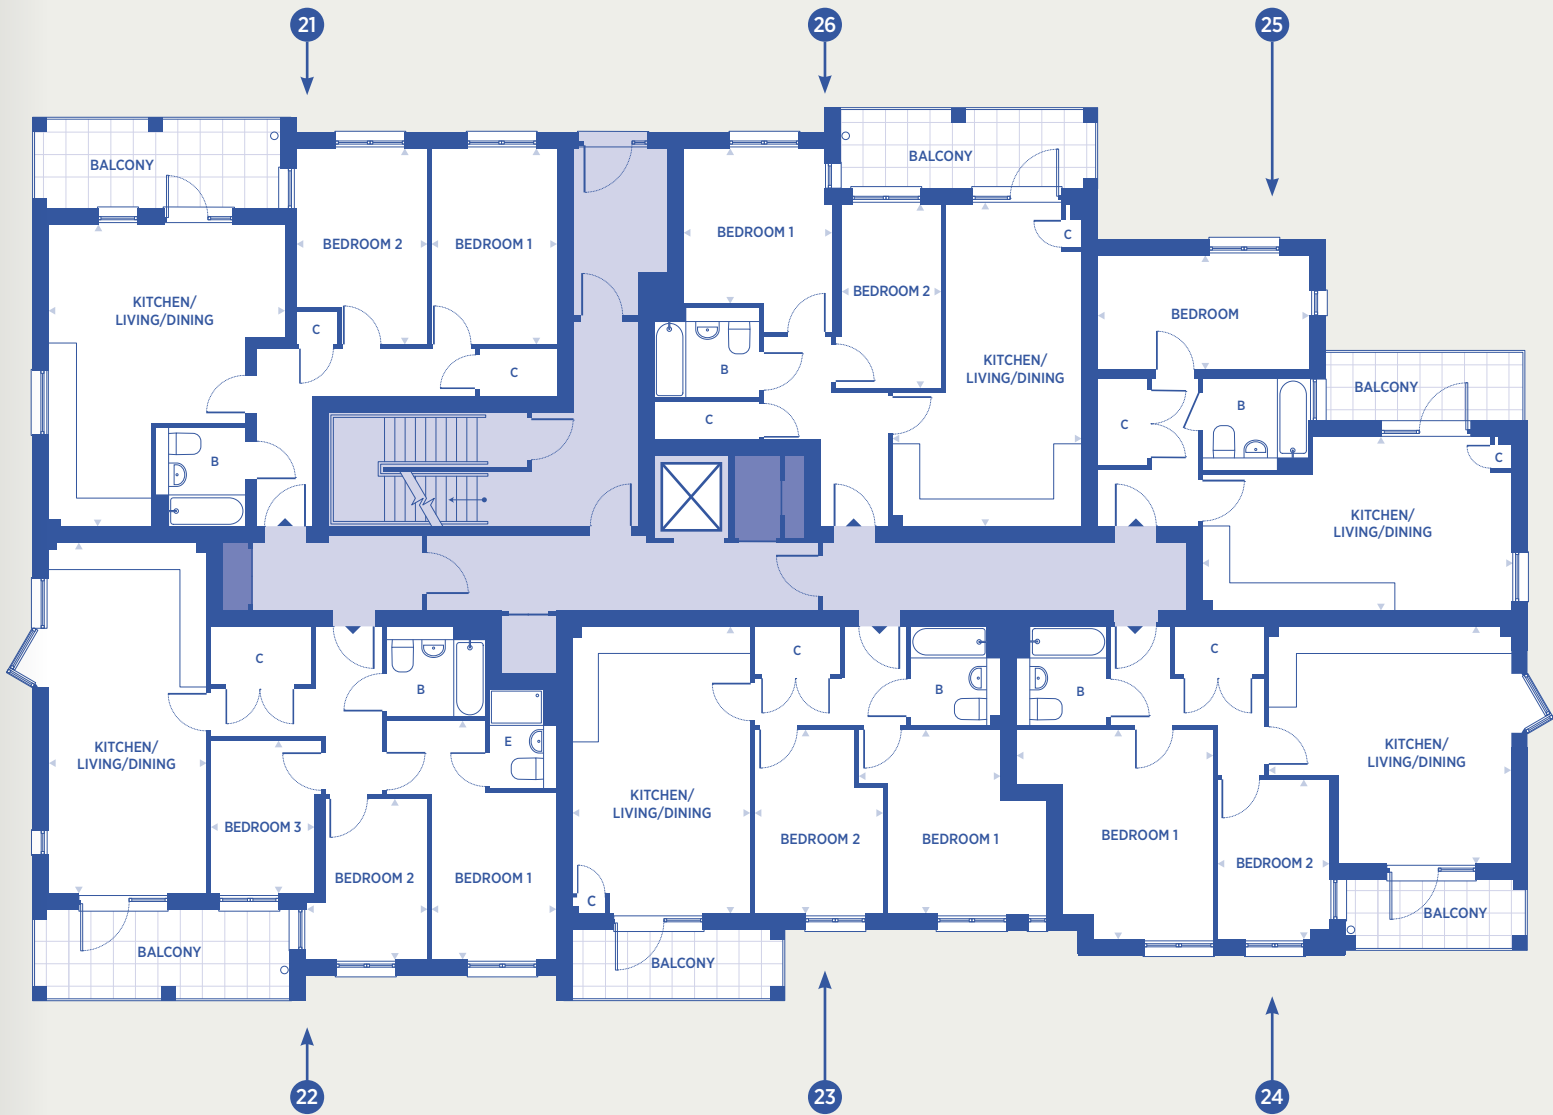


### FLOORPLAN KEY

	Communal Area	<b>B</b>	Bathroom	<b>DW</b>	Dishwasher
	Lift	<b>E</b>	En Suite	<b>WM</b>	Washing Machine
	Services / Plant	<b>C</b>	Cupboard	<b>FF</b>	Fridge/Freezer




# BRAMAH COURT (BLOCK B)


## FIRST & SECOND FLOOR

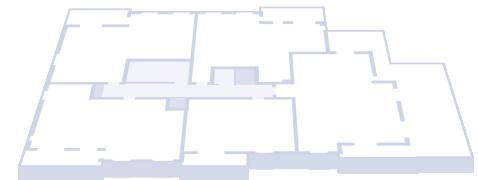

3rd

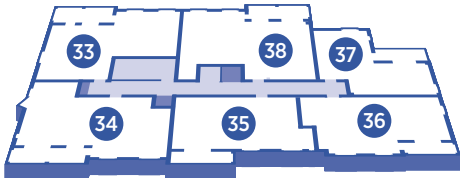

2nd

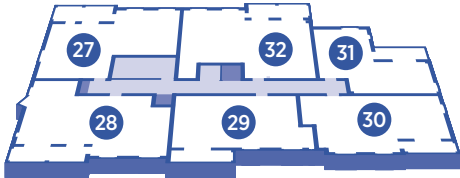

1st



G



LG

### PLOT 27 & 33 2 bedroom apartment

DIMENSIONS	M	FT
Kitchen/Living/Dining	5.25 x 5.70	17'2" x 18'8"
Bedroom 1	2.80 x 4.35	9'2" x 14'3"
Bedroom 2	2.91 x 4.35	9'6" x 14'3"
Total Internal Area	70.1m <sup>2</sup>	755ft <sup>2</sup>

### PLOT 29 & 35 2 bedroom apartment

DIMENSIONS	M	FT
Kitchen/Living/Dining	3.98 x 6.38	13'0" x 20'11"
Bedroom 1	3.55 x 4.09	11'7" x 13'4"
Bedroom 2	2.87 x 4.09	9'4" x 13'4"
Total Internal Area	63.5m <sup>2</sup>	684ft <sup>2</sup>

### PLOT 31 & 37 1 bedroom apartment

DIMENSIONS	M	FT
Kitchen/Living/Dining	6.85 x 3.85	22'5" x 12'7"
Bedroom	4.70 x 2.52	15'5" x 8'3"
Total Internal Area	50.1m <sup>2</sup>	539ft <sup>2</sup>

### PLOT 28 & 34 3 bedroom apartment

DIMENSIONS	M	FT
Kitchen/Living/Dining	3.51 x 7.80	11'5" x 25'7"
Bedroom 1	2.75 x 5.30	9'0" x 17'4"
Bedroom 2	2.68 x 3.56	8'9" x 11'8"
Bedroom 3	2.29 x 3.39	7'6" x 11'1"
Total Internal Area	79.3m <sup>2</sup>	854ft <sup>2</sup>


### PLOT 30 & 36 2 bedroom apartment

DIMENSIONS	M	FT
Kitchen/Living/Dining	53.8 x 5.26	17'7" x 17'2"
Bedroom 1	4.37 x 4.65	14'3" x 15'3"
Bedroom 2	2.47 x 3.55	8'1" x 11'7"
Total Internal Area	65.5m <sup>2</sup>	705ft <sup>2</sup>

### PLOT 32 & 38 2 bedroom apartment

DIMENSIONS	M	FT
Kitchen/Living/Dining	5.29 x 7.15	17'4" x 23'5"
Bedroom 1	2.90 x 5.32	9'6" x 17'5"
Bedroom 2	2.73 x 5.32	8'11" x 17'5"
Total Internal Area	79.6m <sup>2</sup>	857ft <sup>2</sup>

All floor plans in this brochure are for general guidance only. Measurements are from plans and 'as built' dimensions may vary slightly. Any dimensions shown are not intended to be used for carpet sizes, appliances, spaces or items of furniture. Clarion Housing does not warrant the accuracy or completeness of this information. Particulars are given for illustrative purposes only. For the reasons mentioned above, no information contained in this brochure is to be relied upon. In particular, all plans, perspectives, descriptions, dimensions and measurements are approximate and provided for guidance only. Such information is given without responsibility on the part of Clarion Housing.

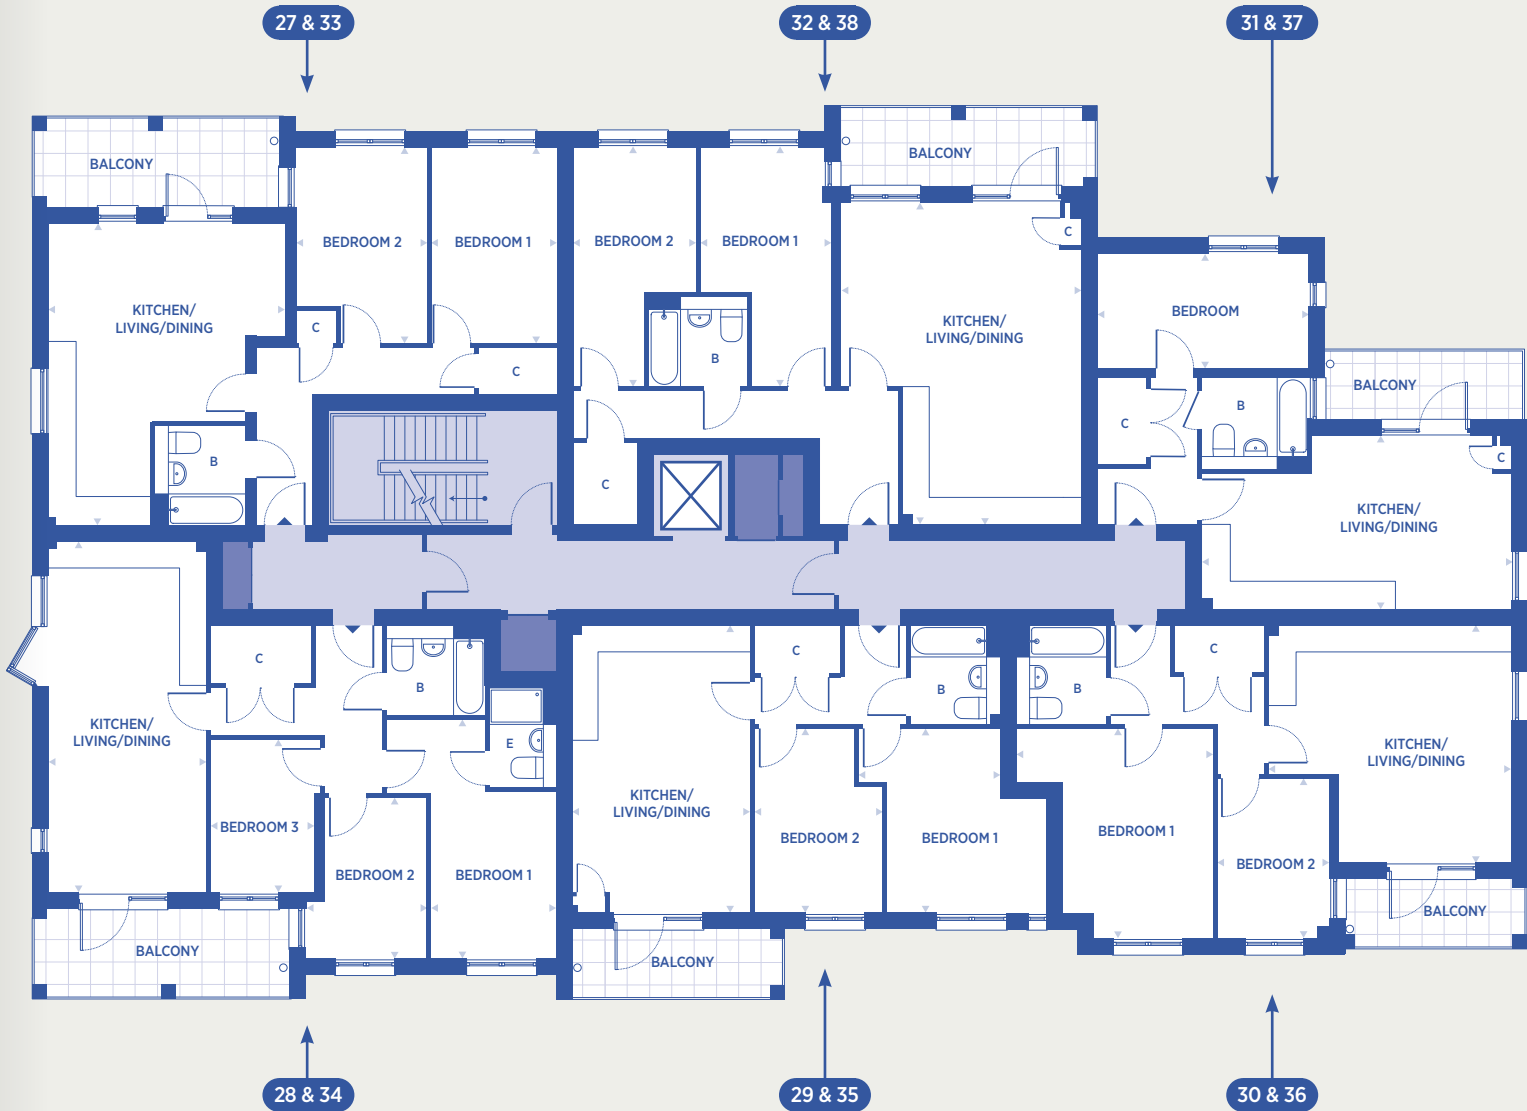


### FLOORPLAN KEY

	Communal Area	<b>B</b>	Bathroom	<b>DW</b>	Dishwasher
	Lift	<b>E</b>	En Suite	<b>WM</b>	Washing Machine
	Services / Plant	<b>C</b>	Cupboard	<b>FF</b>	Fridge/Freezer




# BRAMAH COURT (BLOCK B)


## THIRD FLOOR

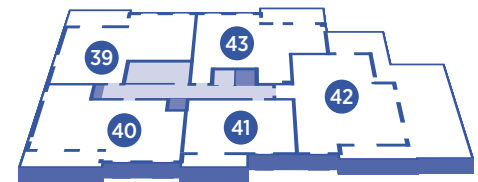

3rd

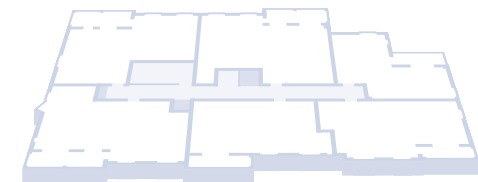

2nd

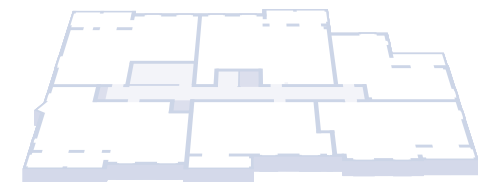

1st



G



LG

### PLOT 39 2 bedroom apartment

DIMENSIONS	M	FT
Kitchen/Living/Dining	5.42 x 6.82	17'9" x 22'4"
Bedroom 1	2.83 x 4.33	9'3" x 14'2"
Bedroom 2	2.89 x 4.33	9'5" x 14'2"
Total Internal Area	70.7m <sup>2</sup>	761ft <sup>2</sup>

### PLOT 41 1 bedroom apartment

DIMENSIONS	M	FT
Kitchen/Living/Dining	3.82 x 6.43	12'6" x 21'1"
Bedroom	4.30 x 2.99	14'1" x 9'9"
Total Internal Area	52.6m <sup>2</sup>	566ft <sup>2</sup>

### PLOT 43 2 bedroom apartment

DIMENSIONS	M	FT
Kitchen/Living/Dining	7.32 X 5.08	24'0" x 16'7"
Bedroom 1	2.73 x 4.47	8'11" x 14'8"
Bedroom 2	2.74 x 3.22	8'11" x 10'6"
Total Internal Area	68.3m <sup>2</sup>	735ft <sup>2</sup>


### PLOT 40 3 bedroom apartment

DIMENSIONS	M	FT
Kitchen/Living/Dining	3.54 x 7.92	11'7" x 25'11"
Bedroom 1	2.74 x 3.69	8'11" x 12'1"
Bedroom 2	2.55 x 3.55	8'4" x 11'7"
Bedroom 3	2.61 x 3.39	8'6" x 11'1"
Total Internal Area	80m <sup>2</sup>	861ft <sup>2</sup>

### PLOT 42 3 bedroom apartment

DIMENSIONS	M	FT
Kitchen/Living/Dining	6.90 x 4.85	22'7" x 15'11"
Bedroom 1	4.24 x 3.54	13'10" x 11'7"
Bedroom 2	2.84 x 2.86	9'3" x 9'4"
Bedroom 3	4.35 X 2.41	14'3" x 7'11"
Total Internal Area	88.5m <sup>2</sup>	952ft <sup>2</sup>

All floor plans in this brochure are for general guidance only. Measurements are from plans and 'as built' dimensions may vary slightly. Any dimensions shown are not intended to be used for carpet sizes, appliances, spaces or items of furniture. Clarion Housing does not warrant the accuracy or completeness of this information. Particulars are given for illustrative purposes only. For the reasons mentioned above, no information contained in this brochure is to be relied upon. In particular, all plans, perspectives, descriptions, dimensions and measurements are approximate and provided for guidance only. Such information is given without responsibility on the part of Clarion Housing.

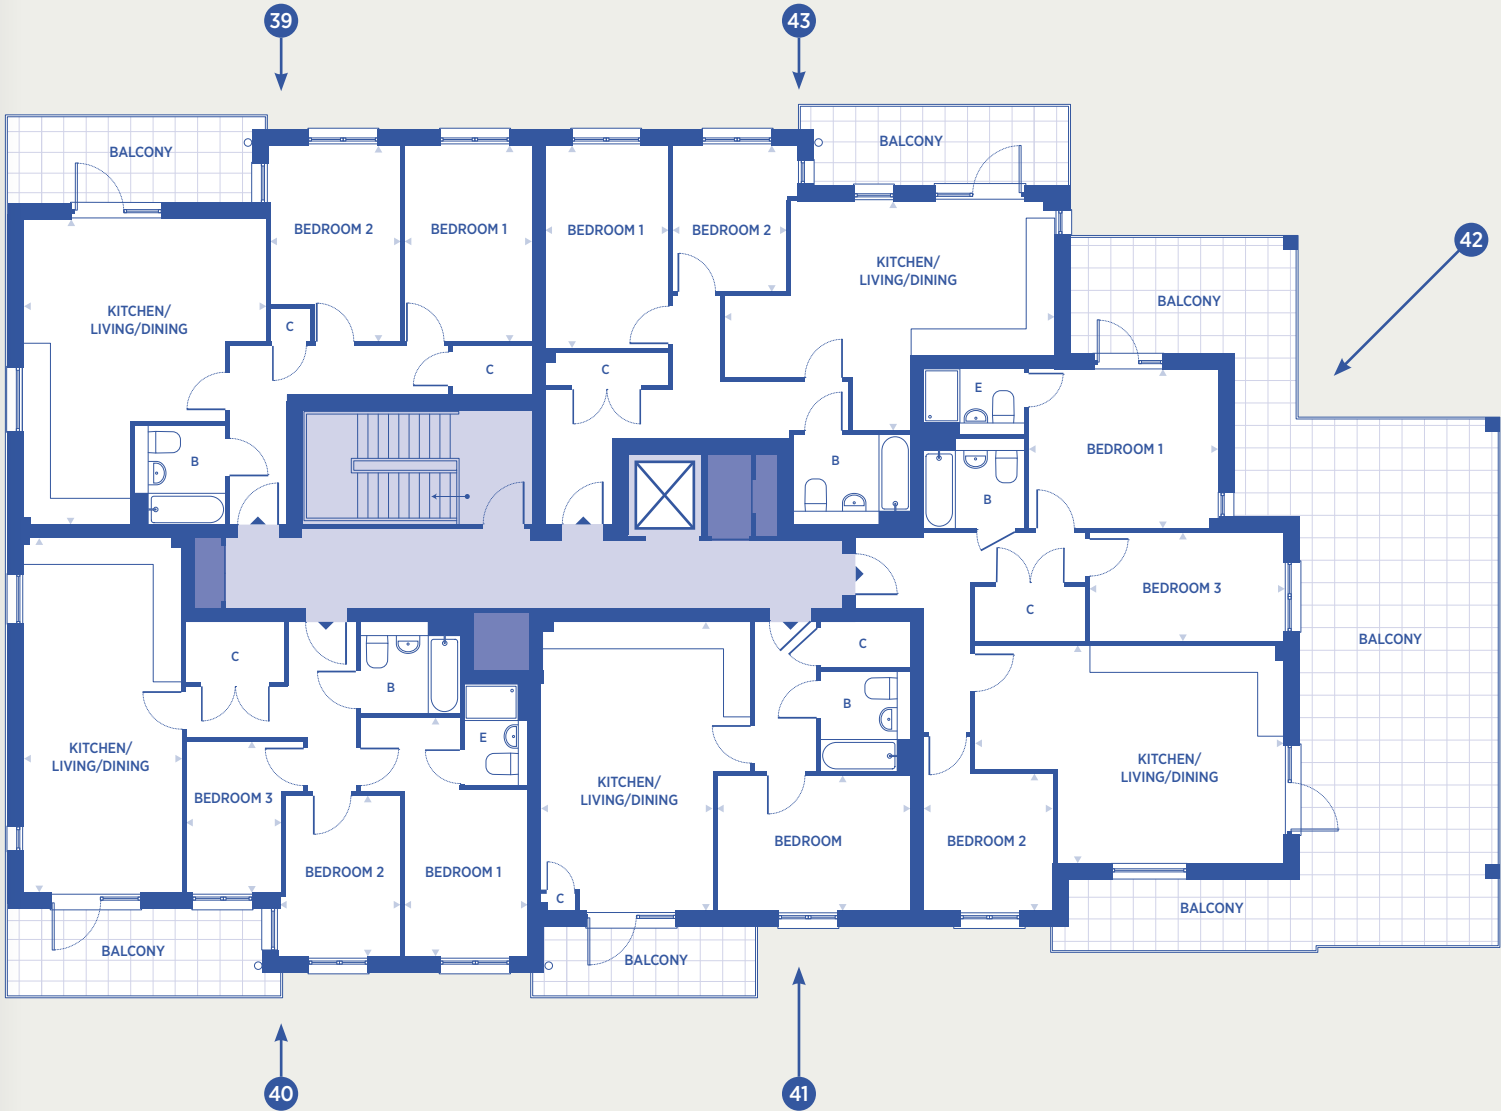

### FLOORPLAN KEY

	Communal Area		B Bathroom		DW Dishwasher
	Lift		E En Suite		WM Washing Machine
	Services / Plant		C Cupboard		FF Fridge/Freezer



# DISRAELI HOUSE (BLOCK C)

## LOWER GROUND FLOOR



3rd



2nd



1st



G



LG

### PLOT 44 Studio apartment

DIMENSIONS	M	FT
Kitchen/Living/Dining	4.93 x 5.72	16'1" x 18'9"
Bedroom	3.14 x 2.94	10'3" x 9'7"
Total Internal Area	36.3m <sup>2</sup>	391ft <sup>2</sup>


### PLOT 46 2 bedroom apartment

DIMENSIONS	M	FT
Kitchen/Living/Dining	4.51 x 7.13	14'9" x 23'4"
Bedroom 1	3.47 x 3.41	11'4" x 11'2"
Bedroom 2	2.73 x 3.14	8'11" x 10'3"
Total Internal Area	61m <sup>2</sup>	657ft <sup>2</sup>

### PLOT 45 1 bedroom apartment

DIMENSIONS	M	FT
Kitchen/Living/Dining	5.82 x 4.99	19'1" x 16'4"
Bedroom	4.29 x 3.82	14'0" x 12'6"
Total Internal Area	51m <sup>2</sup>	549ft <sup>2</sup>

All floor plans in this brochure are for general guidance only. Measurements are from plans and 'as built' dimensions may vary slightly. Any dimensions shown are not intended to be used for carpet sizes, appliances, spaces or items of furniture. Clarion Housing does not warrant the accuracy or completeness of this information. Particulars are given for illustrative purposes only. For the reasons mentioned above, no information contained in this brochure is to be relied upon. In particular, all plans, perspectives, descriptions, dimensions and measurements are approximate and provided for guidance only. Such information is given without responsibility on the part of Clarion Housing.

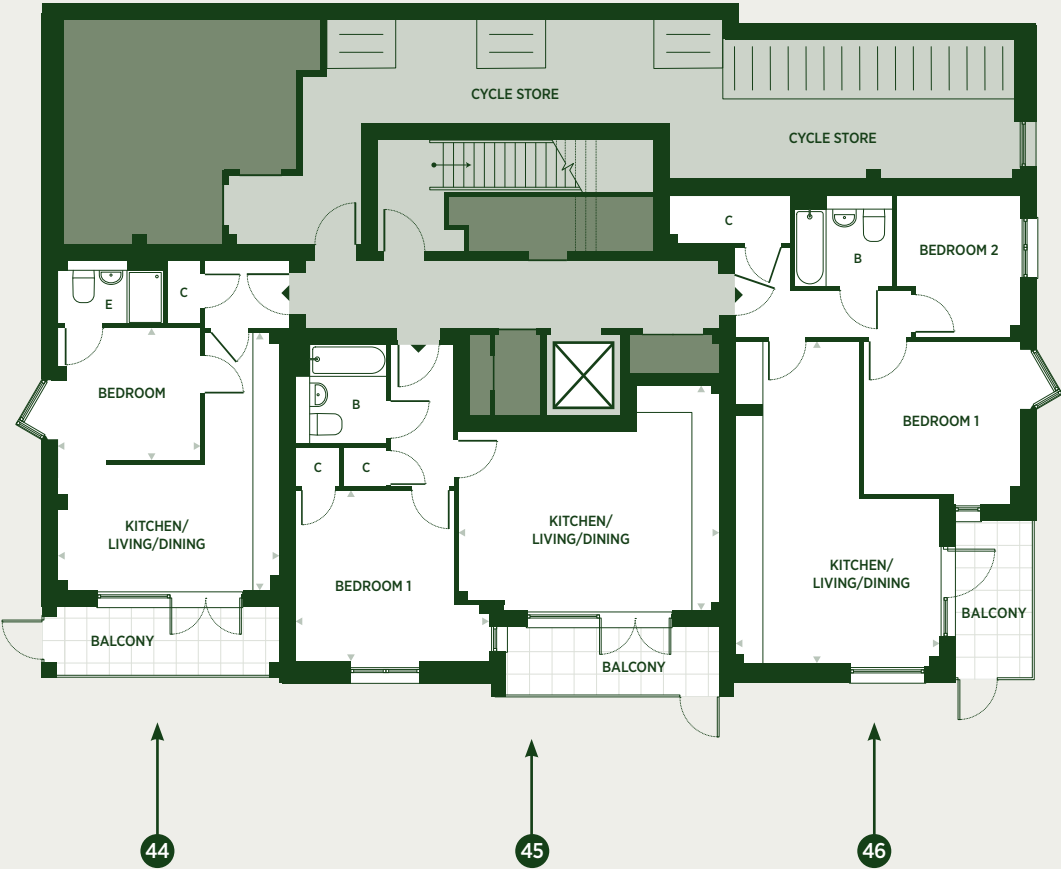

FLOORPLAN KEY					
	Communal Area	<b>B</b>	Bathroom	<b>DW</b>	Dishwasher
	Lift	<b>E</b>	En Suite	<b>WM</b>	Washing Machine
	Services / Plant	<b>C</b>	Cupboard	<b>FF</b>	Fridge/Freezer



# DISRAELI HOUSE (BLOCK C)

## GROUND FLOOR

3rd




2nd



1st



G

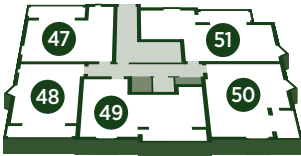

LG



### PLOT 47 Studio apartment

DIMENSIONS	M	FT
Kitchen/Living/Bedroom	7.49 x 5.05	24'6" x 16'6"
Total Internal Area	41.5m <sup>2</sup>	447ft <sup>2</sup>

### PLOT 49 1 bedroom apartment

DIMENSIONS	M	FT
Kitchen/Living/Dining	5.82 x 4.94	19'1" x 16'2"
Bedroom	4.29 x 3.90	14'0" x 12'9"
Total Internal Area	51.2m <sup>2</sup>	551ft <sup>2</sup>

### PLOT 51 1 bedroom apartment

DIMENSIONS	M	FT
Kitchen/Living/Dining	6.54 x 4.49	21'5" x 14'8"
Bedroom	4.82 x 3.55	15'9" x 11'7"
Total Internal Area	50m <sup>2</sup>	538ft <sup>2</sup>


### PLOT 48 Studio apartment

DIMENSIONS	M	FT
Kitchen/Living/Dining	4.93 x 5.72	16'1" x 18'9"
Bedroom	3.14 x 2.94	10'3" x 9'7"
Total Internal Area	37m <sup>2</sup>	398ft <sup>2</sup>

### PLOT 50 1 bedroom apartment

DIMENSIONS	M	FT
Kitchen/Living/Dining	4.51 x 5.76	14'9" x 18'10"
Bedroom	2.80 x 5.40	9'2" x 17'8"
Total Internal Area	49.9m <sup>2</sup>	537ft <sup>2</sup>

All floor plans in this brochure are for general guidance only. Measurements are from plans and 'as built' dimensions may vary slightly. Any dimensions shown are not intended to be used for carpet sizes, appliances, spaces or items of furniture. Clarion Housing does not warrant the accuracy or completeness of this information. Particulars are given for illustrative purposes only. For the reasons mentioned above, no information contained in this brochure is to be relied upon. In particular, all plans, perspectives, descriptions, dimensions and measurements are approximate and provided for guidance only. Such information is given without responsibility on the part of Clarion Housing.

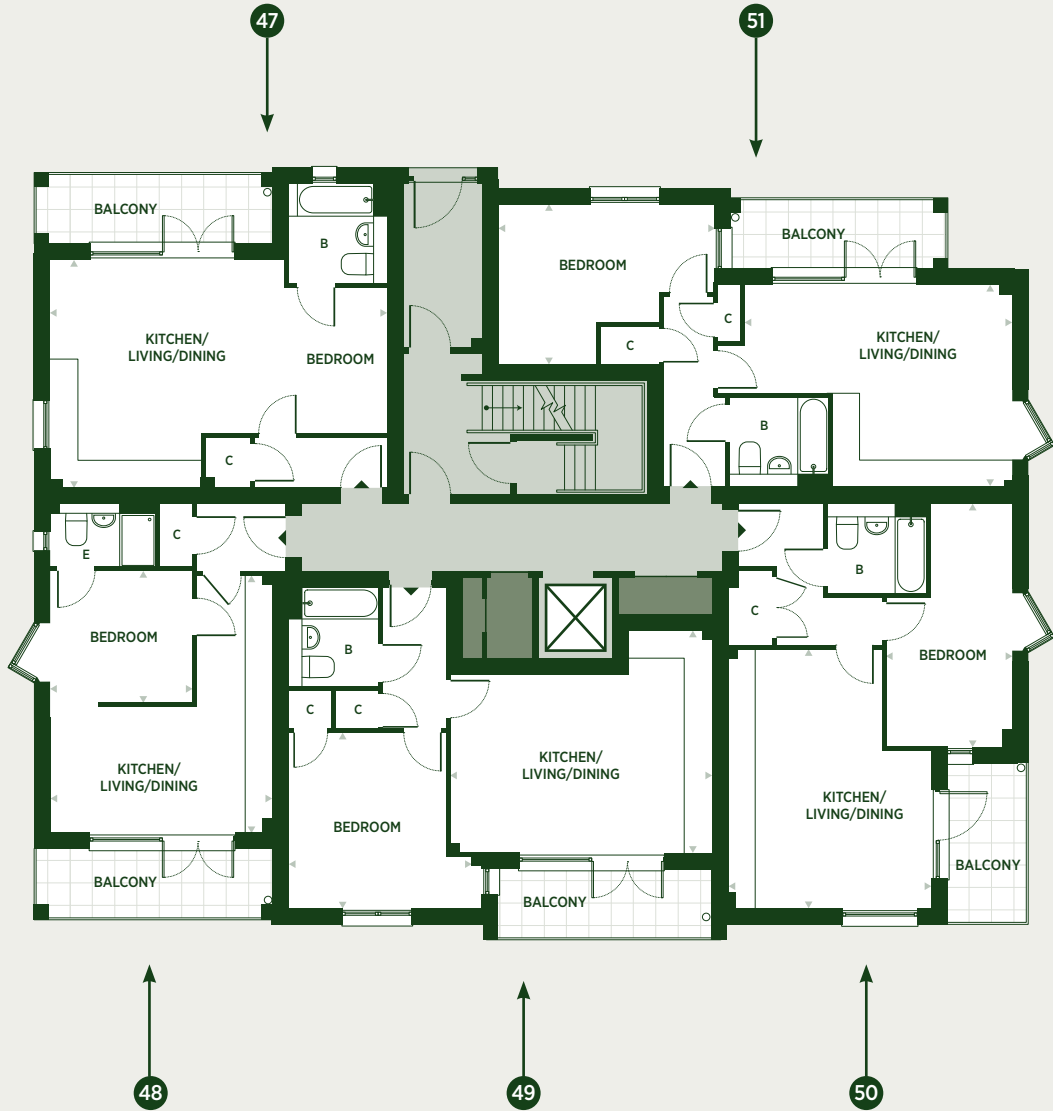

### FLOORPLAN KEY

	Communal Area	<b>B</b>	Bathroom	<b>DW</b>	Dishwasher
	Lift	<b>E</b>	En Suite	<b>WM</b>	Washing Machine
	Services / Plant	<b>C</b>	Cupboard	<b>FF</b>	Fridge/Freezer



# DISRAELI HOUSE (BLOCK C)

## FIRST & SECOND FLOOR

3rd



2nd



1st



G



LG



### PLOT 52 & 57 1 bedroom apartment

DIMENSIONS	M	FT
Kitchen/Living/Dining	6.01 x 5.06	19'8" x 16'6"
Bedroom	4.29 X 2.99	14'0" x 9'9"
Total Internal Area	50.1m <sup>2</sup>	539ft <sup>2</sup>

### PLOT 54 & 59 1 bedroom apartment

DIMENSIONS	M	FT
Kitchen/Living/Dining	5.82 x 4.94	19'1" x 16'2"
Bedroom	4.29 x 3.90	14'0" x 12'9"
Total Internal Area	51.1m <sup>2</sup>	550ft <sup>2</sup>

### PLOT 56 & 61 1 bedroom apartment

DIMENSIONS	M	FT
Kitchen/Living/Dining	6.54 x 4.49	21'5" x 14'8"
Bedroom	4.82 x 3.55	15'9" x 11'7"
Total Internal Area	50m <sup>2</sup>	538ft <sup>2</sup>


All floor plans in this brochure are for general guidance only. Measurements are from plans and 'as built' dimensions may vary slightly. Any dimensions shown are not intended to be used for carpet sizes, appliances, spaces or items of furniture. Clarion Housing does not warrant the accuracy or completeness of this information. Particulars are given for illustrative purposes only. For the reasons mentioned above, no information contained in this brochure is to be relied upon. In particular, all plans, perspectives, descriptions, dimensions and measurements are approximate and provided for guidance only. Such information is given without responsibility on the part of Clarion Housing.

### PLOT 53 & 58 Studio apartment

DIMENSIONS	M	FT
Kitchen/Living/Dining	4.93 x 5.72	16'1" x 18'9"
Bedroom	3.14 x 2.94	10'3" x 9'7"
Total Internal Area	37m <sup>2</sup>	398ft <sup>2</sup>

### PLOT 55 & 60 1 bedroom apartment

DIMENSIONS	M	FT
Kitchen/Living/Dining	4.51 X 5.76	14'9" x 18'10"
Bedroom	2.80 x 5.40	9'2" x 17'8"
Total Internal Area	50m <sup>2</sup>	538ft <sup>2</sup>

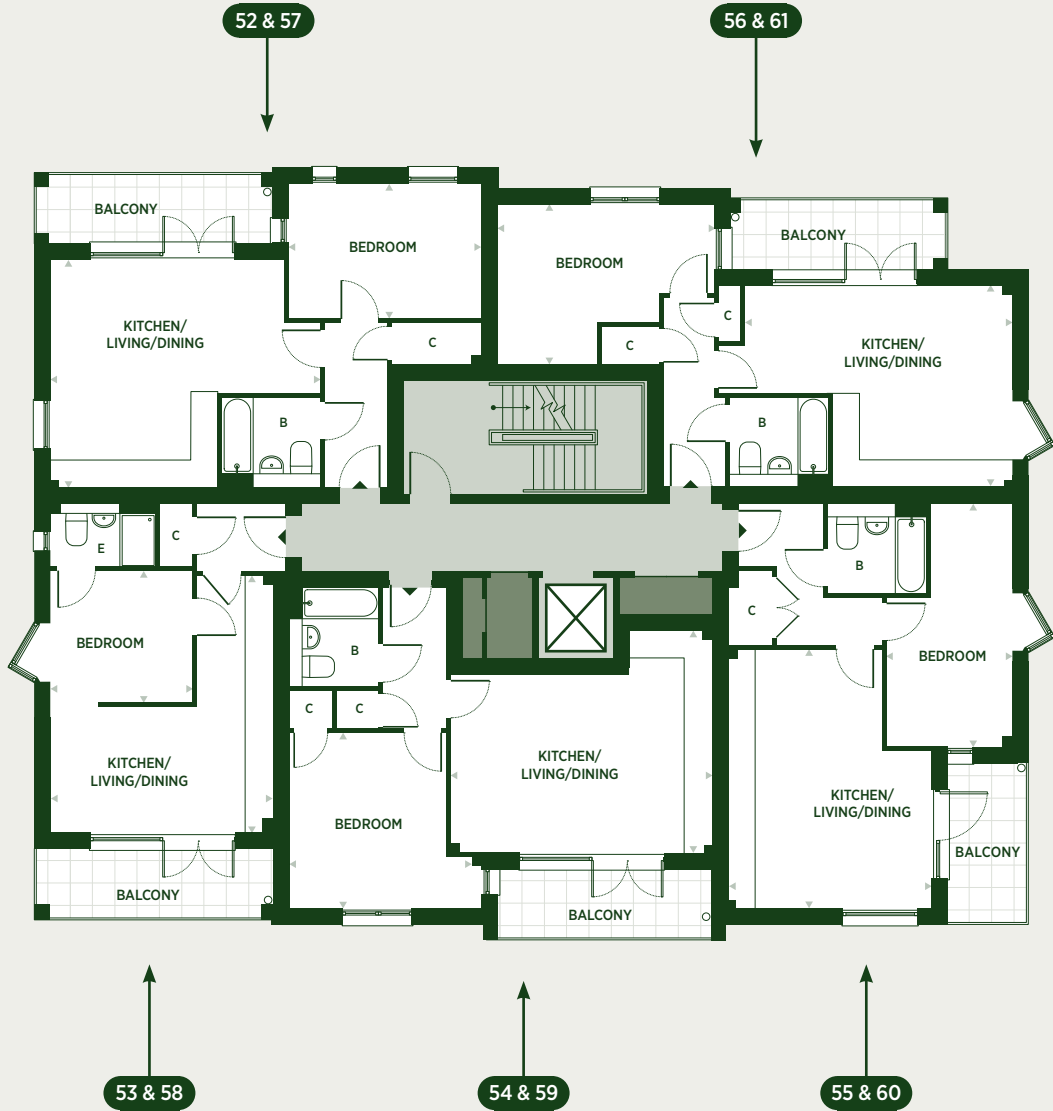

### FLOORPLAN KEY


	Communal Area	<b>B</b>	Bathroom	<b>DW</b>	Dishwasher
	Lift	<b>E</b>	En Suite	<b>WM</b>	Washing Machine
	Services / Plant	<b>C</b>	Cupboard	<b>FF</b>	Fridge/Freezer



# DISRAELI HOUSE (BLOCK C)

## THIRD FLOOR

3rd

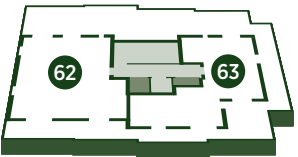

2nd



1st



G



LG




### PLOT 62 2 bedroom apartment

DIMENSIONS	M	FT
Kitchen/Living/Dining	3.84 x 10.06	12'7" x 33'0"
Bedroom 1	4.14 x 3.52	13'6" x 11'6"
Bedroom 2	4.94 x 2.68	16'2" x 8'9"
Total Internal Area	81.9m <sup>2</sup>	882ft <sup>2</sup>

### PLOT 63 2 bedroom apartment

DIMENSIONS	M	FT
Kitchen/Living/Dining	7.01 x 3.89	22'11" x 12'9"
Bedroom 1	3.29 x 4.08	10'9" x 13'4"
Bedroom 2	3.22 x 3.43	10'6" x 11'3"
Total Internal Area	68m <sup>2</sup>	732ft <sup>2</sup>

All floor plans in this brochure are for general guidance only. Measurements are from plans and 'as built' dimensions may vary slightly. Any dimensions shown are not intended to be used for carpet sizes, appliances, spaces or items of furniture. Clarion Housing does not warrant the accuracy or completeness of this information. Particulars are given for illustrative purposes only. For the reasons mentioned above, no information contained in this brochure is to be relied upon. In particular, all plans, perspectives, descriptions, dimensions and measurements are approximate and provided for guidance only. Such information is given without responsibility on the part of Clarion Housing.

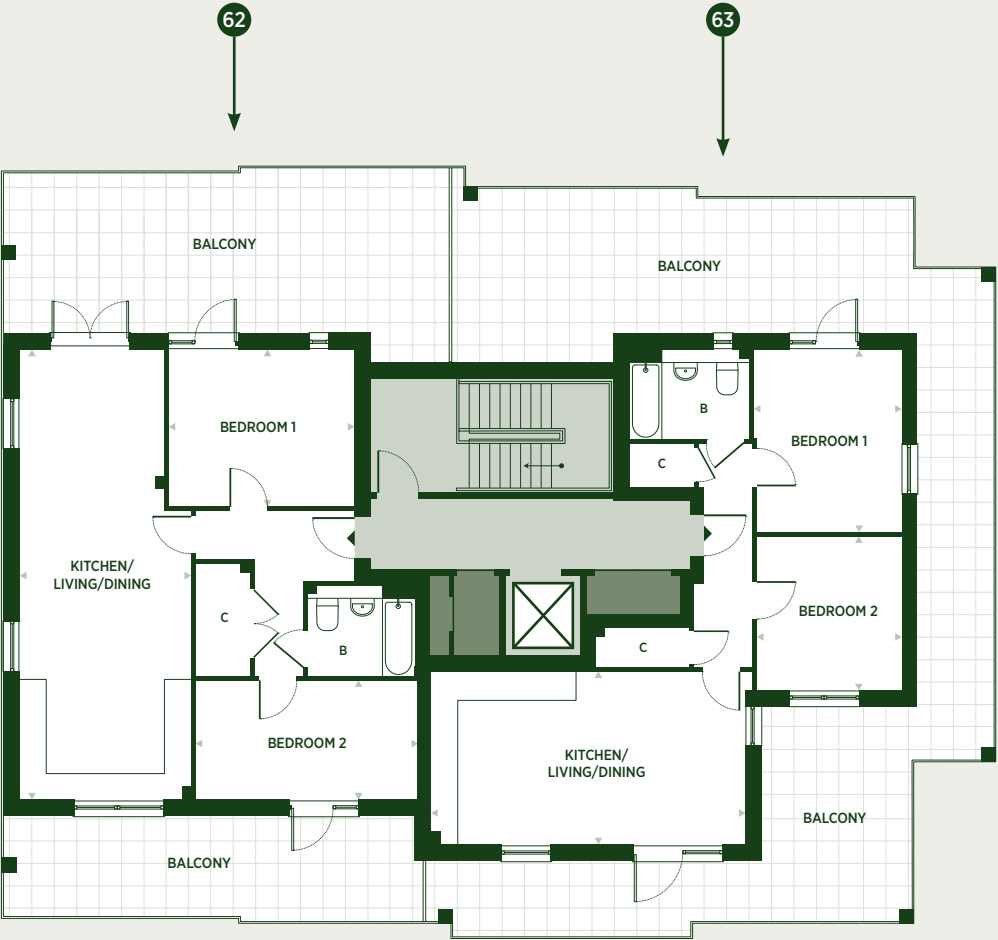

### FLOORPLAN KEY

	Communal Area	<b>B</b>	Bathroom	<b>DW</b>	Dishwasher
	Lift	<b>E</b>	En Suite	<b>WM</b>	Washing Machine
	Services / Plant	<b>C</b>	Cupboard	<b>FF</b>	Fridge/Freezer



# Shared Ownership with Clarion Housing

## WHAT IS SHARED OWNERSHIP?

Shared Ownership is an excellent way for people to take their first step onto the property ladder. You buy a share of between 25% and 75% of the property's value and pay a subsidised rent on the remaining share. A key advantage is that, as part-owner, you have a security of tenure that renting cannot offer. Over time, you can buy more of the property until you own 100%.

You will need a small deposit at the outset – generally a minimum of 5% of your share, subject to conditions – and you will need to raise a mortgage on the rest of the sum required.

In line with government priorities, priority for Shared Ownership homes is awarded to serving military personnel and former members of the British Armed Forces honourably discharged in the last two years.

People who live or work in the local area also receive priority. We welcome applications from everyone and will try and help if we can.

## AM I ELIGIBLE?

There are certain conditions to be eligible for a Shared Ownership property:

- Your annual household income must be no more than £90,000
- You must be unable to purchase a home suitable for your needs on the open market without assistance
- In many cases, you must be able to demonstrate a live or work connection
- You must not have any outstanding credit issues (i.e. unsatisfied defaults or county court judgments)
- You must be a first-time buyer. If you already own a home and need to move but cannot afford to, or you have equity from a recent sale, please contact us, as there are some circumstances under which you may still be eligible.

# Working in Partnership

## ABOUT CLARION HOUSING

Clarion Housing is the largest housing association in the country with 125,000 homes across more than 170 local authorities. Over 360,000 people call a Clarion Housing home their home.

As a landlord, Clarion Housing is committed to providing excellent customer service to all its residents and to maintaining its homes to a good standard - investing significantly in improving them each year.

Clarion Housing also develops and markets homes for affordable rent and low cost home ownership as well as managing homes for private rent.

Clarion Housing is part of Clarion Housing Group, which also comprises a charitable foundation, a property development company and a maintenance contractor.



**CLARION**  
HOUSING

Clarion Housing Association Limited is a charitable Community Benefit Society (FCA No. 7686).  
Registered with the Regulator of Social Housing (No. 4865). VAT No. 675 6463 94.  
Registered office: Level 6, 6 More London Place, Tooley Street, London, SE1 2DA.  
Clarion Housing is part of Clarion Housing Group.

## ABOUT GOLDCREST

We've been acquiring and developing land in and around London for over 30 years. Grounded in tradition, yet alive to the future, we're constantly evolving and adapting. It's this constant evolution that keeps us at the forefront of land acquisition, design and development across London.

But it's not just about our future. It's about building a better future for the communities and neighbourhoods we work in. We see it as our responsibility to take on challenges and set the scene for communities to really flourish. We're passionate about developing and improving the neighbourhoods we work in. Part of our work is about understanding what local people want for their communities.







All floor plans in this brochure are for general guidance only. Measurements are from plans and 'as built' dimensions may vary slightly. Any dimensions shown are not intended to be used for carpet sizes, appliances, spaces or items of furniture. These particulars do not constitute any part of an offer or contract. Clarion Housing has taken all reasonable care in the preparation of the information given in this brochure. However, this information is subject to change and has been prepared solely for the purpose of providing general guidance. Therefore, Clarion Housing does not warrant the accuracy or completeness of this information. Particulars are given for illustrative purposes only. Clarion Housing undertakes continuous product development and any information given relating to our products may vary from time to time. As a result, information on such products is given for general guidance only and does not constitute any form of warranty or contract on our part. The information and particulars set out within this brochure do not constitute, nor constitute part of, a formal offer, invitation or contract (whether from Clarion Housing or any of its related subsidiaries or affiliates) to acquire the relevant property. For the reasons mentioned above, no information contained in this brochure is to be relied upon. In particular, all plans, perspectives, descriptions, dimensions and measurements are approximate and provided for guidance only. Such information is given without responsibility on the part of Clarion Housing. Clarion Housing supports the development of mixed tenure developments and is proud to provide homes for affordable rent and Shared Ownership at Fortescue Gardens. We may change the tenure of some homes subject to demand.







**CLARION**  
HOUSING

**020 7378 5638**

[shared.ownership@myclarionhousing.com](mailto:shared.ownership@myclarionhousing.com)  
[fortescuegardens.co.uk](http://fortescuegardens.co.uk)