


GROUND FLOOR SALES PLAN

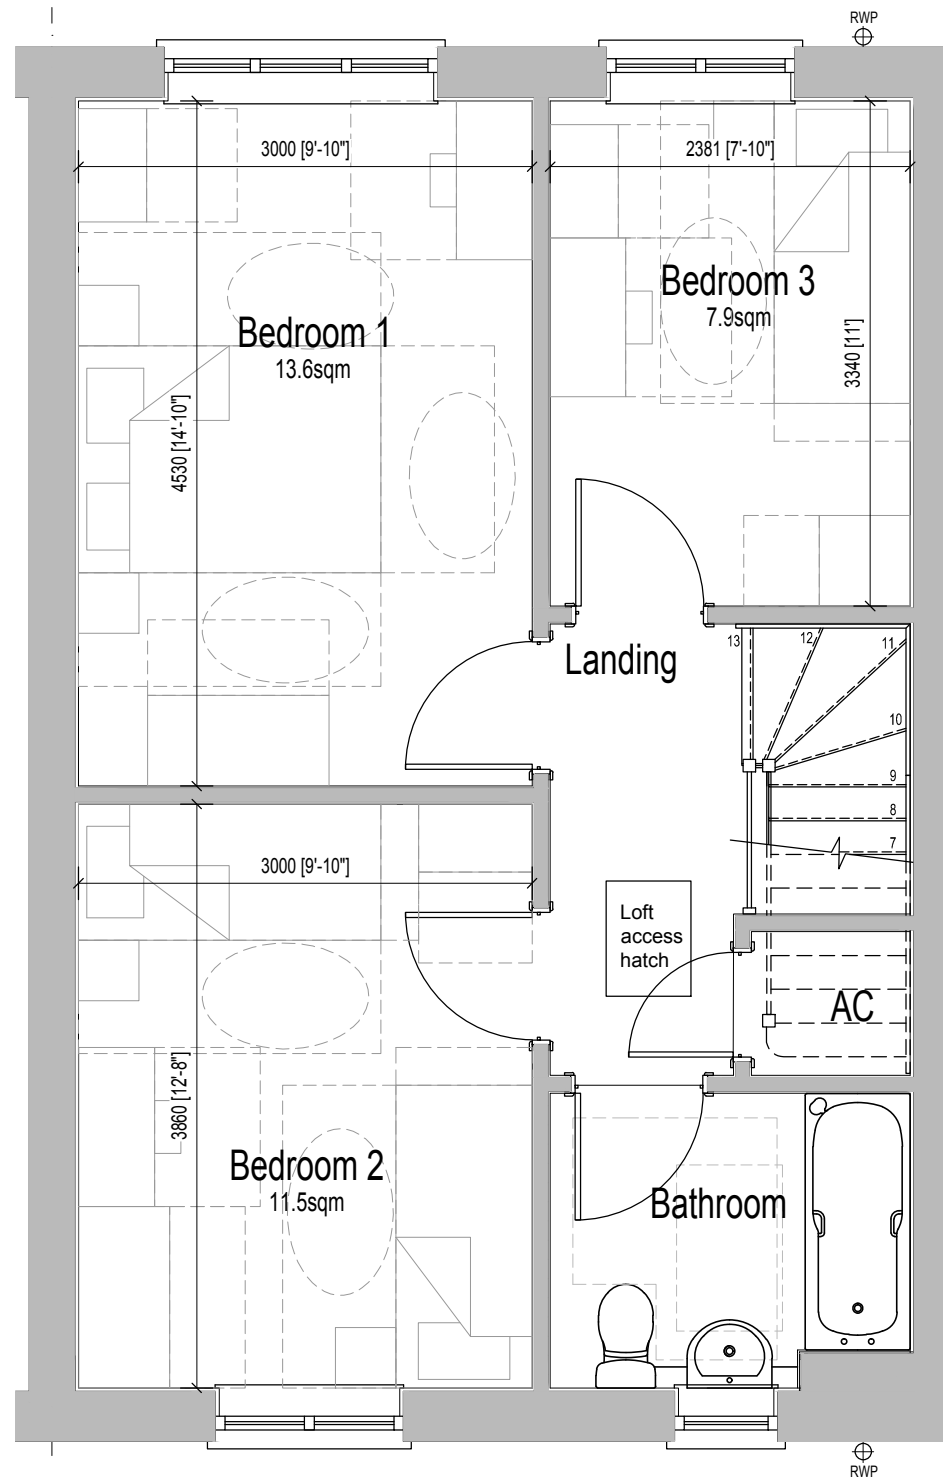

FIRST FLOOR SALES PLAN

| Rev. | Description. | Date. | Initial. |
|------|--------------------------------|----------|----------|
| C1 | DRAWING ISSUED FOR INFORMATION | 03.07.19 | JB |

Crest NICHOLSON
 Crest Nicholson (Eastern) Ltd.
 One Myrtle Road
 Brentwood
 Essex
 CM14 5EG
 Internet: www.crestnicholson.com
 Tel: 01277 693 230
 Fax: 01277 693 282

Site/House Type: SMALL ACRE NURSERY, CHESHUNT

Drg Title: SA3.0 - HA
 SALES PLANS

| | |
|--------------------------------|-----------------------------|
| Unit Type: SA3.0 - HA - 3 Bed | Unit Size: 93.6sqm 1007sqft |
| Scale: 1:50@A3 | Date: APR 2018 |
| CAD Ref: 1086/TREME/SA3.0 - HA | Drawn: WH |
| | Checked: JB |
| | NHBC Approval Ref: - |

Drawing No: 14767/SA3.0 - HA/1080
 Revision: C1