


EXPLORERS WHARF

LIMEHOUSE E14

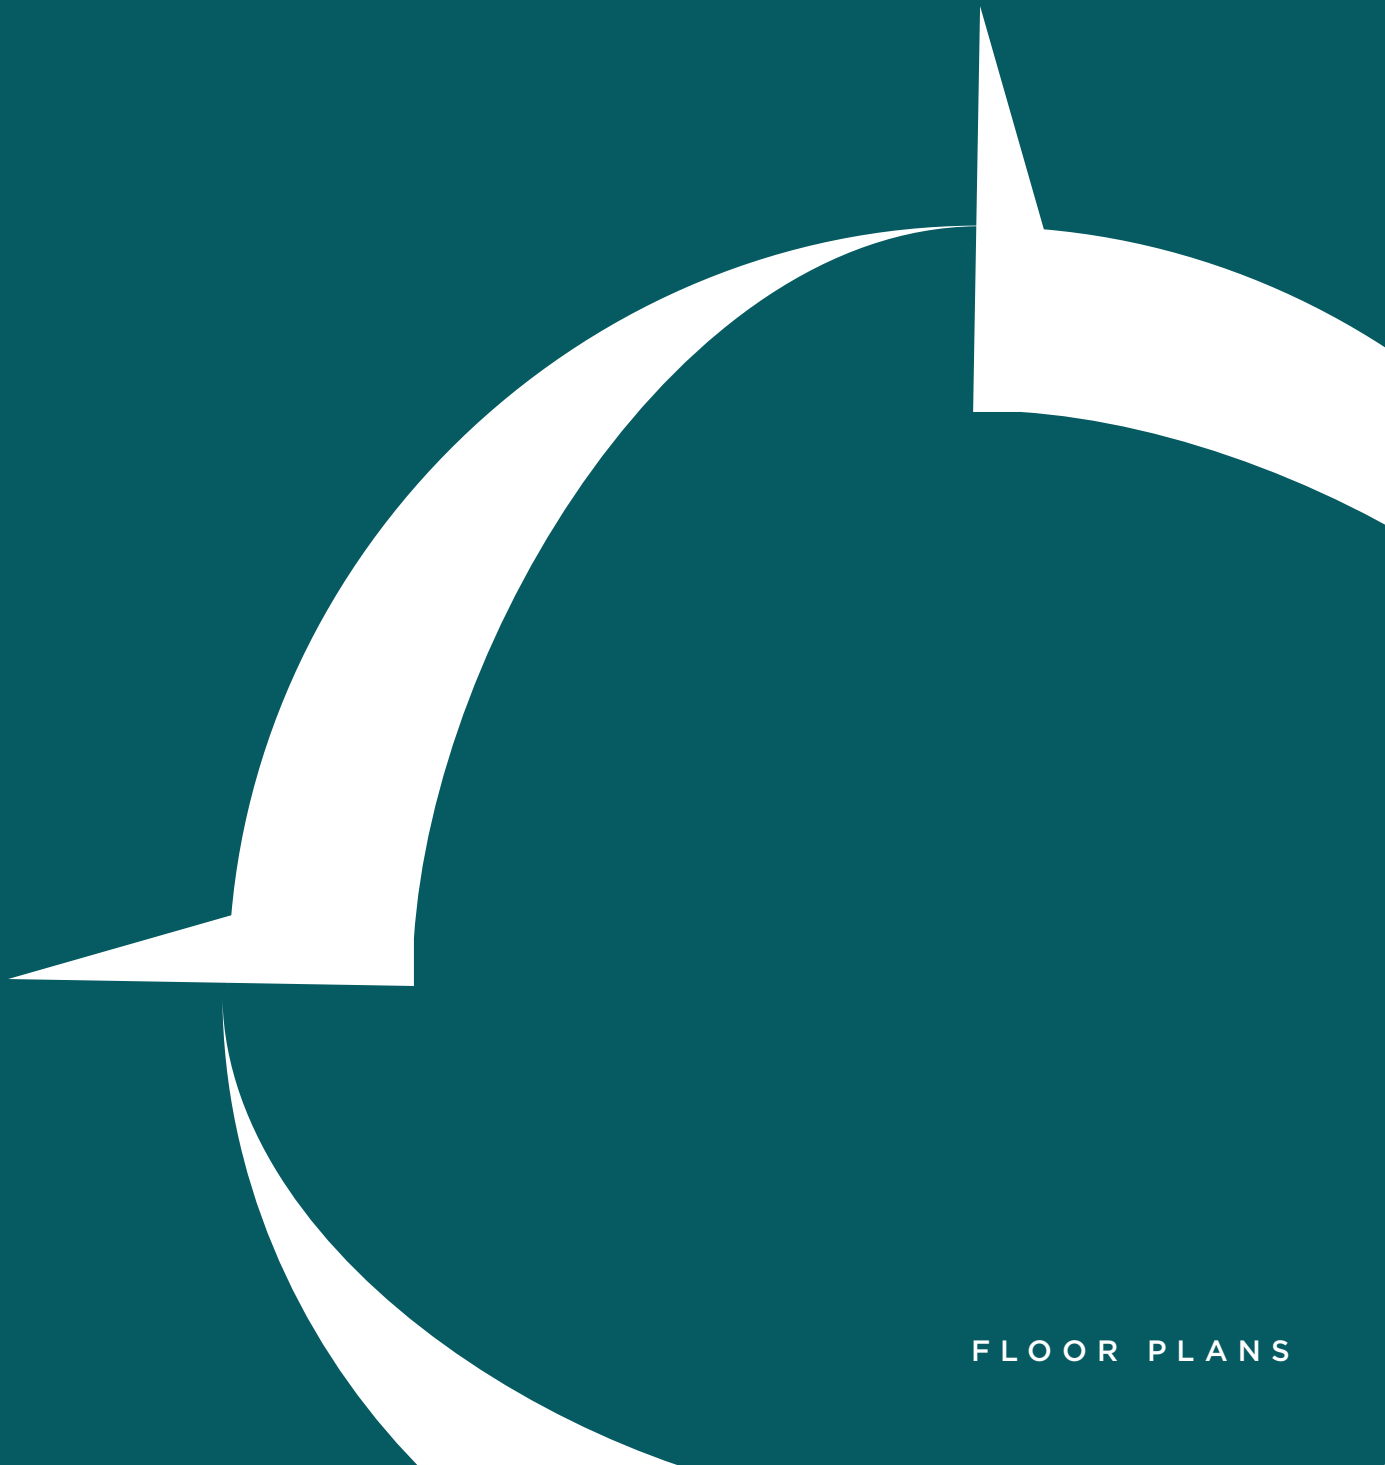

FLOOR PLANS



EXPLORERS
WHARF

LIMEHOUSE E14




Site Map



EXPLORERS
WHARF

LIMEHOUSE E14

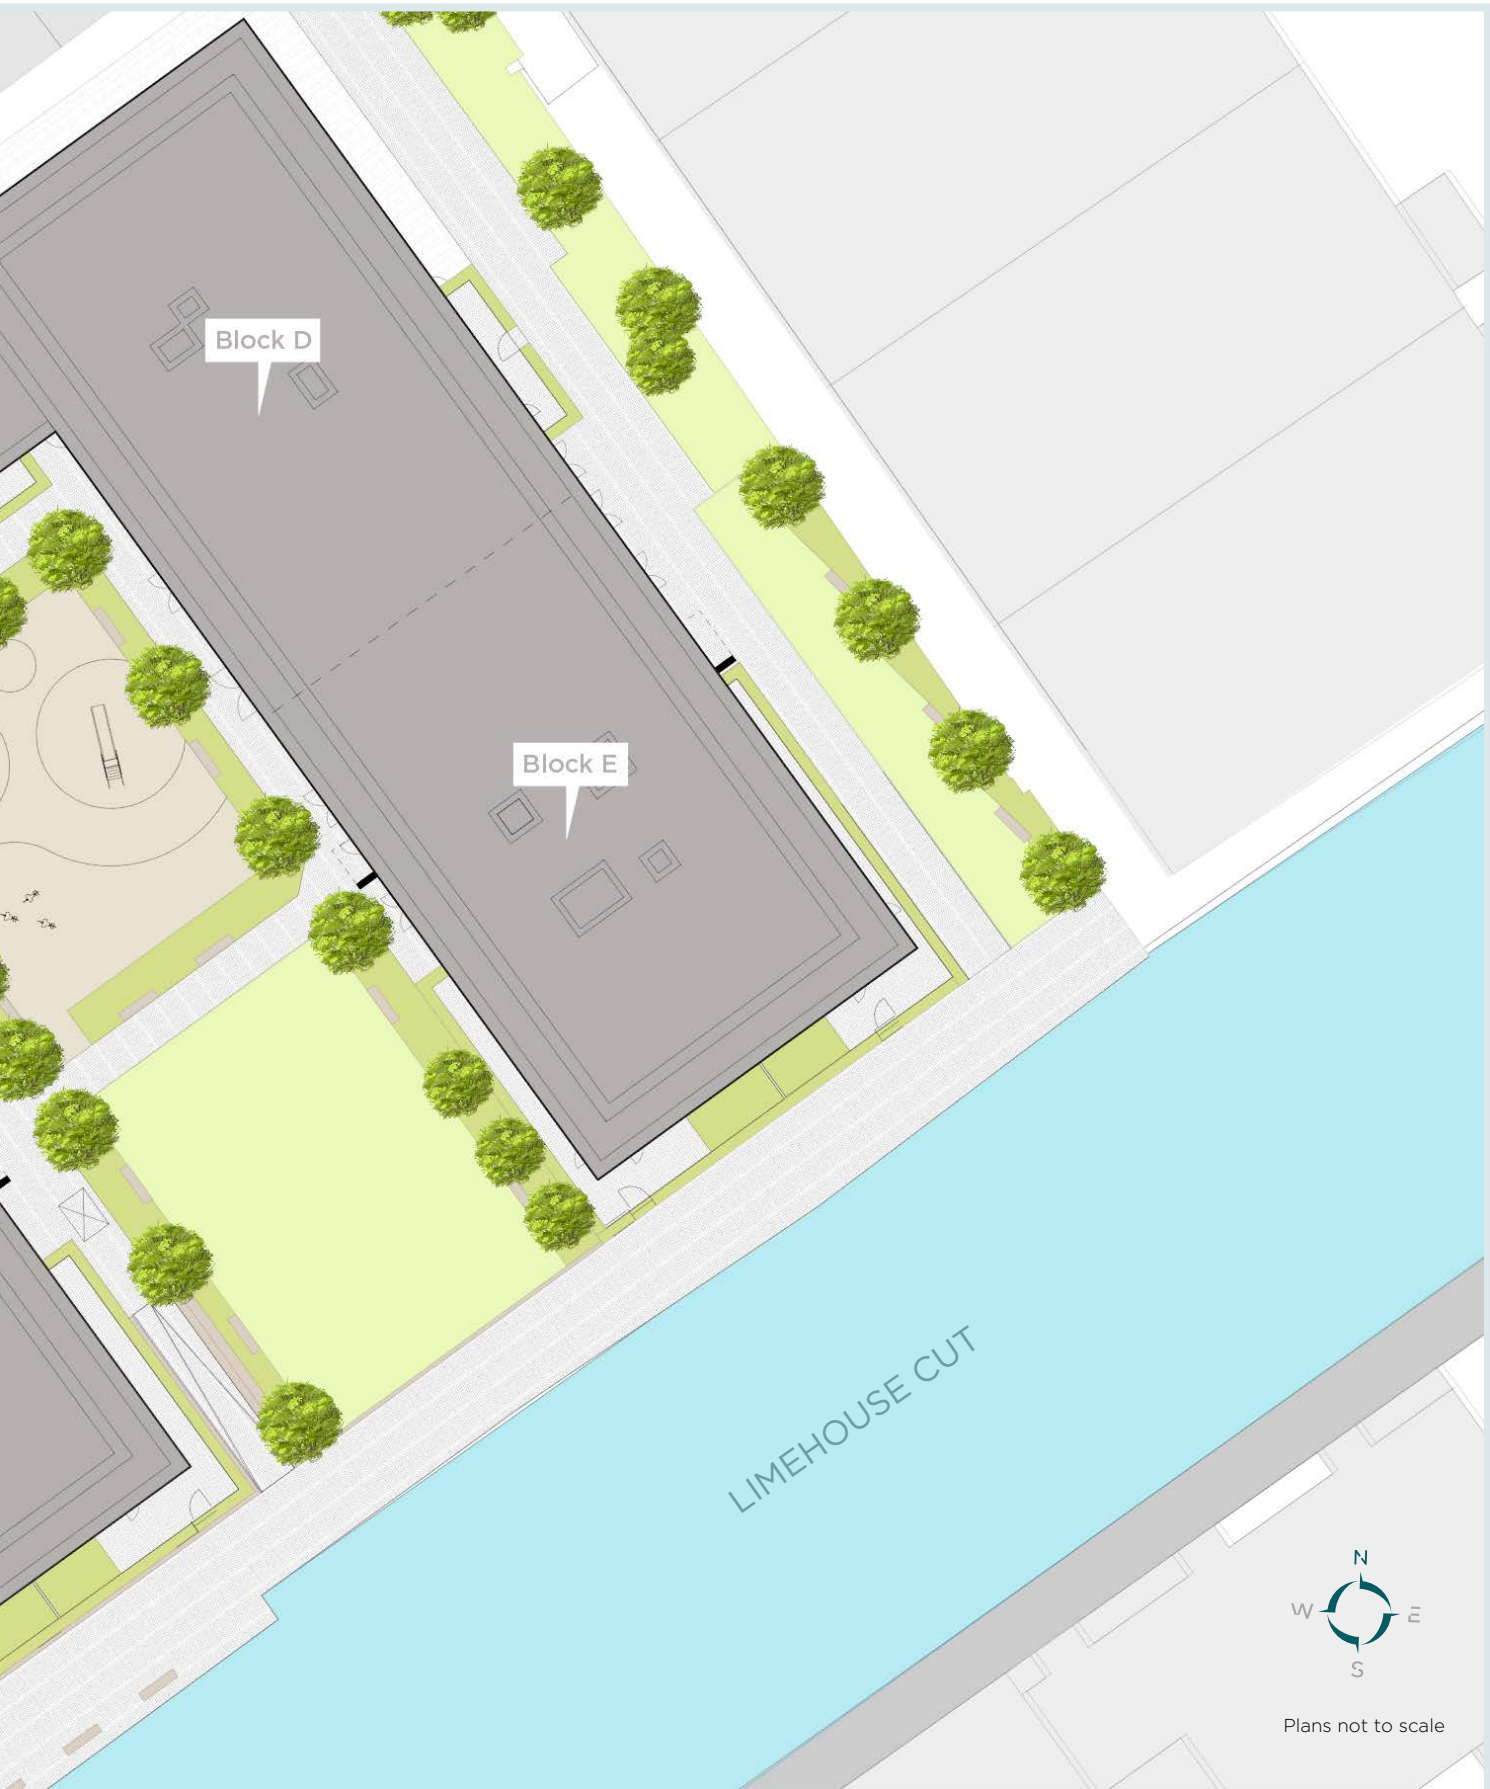

Block D

Block E

LIMEHOUSE CUT



Plans not to scale

FLOOR PLANS

BLOCK B



TYPE A

2 Bedroom Apartment, 75.52 m²

APARTMENT 1 - GROUND FLOOR



Plans not to scale

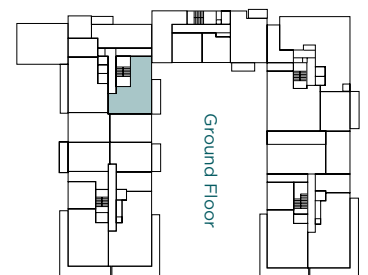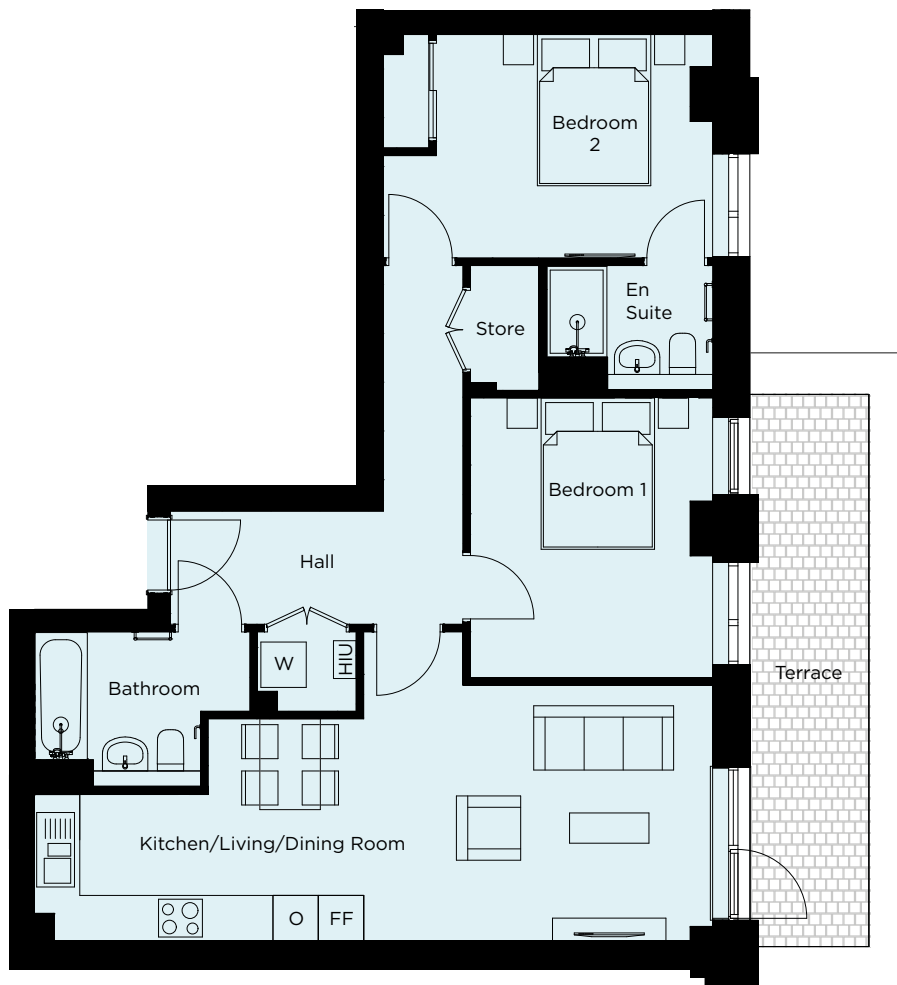

FF | Fridge Freezer O | Oven W | Washing Machine

This brochure and the description and measurements herein do not form part of any contract and whilst every effort has been made to ensure accuracy, this cannot be guaranteed. Prospective purchasers should not rely on this information but must get their solicitor to check the plans and specification attached to their contract. These particulars are believed to be correct at time of publishing but this cannot be guaranteed. Plans not to scale. (July 2020).

FLOOR PLANS

BLOCK B

EXPLORERS
WHARF

LIMEHOUSE E14



TYPE B

3 Bedroom Apartment, 84.30 m²

APARTMENT 2 - GROUND FLOOR



Plans not to scale

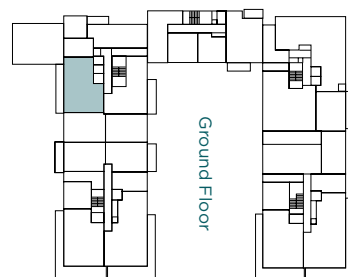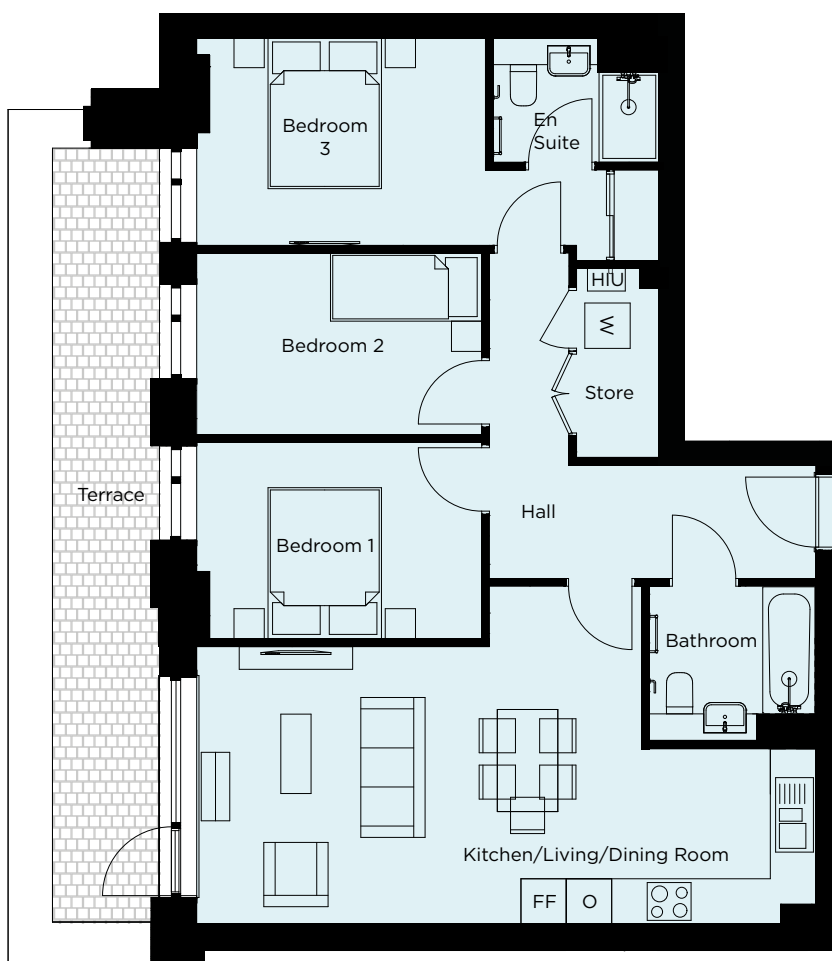

FF | Fridge Freezer O | Oven W | Washing Machine

This brochure and the description and measurements herein do not form part of any contract and whilst every effort has been made to ensure accuracy, this cannot be guaranteed. Prospective purchasers should not rely on this information but must get their solicitor to check the plans and specification attached to their contract. These particulars are believed to be correct at time of publishing but this cannot be guaranteed. Plans not to scale. (July 2020).

FLOOR PLANS

BLOCK B



TYPE C

2 Bedroom Apartment, 65.91 m²

APARTMENT 3 - FIRST FLOOR



Plans not to scale

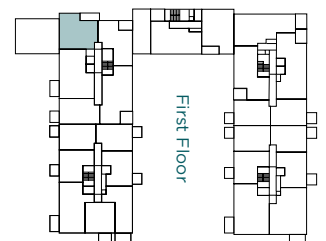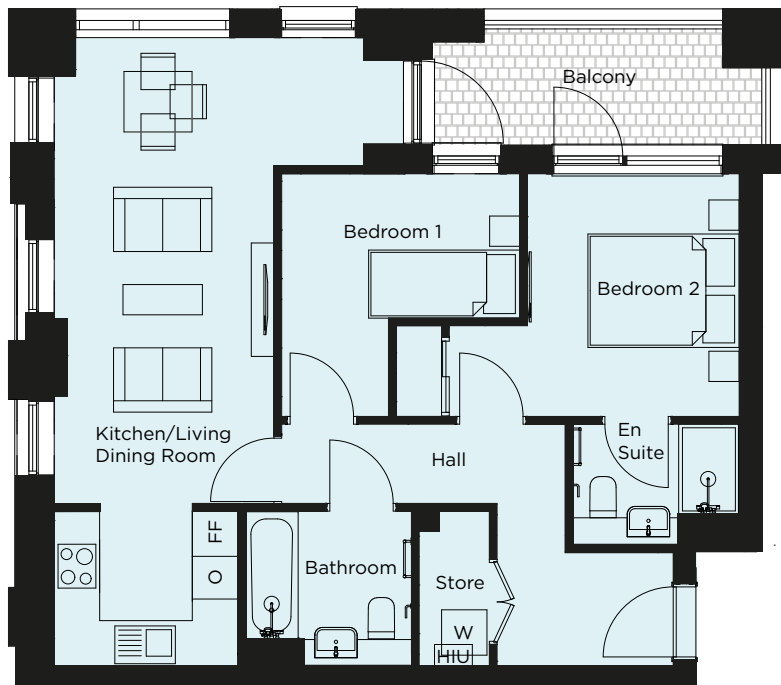

FF | Fridge Freezer O | Oven W | Washing Machine

This brochure and the description and measurements herein do not form part of any contract and whilst every effort has been made to ensure accuracy, this cannot be guaranteed. Prospective purchasers should not rely on this information but must get their solicitor to check the plans and specification attached to their contract. These particulars are believed to be correct at time of publishing but this cannot be guaranteed. Plans not to scale. (July 2020).

FLOOR PLANS

BLOCK B

EXPLORERS
WHARF

LIMEHOUSE E14


TYPE D

2 Bedroom Apartment, 61.64 m²

APARTMENT 4 - FIRST FLOOR & APARTMENT 10 - SECOND FLOOR



Plans not to scale

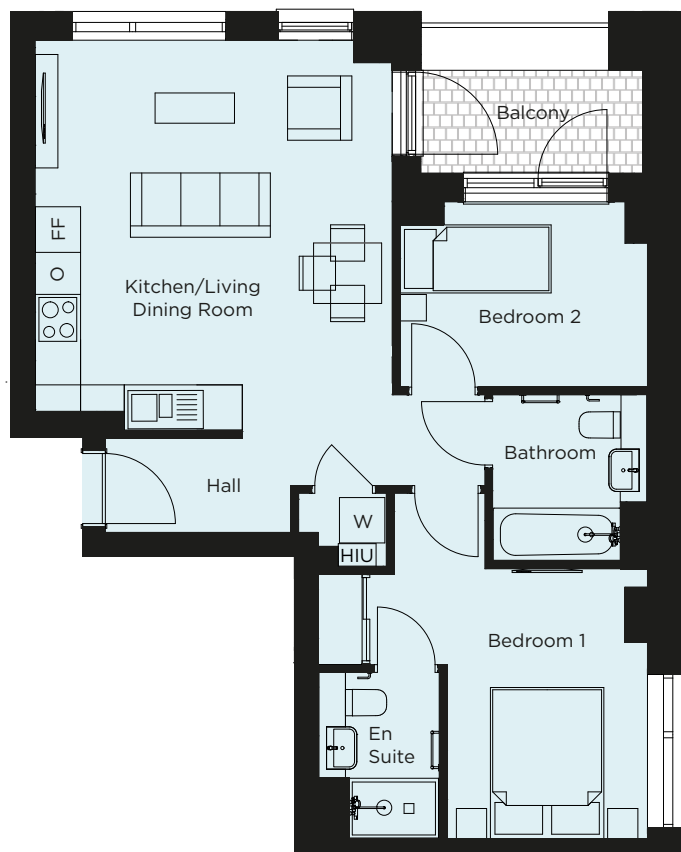

FF | Fridge Freezer O | Oven W | Washing Machine

This brochure and the description and measurements herein do not form part of any contract and whilst every effort has been made to ensure accuracy, this cannot be guaranteed. Prospective purchasers should not rely on this information but must get their solicitor to check the plans and specification attached to their contract. These particulars are believed to be correct at time of publishing but this cannot be guaranteed. Plans not to scale. (July 2020).

FLOOR PLANS

BLOCK B



TYPE E

3 Bedroom Apartment, 86.39 m²

APARTMENT 5 - FIRST FLOOR



Plans not to scale

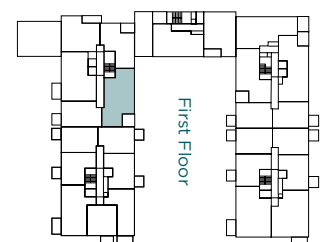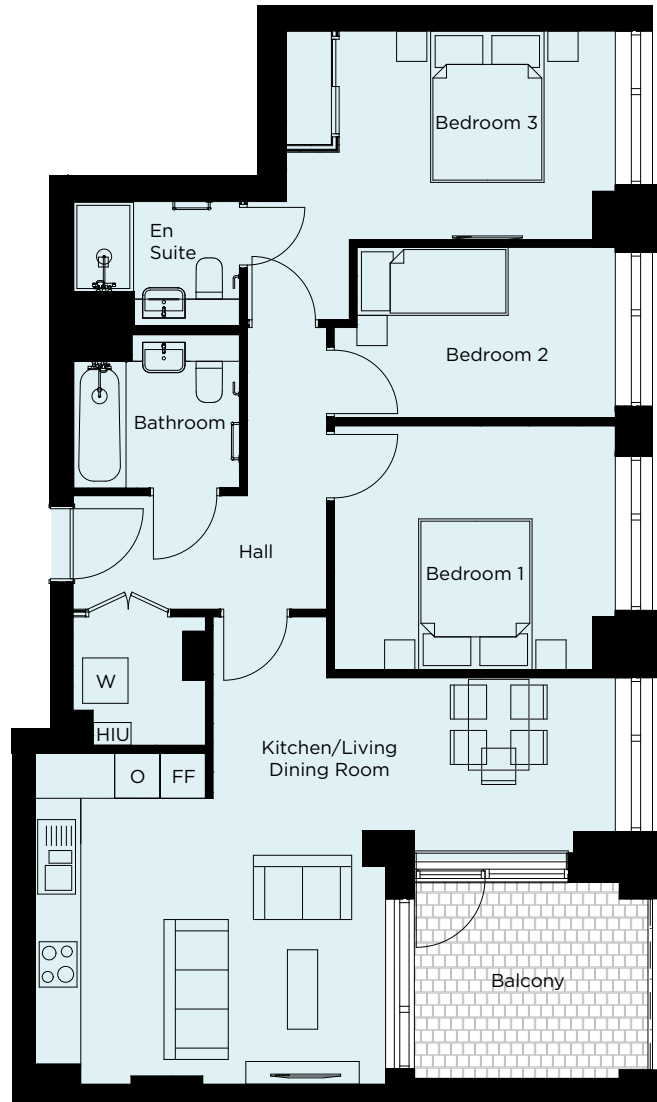

FF | Fridge Freezer O | Oven W | Washing Machine

This brochure and the description and measurements herein do not form part of any contract and whilst every effort has been made to ensure accuracy, this cannot be guaranteed. Prospective purchasers should not rely on this information but must get their solicitor to check the plans and specification attached to their contract. These particulars are believed to be correct at time of publishing but this cannot be guaranteed. Plans not to scale. (July 2020).

FLOOR PLANS

BLOCK B

EXPLORERS
WHARF

LIMEHOUSE E14


TYPE F

1 Bedroom Apartment, 54.40 m²

APARTMENT 6 - FIRST FLOOR & APARTMENT 12 - SECOND FLOOR



Plans not to scale

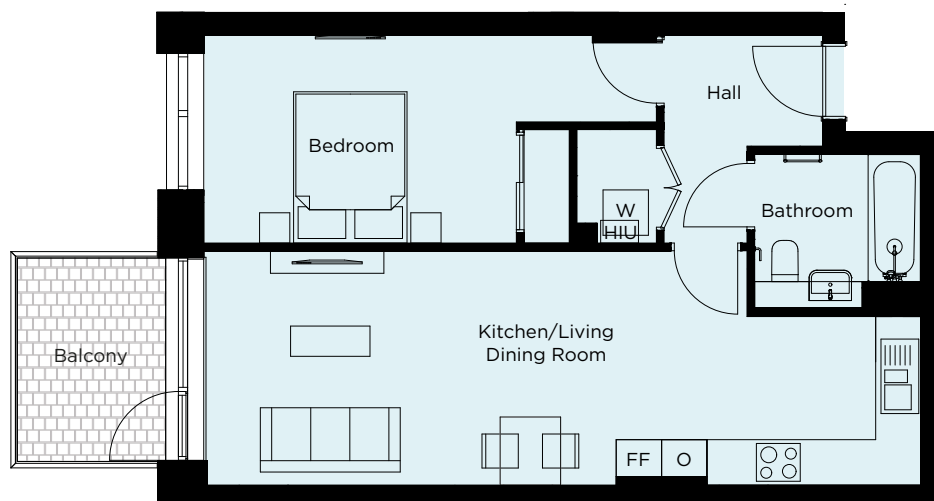

FF | Fridge Freezer O | Oven W | Washing Machine

This brochure and the description and measurements herein do not form part of any contract and whilst every effort has been made to ensure accuracy, this cannot be guaranteed. Prospective purchasers should not rely on this information but must get their solicitor to check the plans and specification attached to their contract. These particulars are believed to be correct at time of publishing but this cannot be guaranteed. Plans not to scale. (July 2020).

FLOOR PLANS

BLOCK B

TYPE G




3 Bedroom Apartment, 84.30 m²

APARTMENT 7 - FIRST FLOOR, APARTMENT 13 - SECOND FLOOR

APARTMENT 19 - THIRD FLOOR



Plans not to scale

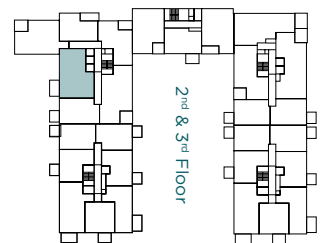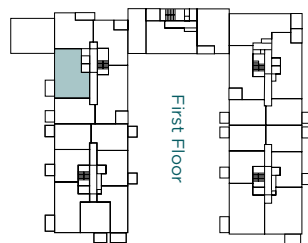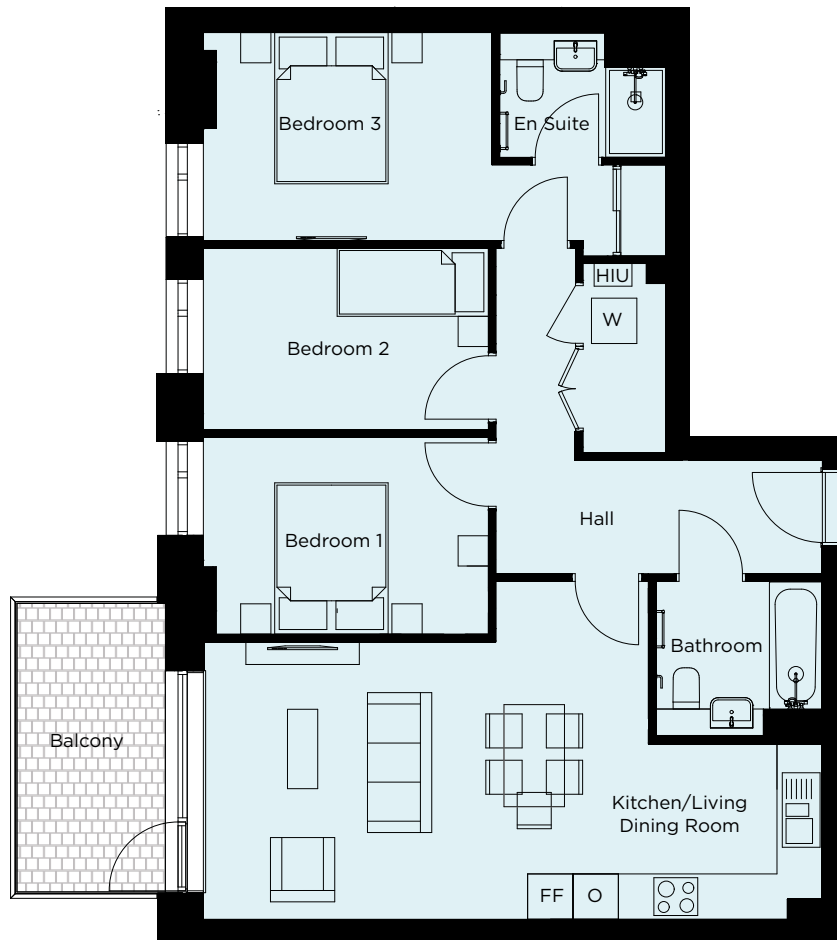

FF | Fridge Freezer O | Oven W | Washing Machine

This brochure and the description and measurements herein do not form part of any contract and whilst every effort has been made to ensure accuracy, this cannot be guaranteed. Prospective purchasers should not rely on this information but must get their solicitor to check the plans and specification attached to their contract. These particulars are believed to be correct at time of publishing but this cannot be guaranteed. Plans not to scale. (July 2020).

FLOOR PLANS

BLOCK B

EXPLORERS
WHARF

LIMEHOUSE E14



TYPE H

2 Bedroom Apartment, 77.12 m²

APARTMENT 8 - SECOND FLOOR & APARTMENT 14 THIRD FLOOR



Plans not to scale

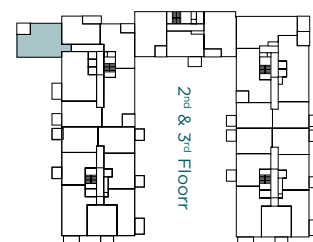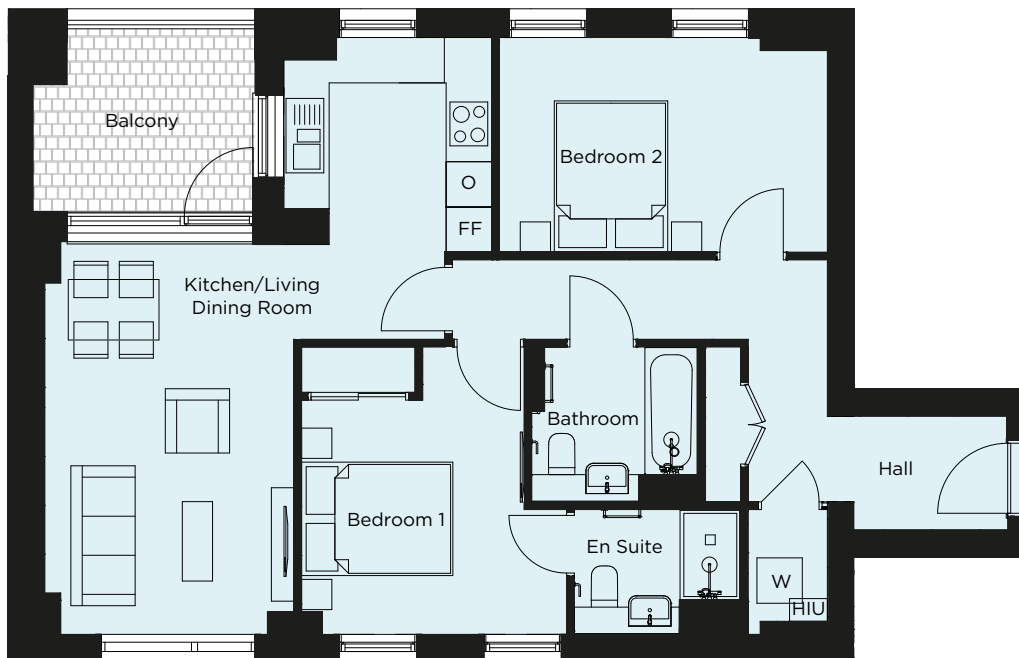

FF | Fridge Freezer O | Oven W | Washing Machine

This brochure and the description and measurements herein do not form part of any contract and whilst every effort has been made to ensure accuracy, this cannot be guaranteed. Prospective purchasers should not rely on this information but must get their solicitor to check the plans and specification attached to their contract. These particulars are believed to be correct at time of publishing but this cannot be guaranteed. Plans not to scale. (July 2020).

FLOOR PLANS

BLOCK B



TYPE I

1 Bedroom Apartment, 51 m²

APARTMENT 9 - SECOND FLOOR



Plans not to scale

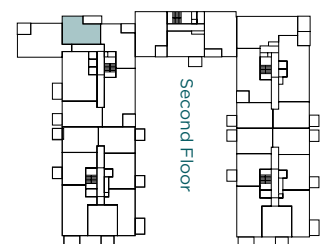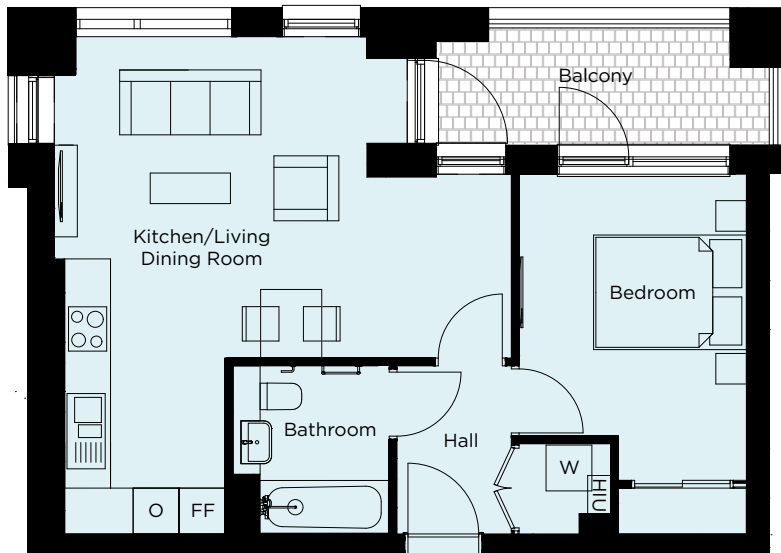

FF | Fridge Freezer O | Oven W | Washing Machine

This brochure and the description and measurements herein do not form part of any contract and whilst every effort has been made to ensure accuracy, this cannot be guaranteed. Prospective purchasers should not rely on this information but must get their solicitor to check the plans and specification attached to their contract. These particulars are believed to be correct at time of publishing but this cannot be guaranteed. Plans not to scale. (July 2020).



newlonliving.co.uk