


Scale 1:500

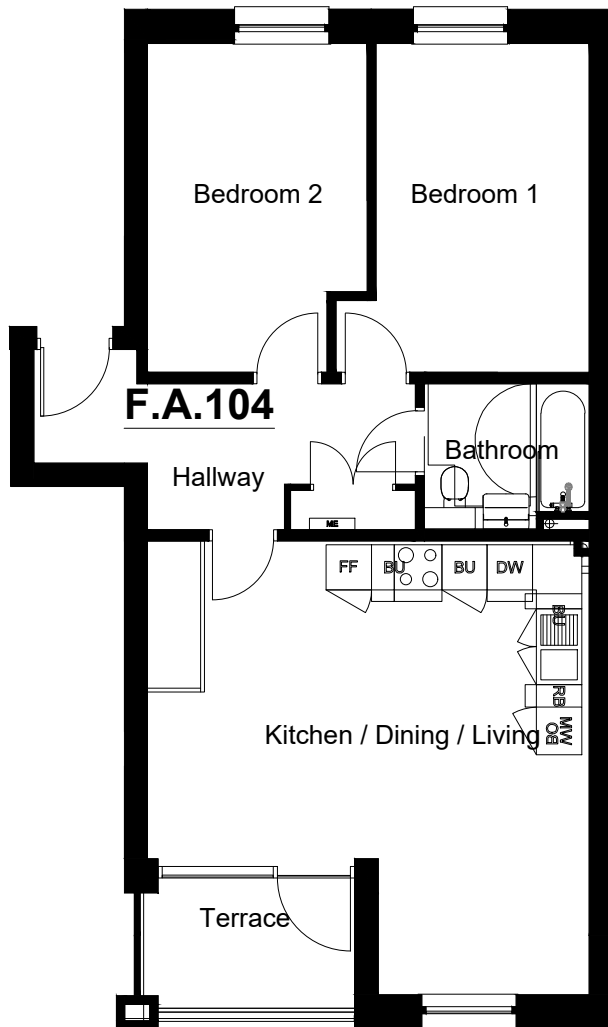

Scale 1:100

Key

Plot Boundary █




Prepared by
 Property Services
 Dover District Council
 White Cliffs Business Park
 Dover Kent CT16 3PJ
 Tel: (01304) 821199
 Fax: (01304) 872240

Eurling Roger Walton, C. Eng M.I.C.E.
 Strategic Director (Operations & Commercial)

Scheme/ Dwg Title

**Conveyance Plan
 First Floor**

Location
**F.A.104
 98 Harold Street,
 Dover CT16 1SD**

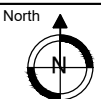

Designed: - Drawn: DJP Date: Dec 2020

Scale: As Shown@A4 Drawing Number: 21 Rev: -