



LINDSAY OAKS

POOLE



WELCOME



Dear Customer,

We are committed to our customers living in a safe, warm and sustainable home. We've been proudly building communities for over 90 years across the south and south-west of England.

Our focus is on the quality of our homes, our neighbourhoods and the service we provide to our customers.

Our communities' matter, we invest in community services and projects that benefit our customers and communities.

Everyone at Abri wishes you success in your journey to find your new home and our dedicated team will look after you every step of the way.

Best wishes,

Gary Orr


Group Chief Executive

OUR HERITAGE

Our story dates back to 1925, when Herbert Collins saw a desperate need for affordable housing in Southampton and decided to do something about it. Collins set up Swaythling Housing Society, the first of its type to be established in Southampton, and we haven't looked back since.

Collins had a vision; to build self-contained communities with a good balance of housing and infrastructure, where everyone had everything they needed to succeed in one place. While times might have changed a bit since then, our mission certainly hasn't. We're still just as passionate about tackling the housing crisis and we will never stop working to build safe, inclusive and prosperous communities for all; young, old and everyone in between.

Today, Abri is one of the largest housing associations in the south and south-west of England continuing to tackle the housing crisis with our customers at the heart of our mission.

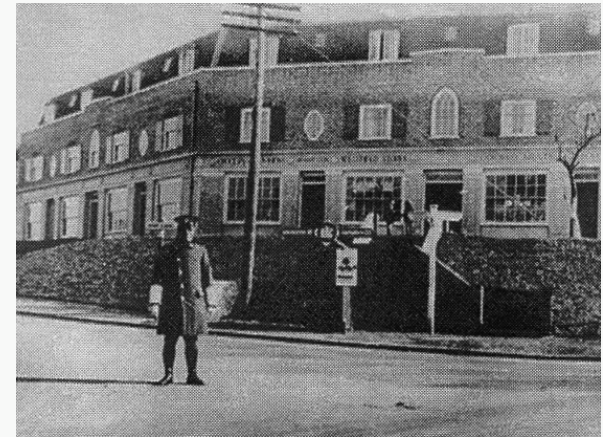

OUR CUSTOMERS

Here are just some of our many happy homeowners:



“ We were given a tour of the site and worked out that my finances could stretch to a three-bedroom house, which meant my daughters could have their own rooms. They showed me plans to a double-fronted property which was exactly what I wanted, the type of house I would draw as a kid but never thought I could afford. We fell in love straight away.”

Louisa Kennedy, Causeway Farm



“ The process of buying through Abri Homes was really straightforward. It took a couple of months, but I was happy to be patient as it meant I was able to get on the ladder by myself. My mortgage is around £250, and my rent is less than £400, so my outgoings here are less than I was saving, which is great.”

Matthew Taylor, Daedalus Village



“ Shared Ownership is a God-send. There's no way we'd have the home we do now without Shared Ownership.” After 16 years in the Spanish sun, retired couple Jane and Ray Light made the decision to return to the UK to be closer to their grandchildren.

Jane and Ray Light, Oakfield Grove

COMMUNITY LIVING

Our investment in the community underpins our core purpose as a housing provider: to provide safe, warm homes for as many people as possible, and create thriving communities too. We are invested long-term and committed to place shaping.

CAFÉ 1759, BORDON

Café 1759 is a not-for-profit community café, supported by volunteers. This means we're able to keep our prices low and reinvest the money we make into the café and our local community, allowing us to provide activities, support volunteers and promote health and wellbeing in Bordon.

EMPLOYMENT, SUPPORT AND TRAINING TEAM

Our Employment, Support and Training (EST) team support customers year-round by providing opportunities to learn new skills, find suitable work, develop self employment opportunities and attend courses. We're proud to have supported over 2,000 people through training.





WOODGATE, PEASE POTTAGE

Our joint venture partnership between Abri Group and Thakeham Group will create places people want to call home. This exciting development will include over 600 new homes, a primary school, village shop, coffee shop, community centre, plenty of parks and a pavilion.

GOOD GRUB CLUB

The Good Grub Club runs throughout August in Southampton and Slough, offering families the chance to make some 'Good Grub' with hands-on activities and a free nutritious lunch provided. Families are also given a recipe bag full of fresh fruit to take away and a main meal to cook at home.

ROUND ABOUT CAFÉ

The Round About Café is at the heart of the Mansbridge community, and the colleagues and volunteers who dedicate their time to make it a success are passionate about doing what they can to support health and wellbeing.

Over the years they have delivered Kids Can Cook sessions, helped universities with research, run Seniors Afternoon Tea events, led community walks and much more.



SUSTAINABILITY



It's all about the future and renewable technologies. We recognise the need to future proof our homes to meet the needs and aspirations of our customers. That's why we're making the eradication of fuel poverty a priority and meeting significantly higher environmental standards, which in turn reduces our customer's fuel bills.

We are an organisation committed to Modern Methods of Construction (MMC) and consider all of our sites for their suitability for MMC, before considering traditional construction. This supports faster delivery of new homes, reduces waste and drives quality, whilst reducing health and safety risks during the construction process. Our approach will overcome skills shortages and supports our commitment to sustainability, whilst helping to solve the housing crisis in the long-term.

We recognise the need to future proof our homes to meet the needs and aspirations of our customers



QUEBEC PARK - SETTING THE BENCHMARK

An innovative and fast-growing new town with sustainability, design and healthy living at its heart.




Quebec Park was a £17 million project to deliver 107 homes, including 34 affordable homes, in Whitehill and Bordon. The project was challenged to develop homes with high levels of sustainability and exemplary design, and to set the benchmark for future development across the wider area.

We were delighted to win the commission to deliver the homes through a competitive bid process managed by Homes England. At the time, Whitehill and Bordon was one of 10 Government sponsored 'Eco-towns'.

Homes have been designed to meet Lifetime Homes Standards resulting in large internal areas, parking spaces within 50 metres of homes, level thresholds, large ground floor WC/utility/wet rooms, wide porches and generous circulation spaces. The homes have a variety of layouts to suit different uses and the majority are orientated east-west, ensuring that they have private sunny gardens and well-lit interiors.

Now fully complete, this award-winning development has been recognised as best-in-class for a sustainable, affordable new community.

SITE PLAN & STACKER PLAN

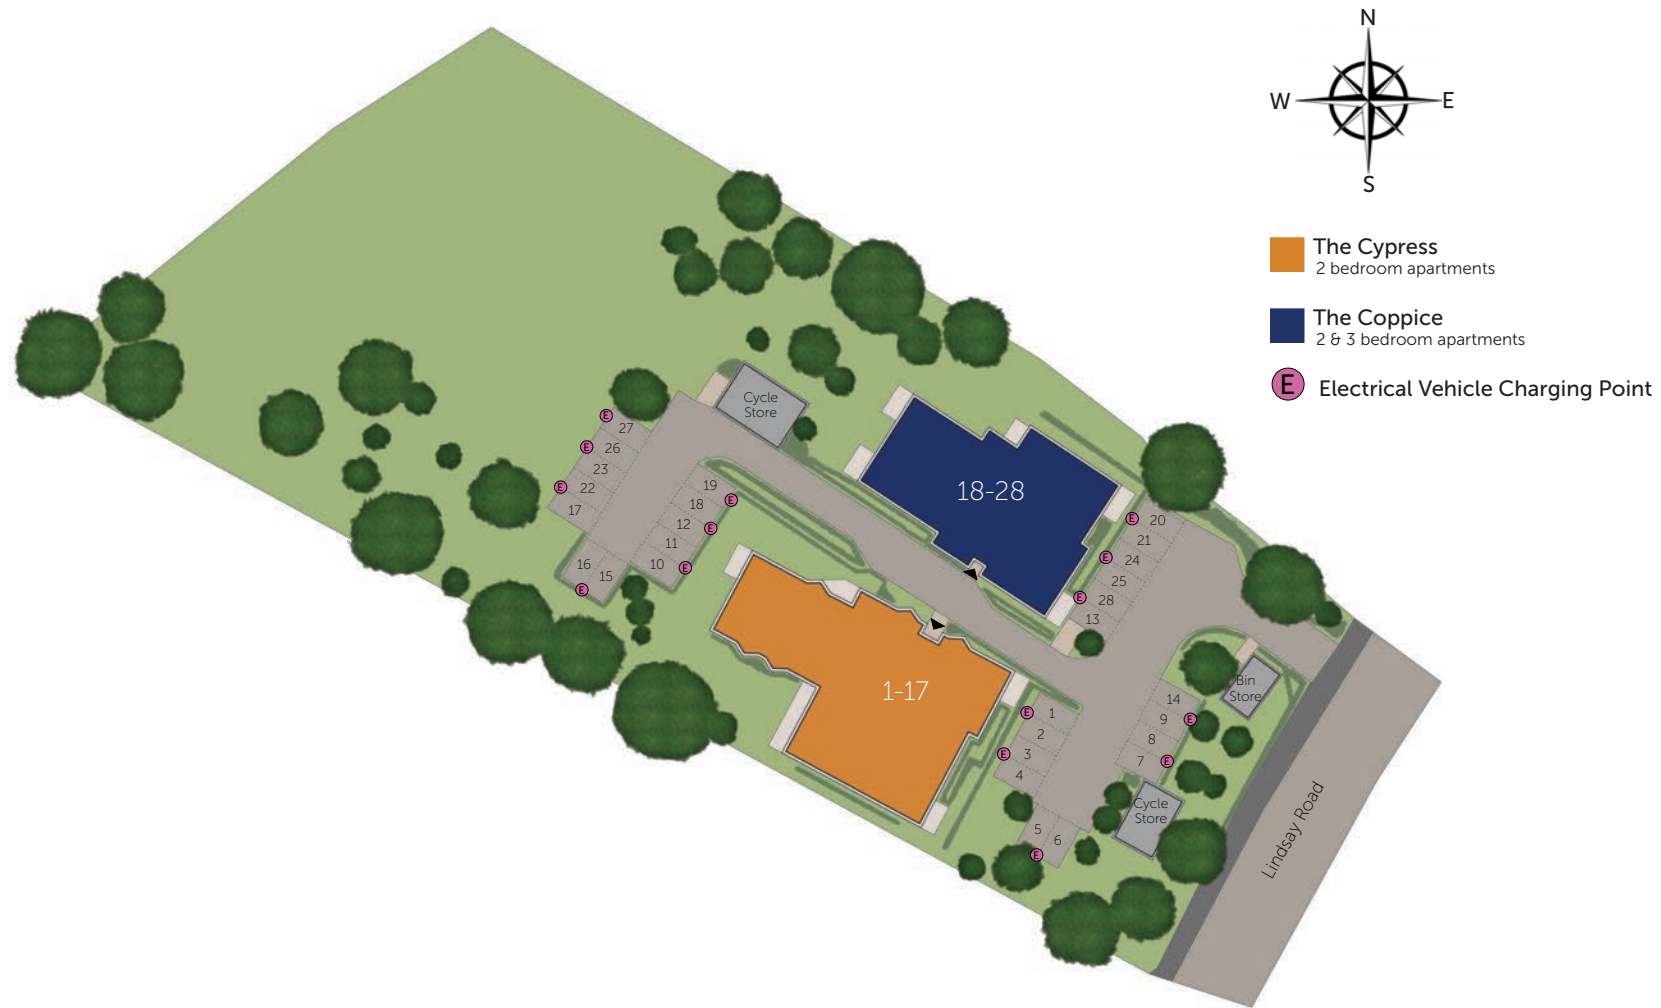

This site plan is for illustrative purposes only. Whilst every effort has been made to ensure that the information is correct, it is a guide and Abri Homes reserves the right to amend as necessary without notice.

SPECIFICATION

Each of our beautiful new homes is fitted with a wealth of professionally designed, high-quality appliances and features that make your new home even more special. Your property will be covered by a 12-year NHBC structural warranty[^].

OVERVIEW

- LVT flooring to living room, kitchen and hall
- Porcelanosa tiled flooring to bathroom and ensuite
- Carpet to bedrooms
- Brilliant White walls and ceilings
- Double-glazed windows
- Mains-operated smoke detector
- Ample double power sockets throughout
- Telephone point to living room, hall and master bedroom
- TV aerial point to living room, and all bedrooms
- Fibre broadband connection available

KITCHEN

- Symphony Urban fitted kitchen units and soft-close doors and drawers
- Brazilian Walnut / Pastel Ash laminate worktop with matching upstand
- Glass splashback behind hob
- 1 ½ bowl stainless-steel sink with chrome mixer tap
- Built-in Electrolux induction hob, stainless-steel single fan oven, and telescopic extractor hood
- Integrated washer dryer*
- Space for fridge freezer
- Integrated dishwasher[^]

BATHROOMS

- Fairford white sanitaryware with dual-flush WC
- Chrome taps
- Porcelanosa tiled splashback above sink and full height above bath and shower
- Thermostatic mixer shower over bath with glass shower screen to bath
- Thermostatic shower to ensuite
- Shaver socket to bathroom and ensuite
- Heated towel rail to bathroom and ensuite

HEATING AND AND LIGHTING

- LED downlights to kitchen, bathroom and ensuite
- Pendant lighting to living room, hall, and bedrooms
- Air Source Heat Pump heating with smart thermostat
- Slimline electric panel radiators with timers

OUTSIDE

- Communal bike store
- Communal wooden bin store
- Electric vehicle charging point to selected spaces**

Abri Homes may occasionally substitute, change or remove items within this specification. We reserve the right to make these changes as necessary, without notice, and their accuracy or completeness is not guaranteed.

*Washer dryer is in the utility cupboard for plot 21 & 25. **Speak to our Sales team for more information. [^]Applicable to three bedroom homes only.

TYPE A1

Plot 1



2 BEDROOM APARTMENT

Living / Dining Room / Kitchen

5.52m x 5.02m (18'1 x 16'5)

Bedroom 1

4.77m x 2.79m (15'7 x 9'1)

Bedroom 2

2.90m x 3.15m (9'6 x 10'4)

☒ Indicates an appliance or space for an appliance. Please see specification for full details.

▨ Hatched windows indicate obscured glass.

Images may be computer-generated and are for illustrative purposes only, so may not be representative of exact plots. Images may be of a different model of home. Floor plans are not to scale and are indicative only. Location of windows, doors, kitchen units and appliances may differ. Doors may swing in the opposite direction to that shown on selected houses. Dimensions, which are taken from the indicated points of measurement, are for guidance only and are not intended to be used to calculate space for items of furniture. Total areas are provided as gross internal areas and are subject to variance. Please note, some plots may be handed, speak to a Sales Executive for further information.



TYPE A2

Plots 2*,8



2 BEDROOM APARTMENT

Kitchen / Living / Dining Room

5.55m x 4.21m (14'0 x 13'8)

Bedroom 1

3.77m x 3.08m (12'4 x 10'1)

Bedroom 2

4.39m x 2.48m (14'4 x 8'1)

☒ Indicates an appliance or space for an appliance please see specification for full details

▨ Hatched windows indicate obscured glass.

* Obscured glass not on plot 2.

Images may be computer-generated and are for illustrative purposes only, so may not be representative of exact plots. Images may be of a different model of home. Floor plans are not to scale and are indicative only. Location of windows, doors, kitchen units and appliances may differ. Doors may swing in the opposite direction to that shown on selected houses. Dimensions, which are taken from the indicated points of measurement, are for guidance only and are not intended to be used to calculate space for items of furniture. Total areas are provided as gross internal areas and are subject to variance. Please note, some plots may be handed, speak to a Sales Executive for further information.

TYPE A3

Plots 3*,9



2 BEDROOM APARTMENT

Living / Dining Room / Kitchen

5.57m x 3.95m (18'3 x 12'9)

Bedroom 1

2.91m x 4.36m (9'5 x 14'3)

Bedroom 2

2.33m x 4.36m (7'6 x 14'3)

⊠ Indicates an appliance or space for an appliance please see specification for full details


▨ Hatched windows indicate obscured glass.

★ Obscured glass not on plot 3.

Images may be computer-generated and are for illustrative purposes only, so may not be representative of exact plots. Images may be of a different model of home. Floor plans are not to scale and are indicative only. Location of windows, doors, kitchen units and appliances may differ. Doors may swing in the opposite direction to that shown on selected houses. Dimensions, which are taken from the indicated points of measurement, are for guidance only and are not intended to be used to calculate space for items of furniture. Total areas are provided as gross internal areas and are subject to variance. Please note, some plots may be handed, speak to a Sales Executive for further information.

TYPE A4

Plot 4

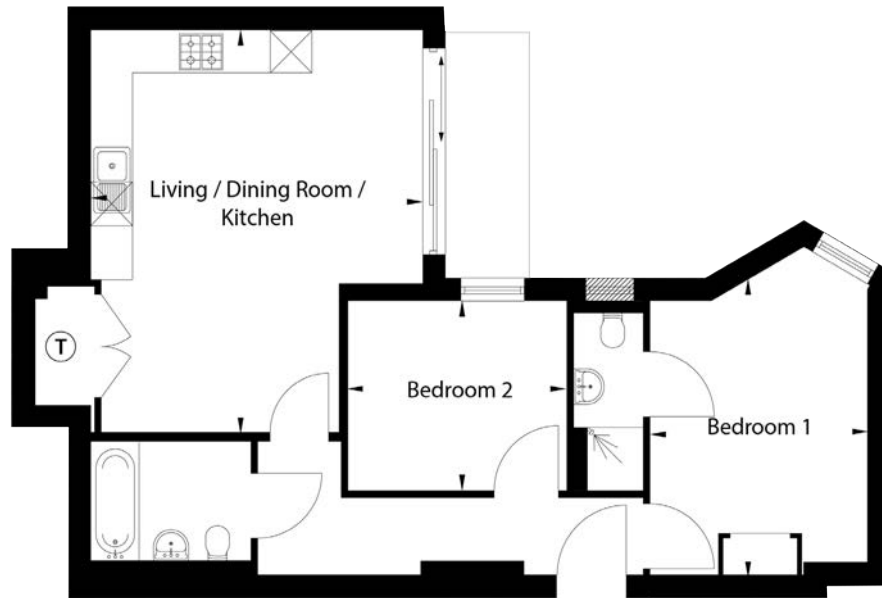

2 BEDROOM APARTMENT

Living / Dining Room / Kitchen

3.45m x 5.79m (11'3 x 19'0)

Bedroom 1

3.16m x 3.94m (10'4 x 12'9)

Bedroom 2

3.18m x 2.73m (10'4 x 8'9)

⊠ Indicates an appliance or space for an appliance please see specification for full details
▨ Hatched windows indicate obscured glass.

Images may be computer-generated and are for illustrative purposes only, so may not be representative of exact plots. Images may be of a different model of home. Floor plans are not to scale and are indicative only. Location of windows, doors, kitchen units and appliances may differ. Doors may swing in the opposite direction to that shown on selected houses. Dimensions, which are taken from the indicated points of measurement, are for guidance only and are not intended to be used to calculate space for items of furniture. Total areas are provided as gross internal areas and are subject to variance. Please note, some plots may be handed, speak to a Sales Executive for further information.

TYPE A5

Plot 5



2 BEDROOM APARTMENT

Living / Dining Room / Kitchen

6.68m x 3.76m (21'9 x 12'4)

Bedroom 1

3.37m x 3.56m (11'0 x 11'6)

Bedroom 2

3.24m x 2.42m (10'6 x 7'9)

☒ Indicates an appliance or space for an appliance please see specification for full details

▨ Hatched windows indicate obscured glass.

Images may be computer-generated and are for illustrative purposes only, so may not be representative of exact plots. Images may be of a different model of home. Floor plans are not to scale and are indicative only. Location of windows, doors, kitchen units and appliances may differ. Doors may swing in the opposite direction to that shown on selected houses. Dimensions, which are taken from the indicated points of measurement, are for guidance only and are not intended to be used to calculate space for items of furniture. Total areas are provided as gross internal areas and are subject to variance. Please note, some plots may be handed, speak to a Sales Executive for further information.

TYPE A6

Plots 6



2 BEDROOM APARTMENT

Living / Dining Room / Kitchen

5.27m x 4.46m (17'3 x 14'6)

Bedroom 1

3.39m x 3.65m (11'1 x 11'9)

Bedroom 2

3.09m x 3.41m (10'1 x 11'2)

☒ Indicates an appliance or space for an appliance please see specification for full details

▨ Hatched windows indicate obscured glass.

Images may be computer-generated and are for illustrative purposes only, so may not be representative of exact plots. Images may be of a different model of home. Floor plans are not to scale and are indicative only. Location of windows, doors, kitchen units and appliances may differ. Doors may swing in the opposite direction to that shown on selected houses. Dimensions, which are taken from the indicated points of measurement, are for guidance only and are not intended to be used to calculate space for items of furniture. Total areas are provided as gross internal areas and are subject to variance. Please note, some plots may be handed, speak to a Sales Executive for further information.

TYPE A7

Plot 7



2 BEDROOM APARTMENT

Living / Dining Room / Kitchen

5.52m x 5.02m (18'1 x 16'5)

Bedroom 1

4.77m x 2.80m (15'7 x 9'2)

Bedroom 2

4.02m x 3.15m (13'2 x 10'3)

☒ Indicates an appliance or space for an appliance please see specification for full details

▨ Hatched windows indicate obscured glass.

Images may be computer-generated and are for illustrative purposes only, so may not be representative of exact plots. Images may be of a different model of home. Floor plans are not to scale and are indicative only. Location of windows, doors, kitchen units and appliances may differ. Doors may swing in the opposite direction to that shown on selected houses. Dimensions, which are taken from the indicated points of measurement, are for guidance only and are not intended to be used to calculate space for items of furniture. Total areas are provided as gross internal areas and are subject to variance. Please note, some plots may be handed, speak to a Sales Executive for further information.

TYPE A8

Plots 10, 15



2 BEDROOM APARTMENT

Living / Dining Room / Kitchen

4.82m x 5.79m (15'8 x 18'9)

Bedroom 1

3.16m x 3.94m (10'4 x 12'9)

Bedroom 2


3.18m x 2.73m (10'4 x 8'9)

☒ Indicates an appliance or space for an appliance please see specification for full details
▨ Hatched windows indicate obscured glass.

Images may be computer-generated and are for illustrative purposes only, so may not be representative of exact plots. Images may be of a different model of home. Floor plans are not to scale and are indicative only. Location of windows, doors, kitchen units and appliances may differ. Doors may swing in the opposite direction to that shown on selected houses. Dimensions, which are taken from the indicated points of measurement, are for guidance only and are not intended to be used to calculate space for items of furniture. Total areas are provided as gross internal areas and are subject to variance. Please note, some plots may be handed, speak to a Sales Executive for further information.

TYPE A9

Plots 11, 16

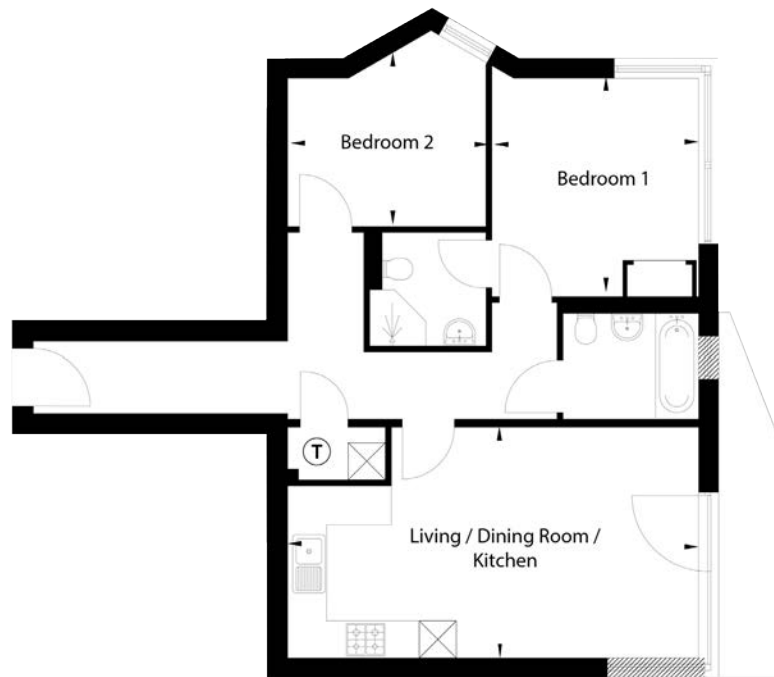

2 BEDROOM APARTMENT

Living / Dining Room / Kitchen

6.68m x 3.75m (21'9 x 12'3)

Bedroom 1

3.37m x 3.56m (11'0 x 11'6)

Bedroom 2

3.24m x 2.42m (10'6 x 7'9)


⊠ Indicates an appliance or space for an appliance please see specification for full details

▨ Hatched windows indicate obscured glass.

Images may be computer-generated and are for illustrative purposes only, so may not be representative of exact plots. Images may be of a different model of home. Floor plans are not to scale and are indicative only. Location of windows, doors, kitchen units and appliances may differ. Doors may swing in the opposite direction to that shown on selected houses. Dimensions, which are taken from the indicated points of measurement, are for guidance only and are not intended to be used to calculate space for items of furniture. Total areas are provided as gross internal areas and are subject to variance. Please note, some plots may be handed, speak to a Sales Executive for further information.

TYPE A10

Plots 12, 17

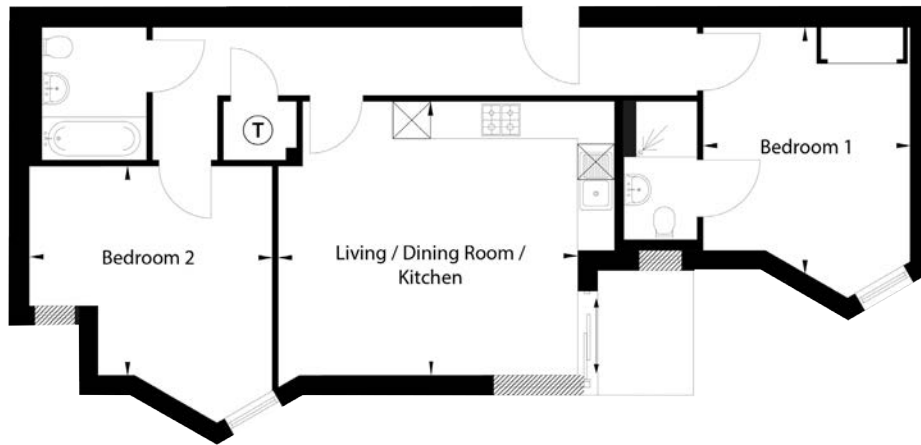

2 BEDROOM APARTMENT

Living / Dining Room / Kitchen

5.48m x 4.46m (17'9 x 14'6)

Bedroom 1

3.39m x 3.65m (11'1 x 11'9)

Bedroom 2

3.97m x 3.41m (13'0 x 11'2)

☒ Indicates an appliance or space for an appliance please see specification for full details

▨ Hatched windows indicate obscured glass.

Images may be computer-generated and are for illustrative purposes only, so may not be representative of exact plots. Images may be of a different model of home. Floor plans are not to scale and are indicative only. Location of windows, doors, kitchen units and appliances may differ. Doors may swing in the opposite direction to that shown on selected houses. Dimensions, which are taken from the indicated points of measurement, are for guidance only and are not intended to be used to calculate space for items of furniture. Total areas are provided as gross internal areas and are subject to variance. Please note, some plots may be handed, speak to a Sales Executive for further information.

TYPE A11

Plot 13



2 BEDROOM APARTMENT

Living / Dining Room / Kitchen

5.52m x 5.02m (18'1 x 16'5)

Bedroom 1

3.07m x 4.77m (10'0 x 15'7)

Bedroom 2

4.02m x 3.15m (13'2 x 10'3)


☒ Indicates an appliance or space for an appliance please see specification for full details

▨ Hatched windows indicate obscured glass.

Images may be computer-generated and are for illustrative purposes only, so may not be representative of exact plots. Images may be of a different model of home. Floor plans are not to scale and are indicative only. Location of windows, doors, kitchen units and appliances may differ. Doors may swing in the opposite direction to that shown on selected houses. Dimensions, which are taken from the indicated points of measurement, are for guidance only and are not intended to be used to calculate space for items of furniture. Total areas are provided as gross internal areas and are subject to variance. Please note, some plots may be handed, speak to a Sales Executive for further information.

TYPE A12

Plot 14

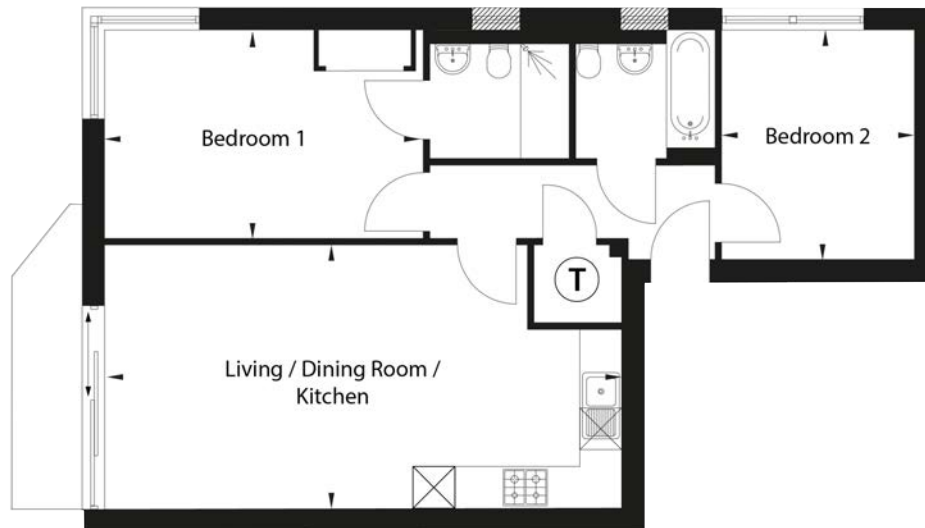

2 BEDROOM APARTMENT

Living / Dining Room / Kitchen

7.48m x 3.82m (24'5 x 12'5)

Bedroom 1

4.62m x 3.03m (14'1 x 9'9)

Bedroom 2

2.80m x 3.35m (9'1 x 10'9)

☒ Indicates an appliance or space for an appliance please see specification for full details

▨ Hatched windows indicate obscured glass.

Images may be computer-generated and are for illustrative purposes only, so may not be representative of exact plots. Images may be of a different model of home. Floor plans are not to scale and are indicative only. Location of windows, doors, kitchen units and appliances may differ. Doors may swing in the opposite direction to that shown on selected houses. Dimensions, which are taken from the indicated points of measurement, are for guidance only and are not intended to be used to calculate space for items of furniture. Total areas are provided as gross internal areas and are subject to variance. Please note, some plots may be handed, speak to a Sales Executive for further information.

TYPE B1

Plot 18*, 22, 26



2 BEDROOM APARTMENT

Living / Dining Room / Kitchen

5.67m x 5.18m (18'6 x 16'9)

Bedroom 1

3.07m x 4.77m (10'0 x 15'7)

Bedroom 2

4.02m x 3.15m (13'2 x 10'3)

☒ Indicates an appliance or space for an appliance please see specification for full details

▨ Hatched windows indicate obscured glass.

★ Obscured glass not on plot 18.

Images may be computer-generated and are for illustrative purposes only, so may not be representative of exact plots. Images may be of a different model of home. Floor plans are not to scale and are indicative only. Location of windows, doors, kitchen units and appliances may differ. Doors may swing in the opposite direction to that shown on selected houses. Dimensions, which are taken from the indicated points of measurement, are for guidance only and are not intended to be used to calculate space for items of furniture. Total areas are provided as gross internal areas and are subject to variance. Please note, some plots may be handed, speak to a Sales Executive for further information.

TYPE B2

Plot 19*, 23



2 BEDROOM APARTMENT

Living / Dining Room / Kitchen

4.48m x 5.37m (14'6 x 17'6)

Bedroom 1

3.40m x 4.07m (11'1 x 13'3)

Bedroom 2

3.29m x 2.21m (10'7 x 7'2)

☒ Indicates an appliance or space for an appliance please see specification for full details


▨ Hatched windows indicate obscured glass.

★ Obscured glass not on plot 19.

Images may be computer-generated and are for illustrative purposes only, so may not be representative of exact plots. Images may be of a different model of home. Floor plans are not to scale and are indicative only. Location of windows, doors, kitchen units and appliances may differ. Doors may swing in the opposite direction to that shown on selected houses. Dimensions, which are taken from the indicated points of measurement, are for guidance only and are not intended to be used to calculate space for items of furniture. Total areas are provided as gross internal areas and are subject to variance. Please note, some plots may be handed, speak to a Sales Executive for further information.

TYPE B3

Plot 20*, 24

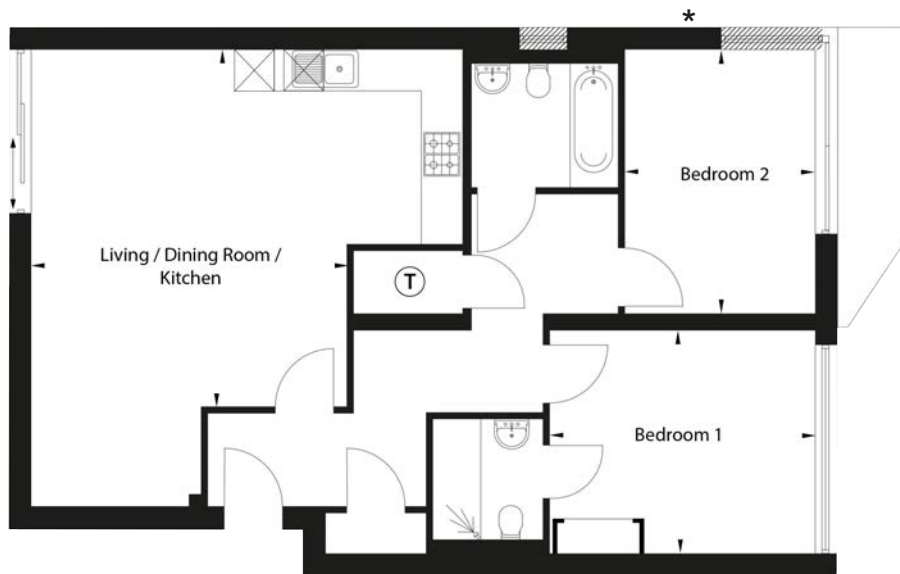

2 BEDROOM APARTMENT

Living / Dining Room / Kitchen

4.61m x 6.66m (15'1 x 21'8)

Bedroom 1

3.89m x 3.27m (12'8 x 10'7)

Bedroom 2

2.77m x 3.86m (9'0 x 12'6)

☒ Indicates an appliance or space for an appliance please see specification for full details

▨ Hatched windows indicate obscured glass.

* Obscured glass not on plot 20.

Images may be computer-generated and are for illustrative purposes only, so may not be representative of exact plots. Images may be of a different model of home. Floor plans are not to scale and are indicative only. Location of windows, doors, kitchen units and appliances may differ. Doors may swing in the opposite direction to that shown on selected houses. Dimensions, which are taken from the indicated points of measurement, are for guidance only and are not intended to be used to calculate space for items of furniture. Total areas are provided as gross internal areas and are subject to variance. Please note, some plots may be handed, speak to a Sales Executive for further information.

TYPE B4

Plot 21



2 BEDROOM APARTMENT

Living / Dining Room / Kitchen

5.64m x 3.54m (18'5 x 11'6)

Bedroom 1

4.70m x 2.86m (15'4 x 9'4)

Bedroom 2

2.79m x 2.56m (9'1 x 8'4)

☒ Indicates an appliance or space for an appliance please see specification for full details

▨ Hatched windows indicate obscured glass.

Images may be computer-generated and are for illustrative purposes only, so may not be representative of exact plots. Images may be of a different model of home. Floor plans are not to scale and are indicative only. Location of windows, doors, kitchen units and appliances may differ. Doors may swing in the opposite direction to that shown on selected houses. Dimensions, which are taken from the indicated points of measurement, are for guidance only and are not intended to be used to calculate space for items of furniture. Total areas are provided as gross internal areas and are subject to variance. Please note, some plots may be handed, speak to a Sales Executive for further information.

TYPE B5

Plot 25



2 BEDROOM APARTMENT

Living / Dining Room / Kitchen

5.23m x 5.64m (17'1 x 18'5)

Bedroom 1

4.76m x 5.20m (15'6 x 17'0)

Bedroom 2

4.37m x 2.50m (14'3 x 8'2)

⊠ Indicates an appliance or space for an appliance please see specification for full details

▨ Hatched windows indicate obscured glass.

Images may be computer-generated and are for illustrative purposes only, so may not be representative of exact plots. Images may be of a different model of home. Floor plans are not to scale and are indicative only. Location of windows, doors, kitchen units and appliances may differ. Doors may swing in the opposite direction to that shown on selected houses. Dimensions, which are taken from the indicated points of measurement, are for guidance only and are not intended to be used to calculate space for items of furniture. Total areas are provided as gross internal areas and are subject to variance. Please note, some plots may be handed, speak to a Sales Executive for further information.

TYPE B6

Plot 27



2 BEDROOM APARTMENT

Living / Dining Room / Kitchen

4.48m x 5.37m (14'6 x 17'6)

Bedroom 1

4.07m x 3.95m (13'3 x 12'9)

Bedroom 2

3.29m x 4.15m (10'7 x 13'6)


☒ Indicates an appliance or space for an appliance please see specification for full details

▨ Hatched windows indicate obscured glass.

Images may be computer-generated and are for illustrative purposes only, so may not be representative of exact plots. Images may be of a different model of home. Floor plans are not to scale and are indicative only. Location of windows, doors, kitchen units and appliances may differ. Doors may swing in the opposite direction to that shown on selected houses. Dimensions, which are taken from the indicated points of measurement, are for guidance only and are not intended to be used to calculate space for items of furniture. Total areas are provided as gross internal areas and are subject to variance. Please note, some plots may be handed, speak to a Sales Executive for further information.

TYPE B7

Plot 28

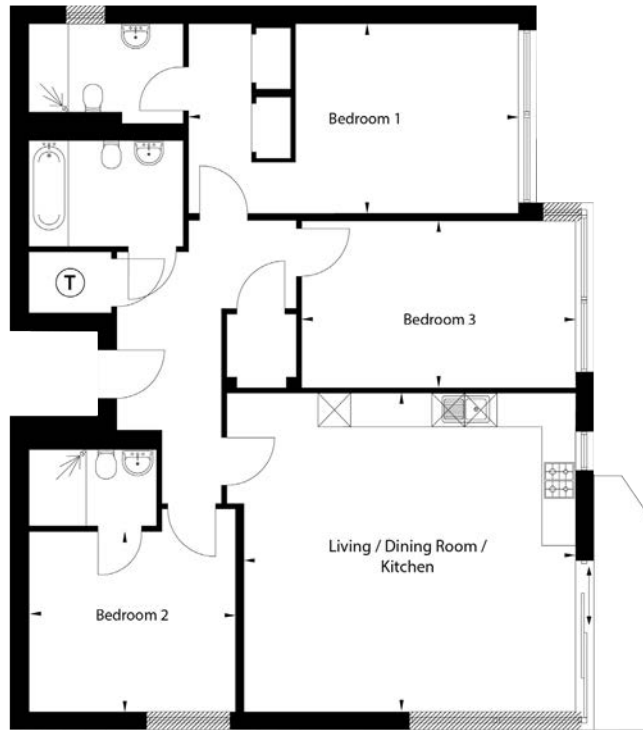

3 BEDROOM APARTMENT

Living / Dining Room / Kitchen

5.90m x 5.67m (19'3 x 12'9)

Bedroom 1

5.87m x 3.38m (19'3 x 10'6)

Bedroom 2

3.70m x 3.22m (12'1 x 10'5)

Bedroom 3

4.88m x 2.97m (16'0 x 9'7)

☒ Indicates an appliance or space for an appliance please see specification for full details

▨ Hatched windows indicate obscured glass.


Images may be computer-generated and are for illustrative purposes only, so may not be representative of exact plots. Images may be of a different model of home. Floor plans are not to scale and are indicative only. Location of windows, doors, kitchen units and appliances may differ. Doors may swing in the opposite direction to that shown on selected houses. Dimensions, which are taken from the indicated points of measurement, are for guidance only and are not intended to be used to calculate space for items of furniture. Total areas are provided as gross internal areas and are subject to variance. Please note, some plots may be handed, speak to a Sales Executive for further information.

WE ARE MORE THAN JUST A HOUSING PROVIDER; WE ARE AN ORGANISATION WITH A HEART, PUTTING OUR CUSTOMERS AND PEOPLE FIRST AND INVESTING IN OUR COMMUNITIES.



abrihomes.co.uk

 @AbriHomesUK

 Abri.Homes



0800 telephone numbers are free of charge from BT landlines. Non-BT customers and mobile phone users should contact their service providers for information about the cost of calls.

Images may be computer generated and are for illustrative purposes only, so may not be representative of exact plots. Images may be of a different model of home. Individual specification, fittings and features such as windows, brick, carpets, paint and other material colours may vary. Any furnishings are virtually staged and not included in any sale, but are for guidance only.

Abri and Abri Homes are trading names of Abri Group Limited (a Registered Society under the Co-operative and Community Benefit Societies Act 2014, no. 8537 and a charitable registered provider with the Regulator of Social Housing no. L4172) and The Swaythling Housing Society Limited (a Registered Society under the Co-operative and Community Benefit Societies Act 2014 no. 10237R and a registered provider with the Regulator of Social Housing no. L0689). Registered office: Collins House, Bishopstoke Road, Eastleigh, Hampshire SO50 6AD.

Authorised and regulated by the Financial Conduct Authority.

The Swaythling Housing Society Limited provides management services for subsidiaries in the Abri group. Further corporate information is available at abri.co.uk

Correct at time of creation - January 2024