



Location plan Scale 1:1250

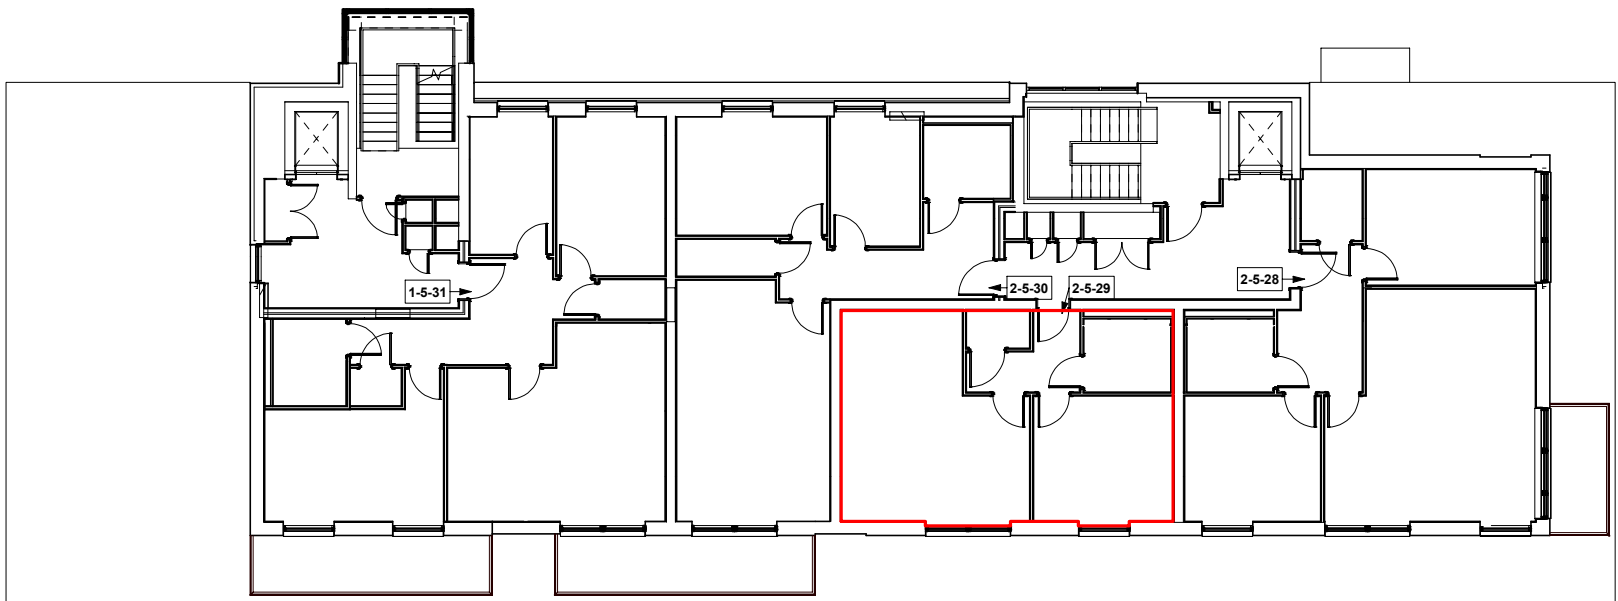

Fifth Floor

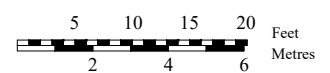

Trueplan (UK) Ltd
 Mount Pleasant House
 2-4 Lonsdale Gardens
 Tunbridge Wells
 Kent TN1 1HJ

Unit B502 - 2-5-29
 Block B - Leven Wharf
 Leven Road, London

Scale 1:200 @A3
 Drawing no: 31417
 Drawn on: 16/06/2017
 Revision 0