


Location Plan
Scale 1:1250

Flat 16,
Second Floor
Scale 1:500

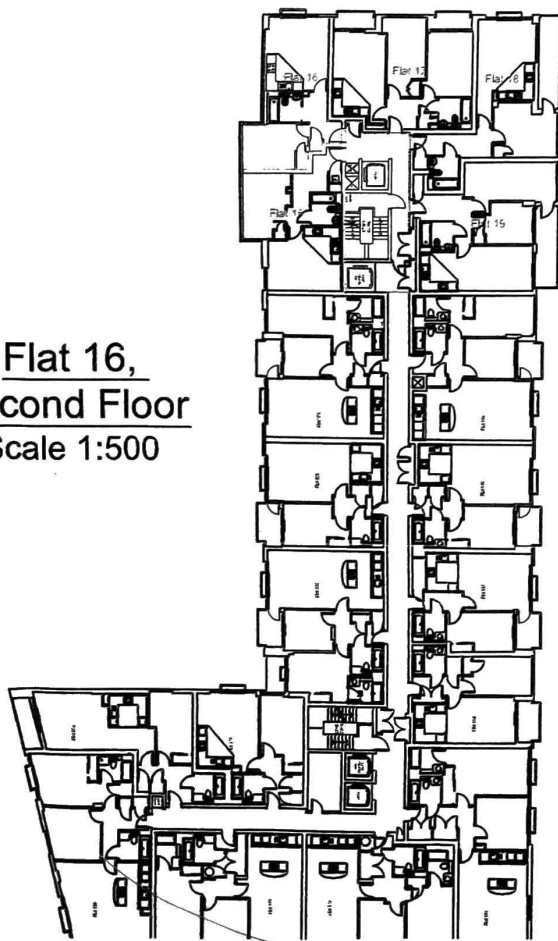

Flat 16 - Conveyancing Plans

ROBSON WALSH
Chartered Surveyors

Rowan House
9-31 Victoria Road, London, NW10 6DP
Telephone: 020 8965 1432 Fax: 020 8965 1433
Email: maurice@robsonwalsh.co.uk


Oxygen Project (WE2),
Royal Victoria Docks,
E16

5487/16

SKB

1-50, 1:500, 1:1250

07 Jan '07

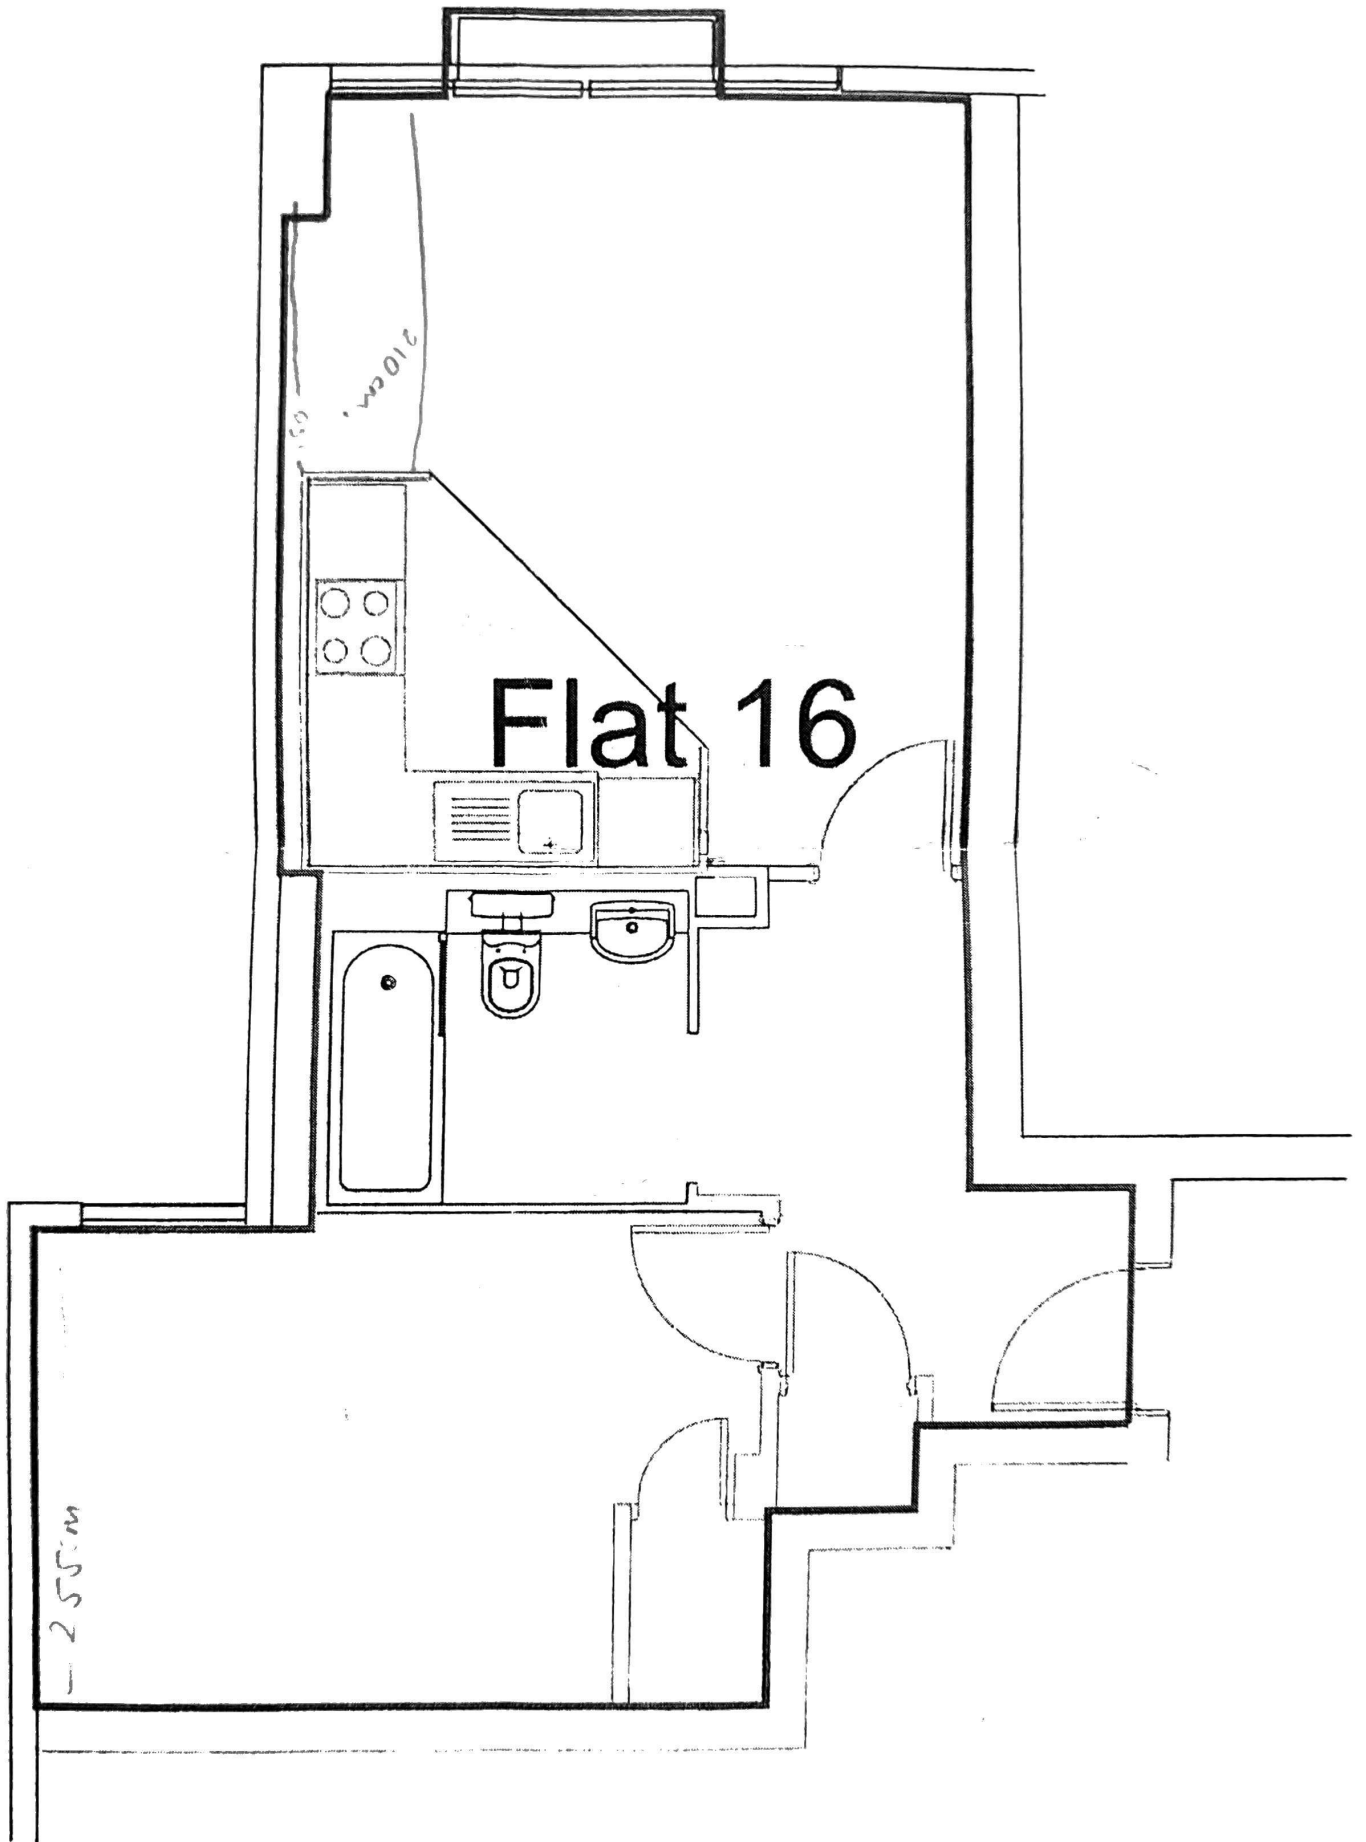

Flat 16, Second Floor
Scale 1:50