


Second Floor  
Scale: 1:500

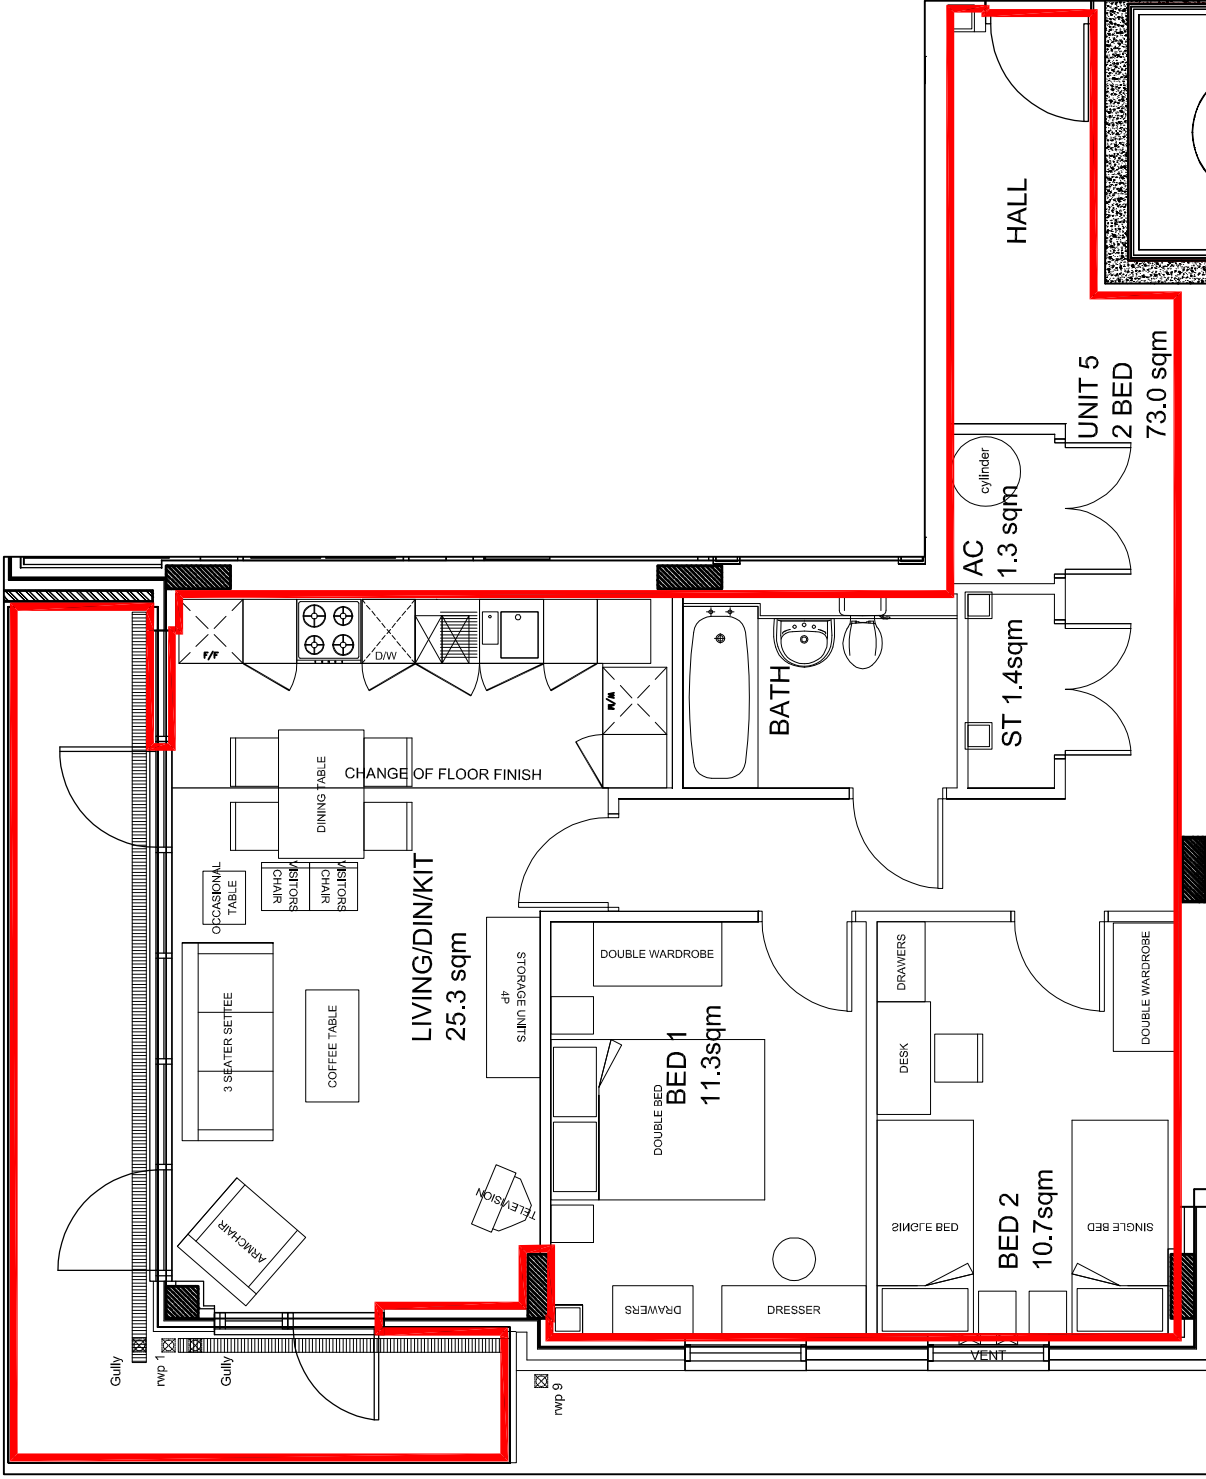

Second Floor  
Scale: 1:50