CARTERTON, OXFORDSHIRE, OX18 3RL

FALC INS

PRESENTED TO YOU BY PLATFORM HOME OWNERSHIP






WELCOME TO THE FALCONS

A brand new development nestled amongst stunning countryside in a region filled with heritage. This development of 2, 3 and 4-bedroom homes is located in Carterton in Oxfordshire - one of the area's newest towns - offering the perfect blend of modern living and the tranquillity of the countryside. Located between Oxford and Cirencester, The Falcons represents high-quality living in a beautiful part of the country, ideal for families or couples that want to settle down and get their foot on the property ladder.

Carterton is the second largest town in West Oxfordshire and one of the newest in the entire county. Just 18 miles from Oxford, Carterton is a safe, picturesque and vibrant market town that has everything a home buyer could dream of.



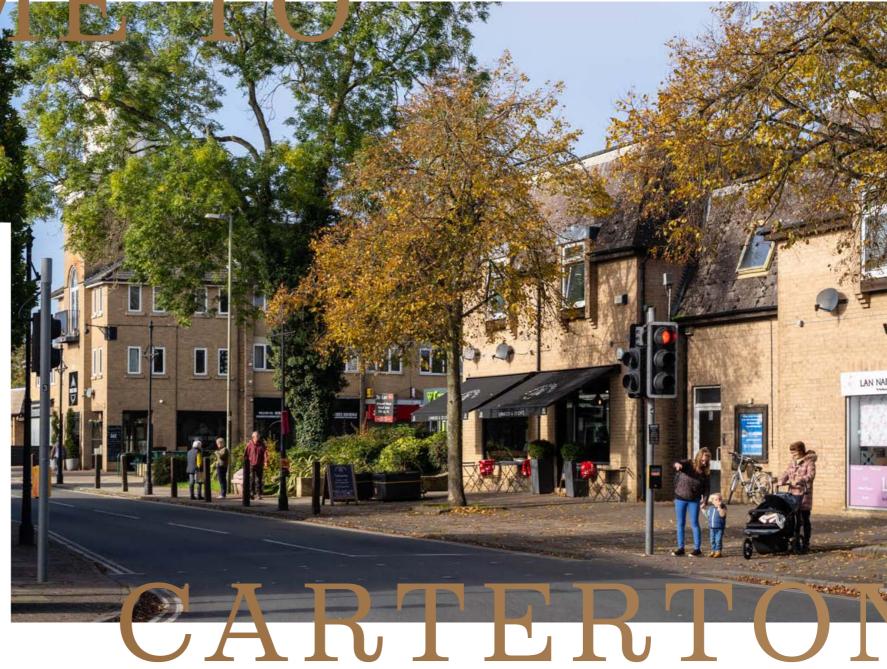

AHISTORIC



With a rich history of hosting market fairs, it's now recognised as one of the fastest growing towns in the South East. Home to over 14,000, Carterton has quickly developed into a modern, bustling town centre that has a range of shops, pubs, restaurants, leisure activities, exceptional schools and a lower crime rate than the Oxfordshire average.

Independent businesses, friendly locals and a thriving high street give this market town a cosy, community atmosphere and if you're looking for things to do, there's plenty of culture to soak up, such as the popular Cotswold Wildlife Park & Gardens. It's this vibrant environment that led to Carterton being voted the best place to live in West Oxfordshire in 2021.

A KEY LOCATION

AMENITIES	MILES	MINUTES
Morrisons	······ 0.5 ·······	2
Pub (The Beehive)	······ 0.5 ······	2
Doctors	······ 0.9 ·······	3
Town Centre ·····	0.6	2

PLACES

Cotswold Wildlife Park & Gardens	5.212	
Kilkenny Lane Country Park ·····	2.4 7	1
Crocodiles of the World	2.3 6	,
Carterton Leisure Centre	1.3 4	


EDUCATION

Carterton Primary School 0.8	···· 3
St. Joseph's Catholic Primary School1	···· 4
Carterton Community College 1.4	···· 4
Bright Start Pre-School	2

TRANSPORT LINKS (A40 & A417)

Oxford ·····	·· 18.7 ·····
Cirencester	·· 18.6 ·····
Bicester	- 29.2
Cheltenham	- 26.8



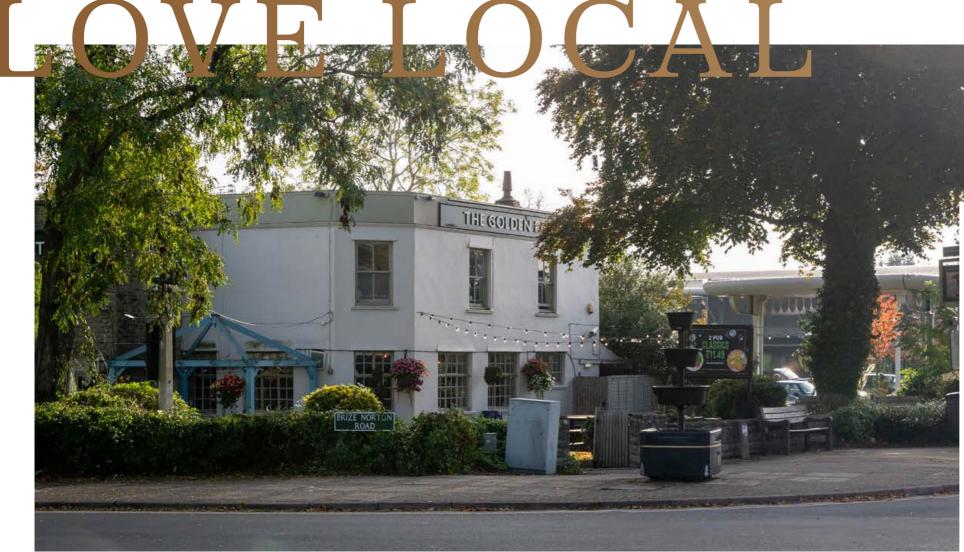

Community is at the heart of Carterton and nothing epitomises that spirit more than the independent businesses that line its streets.

Whether you're stopping by one of the local coffee shops, browsing handmade craftworks, enjoying a spot of lunch at Italian family restaurant All' Angelo or enjoying a drink at alternative bar The Siege of Orleans, there's plenty for everyone.







With a wide variety of stores making up a vibrant and eclectic retail experience, these are the people that have helped turn Carterton into what it is today.

A prime example of this community spirit is The Butty Box, an independent, family-run sandwich shop in Carterton that has served the local area for over 20 years.

After moving to Carterton in 1996 due to family being stationed at the nearby airbase, RAF Brize Norton, owner Charlotte and her family have built The Butty Box into an enduring icon for the town, feeding both locals and RAF personnel alike. Described as 'not your average sandwich shop', The Butty Box offers a range of delicious sandwiches for their customers and operates a dog-friendly policy, providing a dedicated water station for furry visitors.

As a longtime resident of Carterton, Charlotte believes the town has a lot to offer, "Carterton is simply a happy place to live. There's a real sense of community here and we all feel safe. It's a great family place to bring up children too.

"The nightlife in Carterton can be a fun experience and the locals definitely keep us busy. We love running a business in the area." "Carterton is simply
a happy place to live.
There's a real sense
of community here
and we all feel safe"

THE BUTTY BOX

Oxfordshire remains one of the most desirable areas for homebuyers that want a more relaxed lifestyle without giving up access to major cities.

The region is filled with areas of outstanding natural beauty, as well as cultural hotspots and world-class amenities, many of which are easily accessible for residents of The Falcons.

As one of the safest major regions in the country, Oxfordshire is also home to exceptional schools. 9 in 10 schools across the region are rated 'good' or 'outstanding' by Ofsted and the area has an exceptional heritage backed up by the University of Oxford.

For commuters that want access to major UK hotspots, The Falcons has excellent transport links around the country, with Birmingham and London accessible in just over an hour.

There's a reason that Oxfordshire usually ranks as one of the best places to live in the country and residents of The Falcons will be ideally placed to take advantage of these benefits.

OXFORDSHIRE

ABOUT CONSTHEAM

Available as part of our Shared Ownership and Rent to Buy schemes, The Falcons is a fantastic opportunity to get on the property ladder via an affordable homes scheme.

For residents, The Falcons will offer a blend of relaxed country side living and modern town life, with links to larger cities ensuring you're always connected. For families, young professionals and couples that want to live in this incredibly popular part of the country, The Falcons represents a clear opportunity to get started.

Welcome to The Falcons - a modern development at the heart of an area imbued with heritage. With a range of new homes amidst beautiful green landscapes and modern amenities, it's not hard to imagine families or couples starting a new life here.

Seamlessly blending contemporary features with vibrant natural surroundings, The Falcons will utilise modern fixtures and fittings to ensure a world-class build quality for home buyers.

Built by United Living Homes, The Falcons will have a selection of 2, 3 and 4-bedroom homes offered on a Shared Ownership and Rent to Buy basis.

The development name is a nod to the historic parachute regiment based out of the nearby RAF airbase - Brize Norton - and reflects the heritage that can be found throughout the region.



A DISTINCTIVE COLLECTION OF


17


2, 3 & 4
BEDROOM
HOMES

AVAILABLE WITH SHARED OWNERSHIP & RENT TO BUY





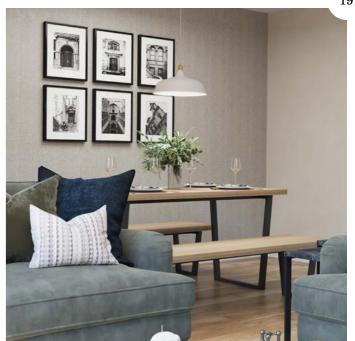

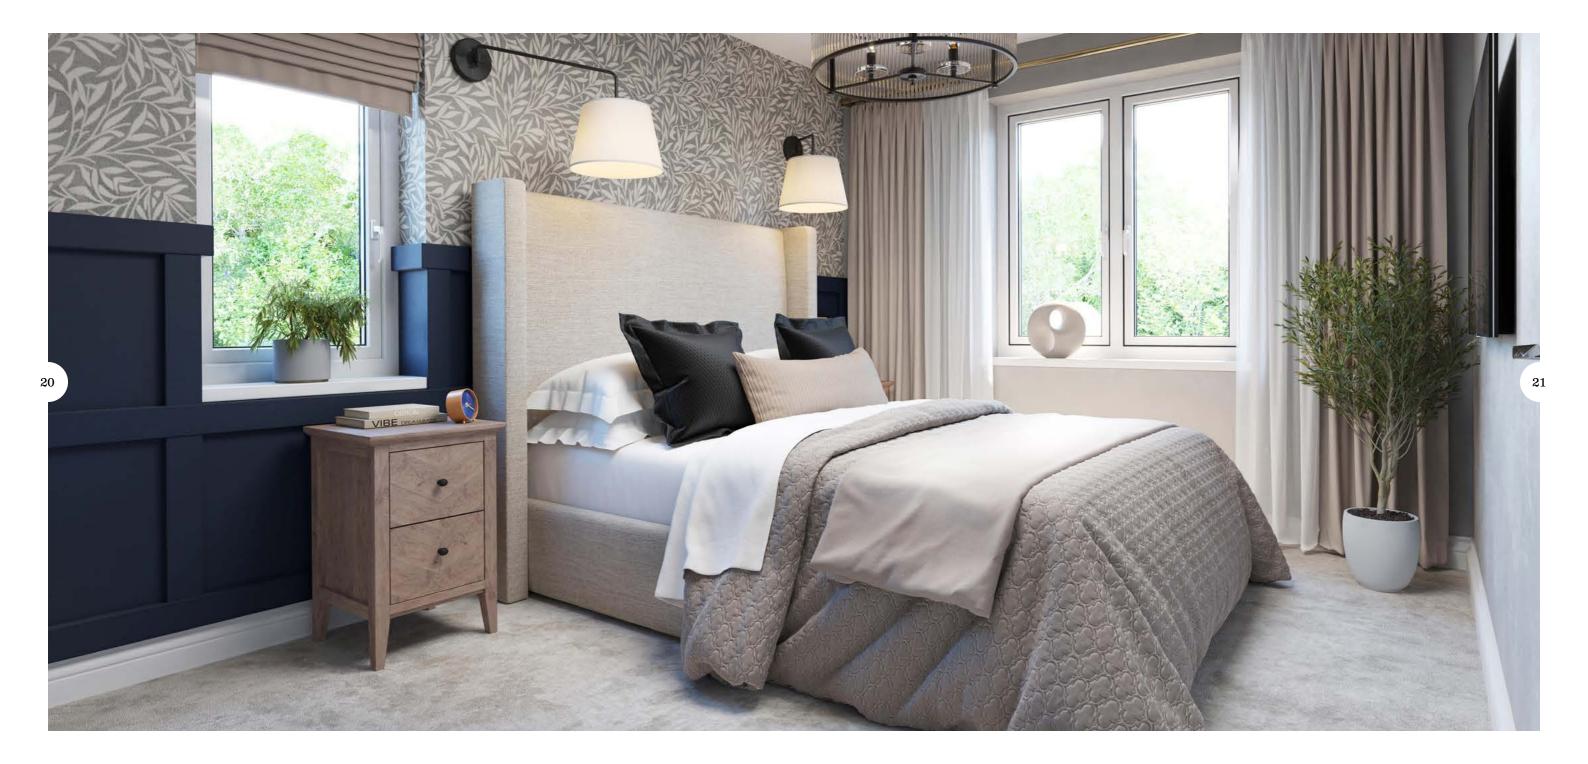







CGI'S ARE INDICATIVE ONLY

The Voyager	4 Bedroom	51
The Globemaster	4 Bedroom	49, 50 62, 63, 64, 65, 66, 67, 68, 69, 72, 73, 74, 75, 76, 77,
The Atlas	4 Bedroom	70, 71, 78







- THE VOYAGER -

4 BEDROOM DETACHED

SPECIFICATIONS

- Gas central heating
- Modern fitted kitchen
- Allocated parking
- 10 year build warranty
- Good transport links
- Local connection required
- Vinyl flooring through kitchen/ bathroom
- Turfed rear garden

GROUND FLOOR SQM SQFT

Living Dining

Kitchen

Utility Cloaks

Study

FIRST FLOOR

Bedroom 1

En-Suite Bedroom 2

Bedroom 3

Bedroom 4


Bathroom

TOTAL FLOOR AREA

123.48 1329.13



TYPICAL FLOORPLAN

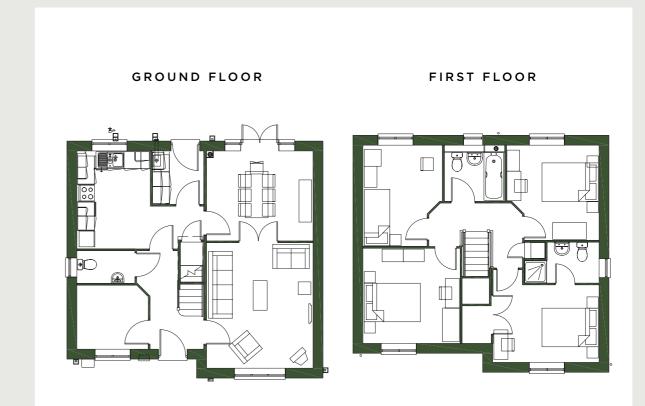

Imagery indicative of Platform show homes.

Platform Home Ownership have taken every effort to ensure that these documents are accurate and represent the properties available. Platform Home Ownership and the developer may in their efforts to improve design reserve the right to alter site plans, floorplans, elevations and specifications without prior notice. Maps shown are not to scaled and for illustrative purposes only. Distances are taken from google.co.uk/maps. Information is correct at the time it was published - Jan 2024. For more information please visit the website at www.platformhomeownership.com





- THE GLOBEMASTER -

4 BEDROOM TERRACE & SEMI DETACHED

SPECIFICATIONS

- · Gas central heating
- Modern fitted kitchen
- Allocated parking
- 10 year build warranty
- Good transport links
- Local connection required
- Vinyl flooring through kitchen/ bathroom
- Turfed rear garden

GROUND	FLOOR	SQM	SQFT

Lounge

Kitchen/Dining

Cloaks

FIRST FLOOR

Bedroom 1

Bedroom 2

Bathroom

SECOND FLOOR

Bedroom 3


Bedroom 4

TOTAL FLOOR AREA

118.04 1270.57



TYPICAL FLOORPLAN

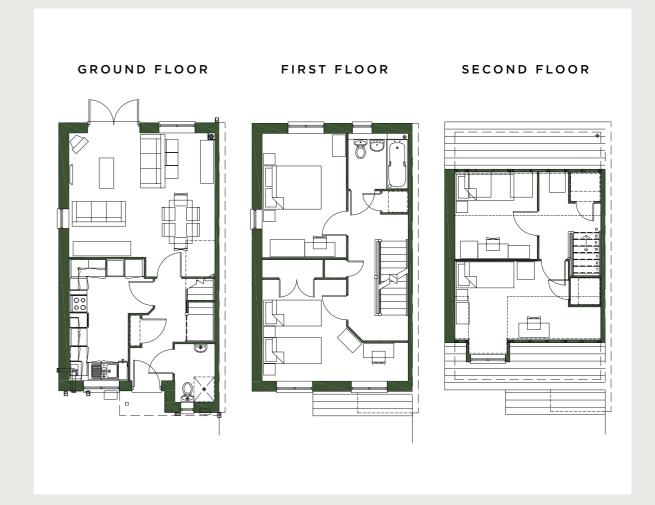

Imagery indicative of Platform show homes.

Platform Home Ownership have taken every effort to ensure that these documents are accurate and represent the properties available. Platform Home Ownership and the developer may in their efforts to improve design reserve the right to alter site plans, floorplans, elevations and specifications without prior notice. Maps shown are not to scaled and for illustrative purposes only. Distances are taken from google.co.uk/maps. Information is correct at the time it was published - Jan 2024. For more information please visit the website at www.platformhomeownership.com





- THE ATLAS -

4 BEDROOM TERRACE & SEMI DETACHED

SPECIFICATIONS

- Gas central heating
- Modern fitted kitchen
- Allocated parking
- 10 year build warranty
- Good transport links
- Local connection required
- Vinyl flooring through kitchen/ bathroom
- Turfed rear garden

GROUND	FLOOR	SQM	SQFT

Kitchen/Dining
Cloaks

FIRST FLOOR

Bedroom 1
Bedroom 2
Bedroom 3

Bedroom 4

Bathroom


TOTAL FLOOR AREA

105.16 1131.93



TYPICAL FLOORPLAN

GROUND FLOOR

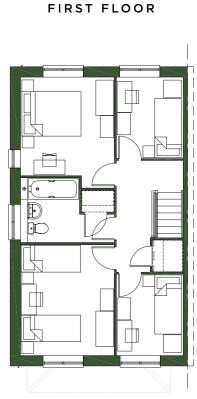

Imagery indicative of Platform show homes.

Platform Home Ownership have taken every effort to ensure that these documents are accurate and represent the properties available. Platform Home Ownership and the developer may in their efforts to improve design reserve the right to alter site plans, floorplans, elevations and specifications without prior notice. Maps shown are not to scaled and for illustrative purposes only. Distances are taken from google.co.uk/maps. Information is correct at the time it was published - Jan 2024. For more information please visit the website at www.platformhomeownership.com


THE FALCONS

CARTERTON, OXFORDSHIRE, OX18 3RL

HOUSE PRICES FOR ALL PLOTS AVAILABLE

	PLOT	HOUSE TYPE	ADDRESS	UNIT	HANDOVER
	Plot 51	4B7P Detached	15 Shaylor Drive, Carterton OX18 3GP	F146 - The Voyager	27/08/2024
	Plot 63	4B6P Semi-Detached	4 Shaylor Drive, Carterton OX18 3GP	F106 -The Globemaster	20/08/2024
	Plot 64	4B6P Semi-Detached	6 Shaylor Drive, Carterton OX18 3GP	F106 -The Globemaster	20/08/2024
	Plot 65	4B6P Semi-Detached	8 Shaylor Drive, Carterton OX18 3GP	F106 -The Globemaster	20/08/2024
	Plot 66	4B6P Semi-Detached	10 Shaylor Drive, Carterton OX18 3GP	F106 -The Globemaster	20/08/2024
32	Plot 67	4B6P Semi-Detached	12 Shaylor Drive, Carterton OX18 3GP	F106 -The Globemaster	20/08/2024
	Plot 68	4B6P Semi-Detached	14 Shaylor Drive, Carterton OX18 3GP	F106 -The Globemaster	20/08/2024
	Plot 69	4B6P Semi-Detached	16 Shaylor Drive, Carterton OX18 3GP	F106 -The Globemaster	20/08/2024
	Plot 70	4B6P Semi-Detached	18 Shaylor Drive, Carterton OX18 3GP	F119 - The Atlas	27/08/2024
	Plot 71	4B6P Semi-Detached	20 Shaylor Drive, Carterton OX18 3GP	F119 - The Atlas	27/08/2024
	Plot 72	4B6P Semi-Detached	22 Shaylor Drive, Carterton OX18 3GP	F106 - The Globesmaster	27/08/2024
	Plot 73	4B6P Semi-Detached	24 Shaylor Drive, Carterton OX18 3GP	F106 - The Globesmaster	27/08/2024
	Plot 74	4B6P Semi-Detached	26 Shaylor Drive, Carterton OX18 3GP	F106 - The Globesmaster	27/08/2024
	Plot 75	4B6P Semi-Detached	28 Shaylor Drive, Carterton OX18 3GP	F106 - The Globesmaster	27/08/2024
	Plot 76	4B6P Semi-Detached	30 Shaylor Drive, Carterton OX18 3GP	F106 - The Globesmaster	17/09/2024
	Plot 77	4B6P Semi-Detached	32 Shaylor Drive, Carterton OX18 3GP	F106 - The Globesmaster	17/09/2024
	Plot 78	4B6P Semi-Detached	34 Shaylor Drive, Carterton OX18 3GP	F119 - The Atlas	17/09/2024

CARTERTON, OXFORDSHIRE, OX18 3RL

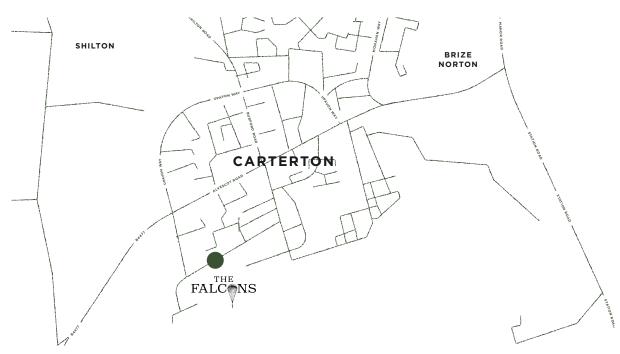

FOR MORE INFORMATION CONTACT

SALES@PLATFORMHG.COM PLATFORMHOMEOWNERSHIP.COM 0333 200 7304



PLATFORMHOMEOWNERSHIP



PLATFORMHOMEOWNERSHIP



PLATFORMNEWHOME