


**PLOT 27 - Conveyancing Plan @ Second Floor Level**

Scale 1:250 at A3

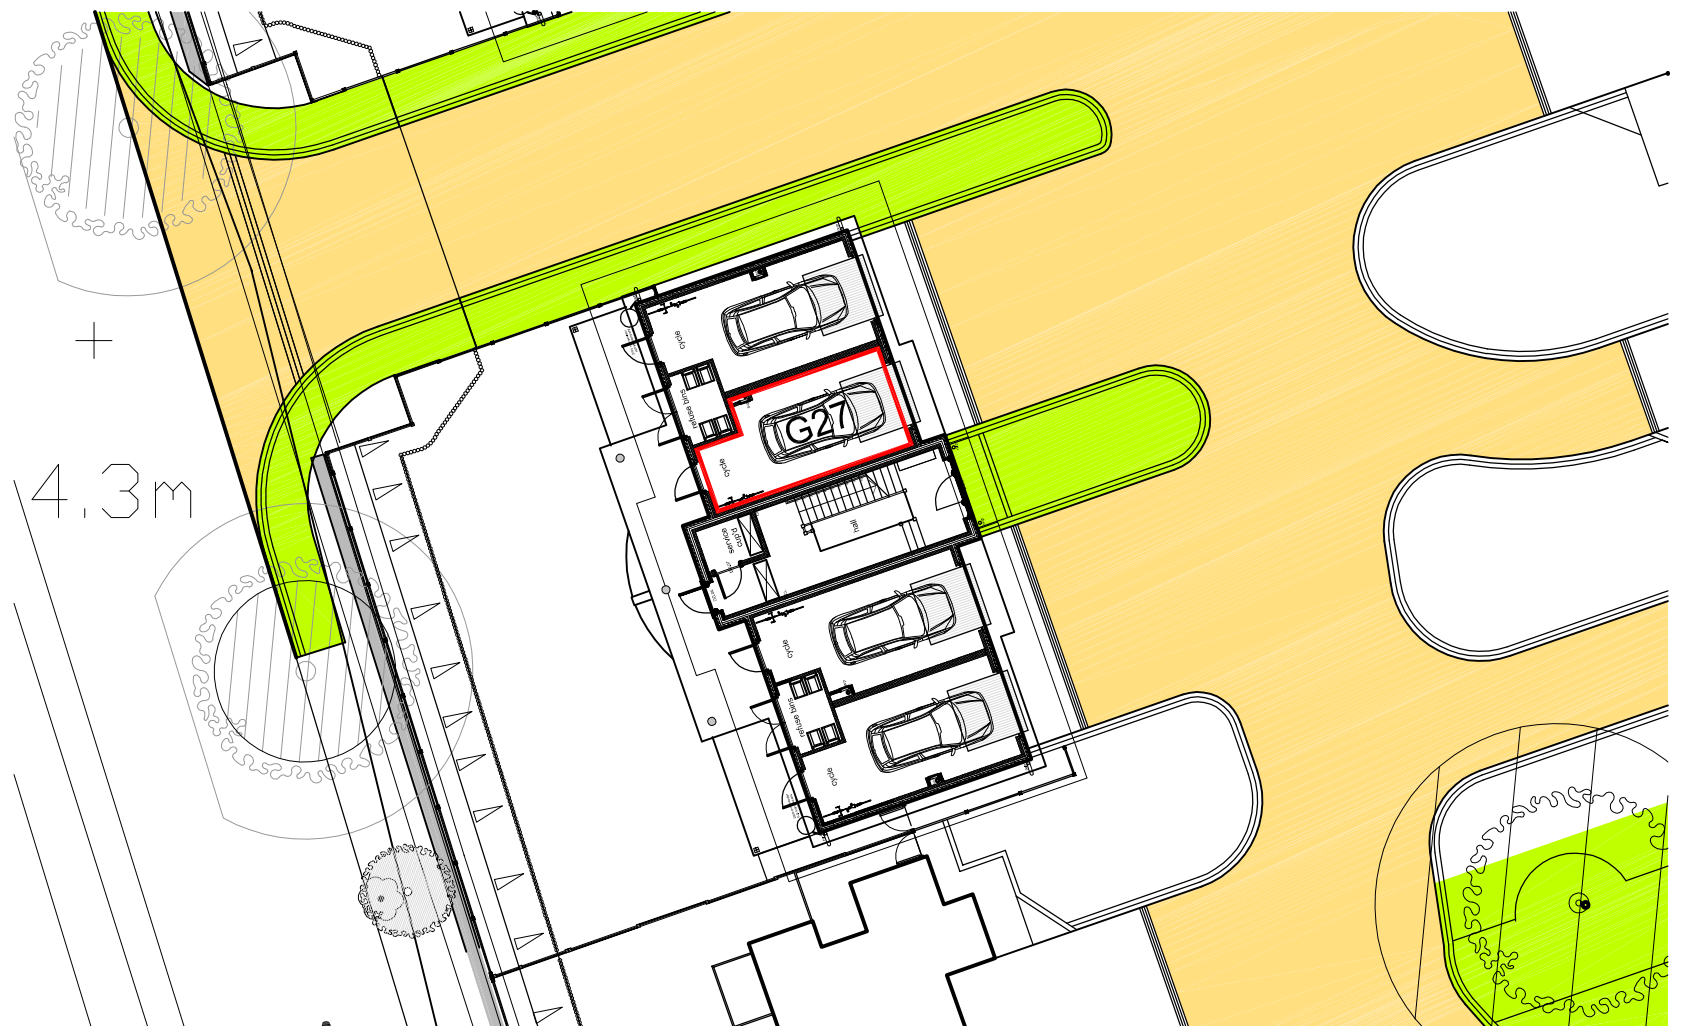

**PLOT 27 - Conveyancing Plan @ Ground Floor Level**

Scale 1:250 at A3

**DRAFT**