


Scale 1:500



Scale 1:100

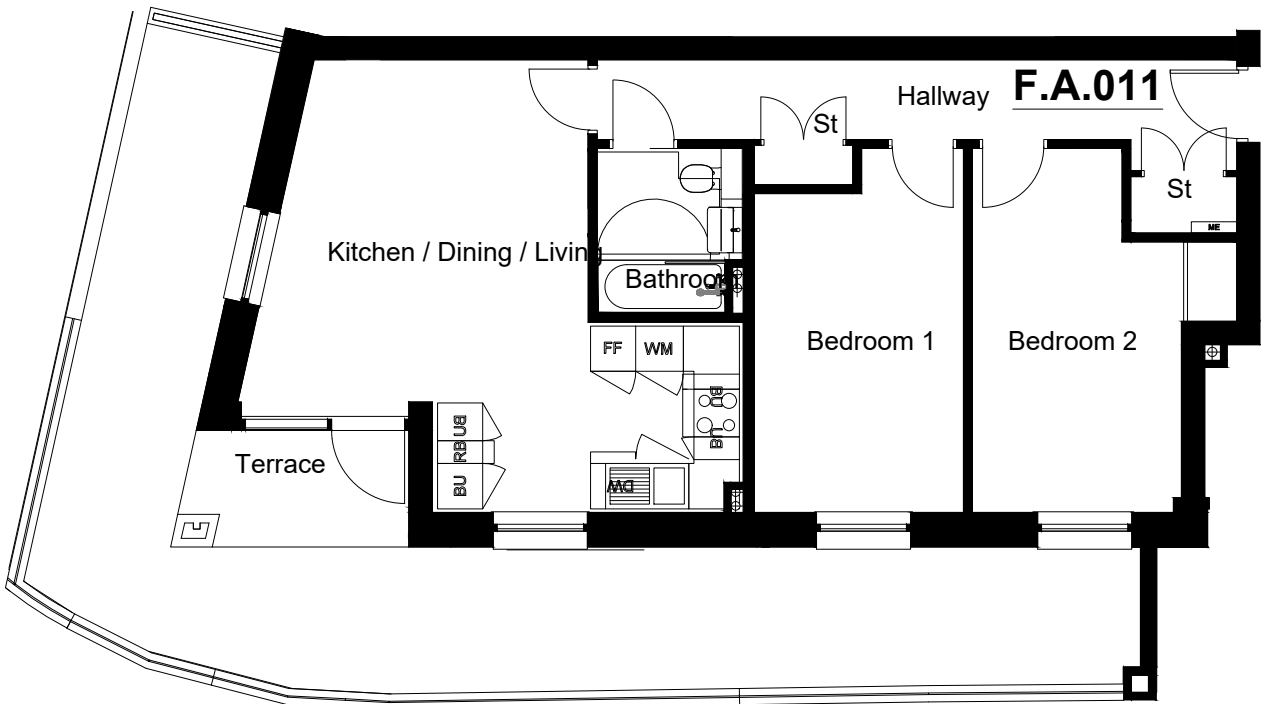


Prepared by
 Property Services
 Dover District Council
 White Cliffs Business Park
 Dover Kent CT16 3PJ
 Tel: (01304) 821199
 Fax: (01304) 872240

Eurling Roger Walton, C. Eng M.I.C.E.
 Strategic Director (Operations & Commercial)

Scheme/ Drwg Title

Conveyance Plan
 Ground Floor

Location
 F.A.011
 90 Harold Street,
 Dover CT16 1SD

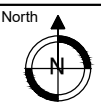

Key

Plot Boundary █

Designed: -	Drawn: DJP	Date: Dec 2020
Scale: As Shown@A4	Drawing Number: 11	Rev: -