

REMOVE BRICKWORK AS SPECIFIED. RESITE OPENING FOR NEW KITCHEN WINDOW AS SHOWN. GLAZED TILE CILL HEIGHT 1100 MM

EXTRACTOR FAN AT HIGH LEVEL
WINDAWAY AT REAR PAN

BRICK UP SHAM OPENING & INSTALL BRANCHED FIVE GAS BOILER AT HIGH LEVEL

FILL IN RECESS BUT PROVIDE ACCESS HATCH TO GAS METER

GAS RISER

50 MM W.P. & UPSTAND FOR WASHING MACHINE

INSTALL NEW ROOFLIGHT REMOVE EXISTING ROOF-LIGHT. MAKE GOOD TO STRUCTURE AND AS SPECIFIED.

DUCT FOR WATER PIPES ETC (PINE RESISTANT)

NEW STUD PARTITION. P.B. (2 LAYERS) & SET TO GIVE 1 HR. FIRE RESISTANCE SEE NOTES. TAKE PARTITION TO SOPLT LEVEL REMOVE LAYLIGHT, FRAME OUT & MAKE GOOD

REMOVE DOOR/FRAME & ENLARGE CUPBOARD

FILL OPENING & VENT.

RENEW PATIUNCS WITH HYDRAUL 1100 MM ABOVE BALCONY

RE-ASPHALT ROOF & COVER WITH G.R.C. PROMENADE TILES

REMOVE EXISTING PARTITION BETWEEN KITCHEN & BATHROOM & REBUILD IN NEW POSITION WITH STUD. P.B. & SET.

REMOVE FIRE ESCAPE & MAKE GOOD

100 MM P.V.C. NEW R/W

FILL OPENING & VENT.

P/E TANK & CIST IN ROOF SPACE OVER

FIT ALUMINUM SLIDING DOOR SET.

NEW CUPBOARDS OF STUD CONSTRUCTION P.B. & SET & 3 SCATTERED SHREWS INSTALL H.W. CYLINDER & IMMERSION HEATER AS SPECIFIED.

FIT FULLY GLAZED DOOR TO TERRACE RECOMMENDATIONS.


FILL OPENING & VENT.

RENEW SUN AWNING OVER

NEW 100MM C.I. R/W

RENEW FIRE ESCAPE BALCONY TO MATCH EXISTING.

R.W. OUTLET FROM BAY ROOF TO HOPPER HEAD REBUILD PATIUNCS WITH HYDRAUL 1100 MM ABOVE ROOF

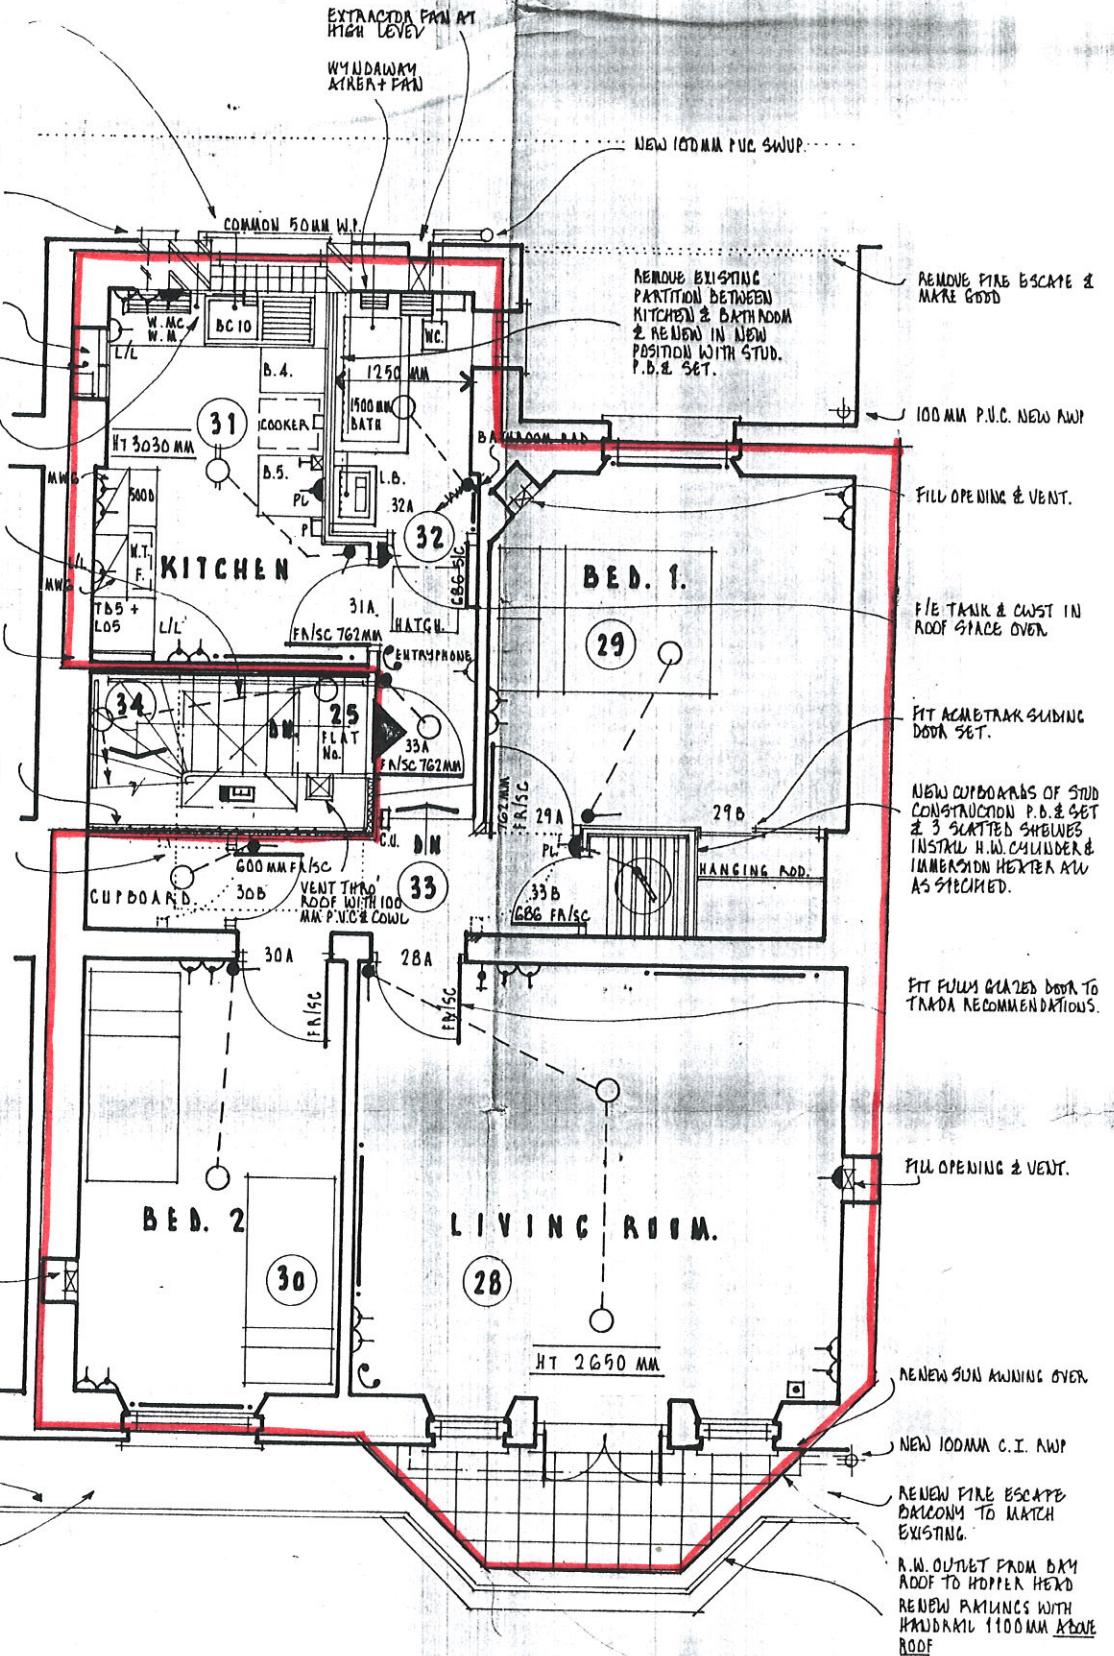

THIRD FLOOR