

Hounsome Fields **The Broadmere**

3 bedroom semi-detached




Computer generated image for illustration purposes only. Finishes and materials used may be subject to change.




Hounsme Fields

The Broadmere

3 bedroom semi-detached
Plot 508

3  1  2 

Room	
Kitchen/dining room	3.9m x 5.0m
Living room	3.1m x 5.0m
Bedroom 1	2.6m x 5.0m
Bedroom 2	3.7m x 2.8m
Bedroom 3	2.1m x 2.8m
Total area	86.2m²

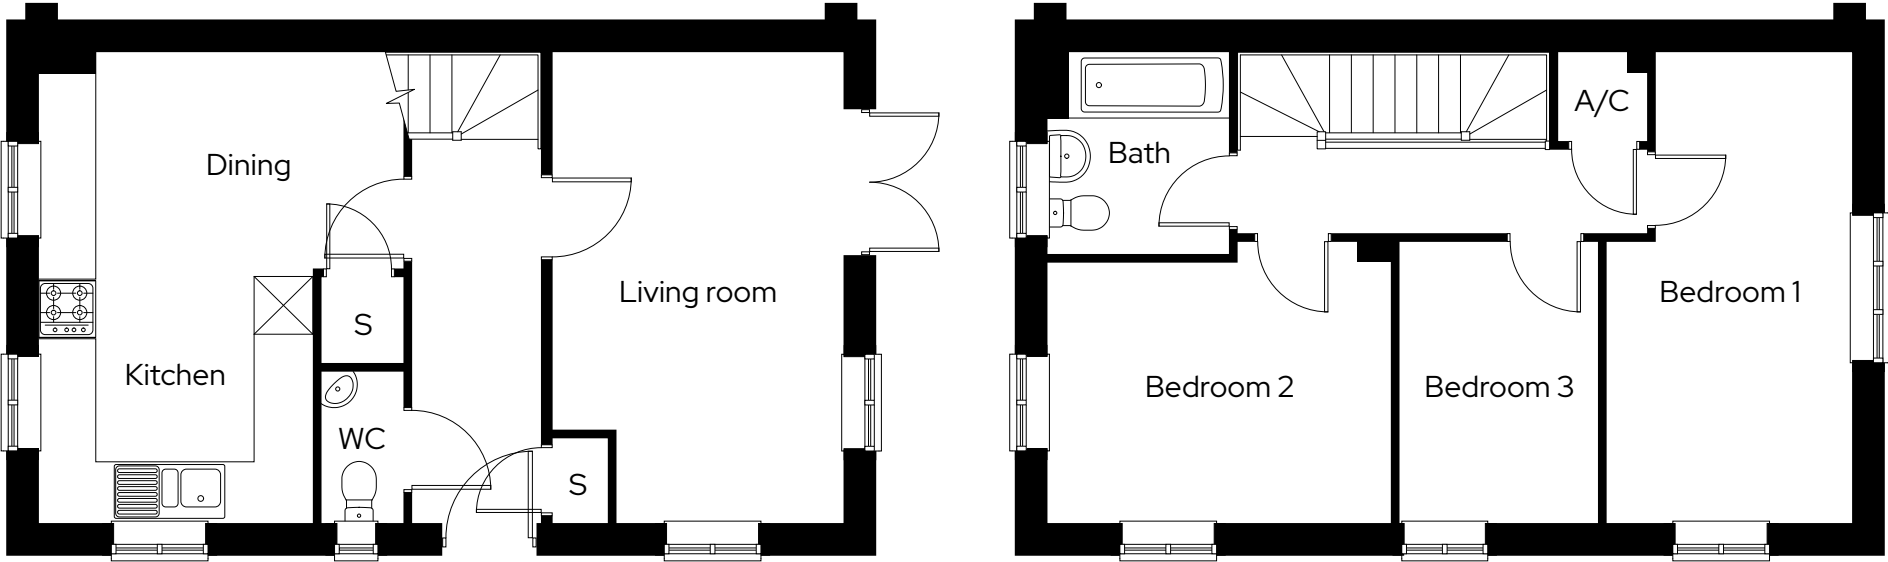

A/C Airing cupboard S Storage









Floor plan for illustration purposes only and not to scale. Dimensions are maximum and for general guidance, not suitable for furniture, appliances, or carpet sizing.

Hounsme Fields

Site plan

North



-  **The Juniper**
4 bedroom detached
-  **The Broadmere**
3 bedroom semi-detached
-  **The Steventon**
3 bedroom semi-detached
-  **The Cypress**
3 bedroom detached
-  **Parking spaces**
-  **Garage**
-  **Visitor parking**
-  **Electric vehicle charging point**

Site layout and landscaping is indicative only and subject to change.

