

Worting Park **The Daisy**

3 bedroom semi-detached




Computer generated image for illustration purposes only. Finishes and materials used may be subject to change.




Worting Park

The Daisy

3 bedroom semi-detached
Plot 1

3  1  2 

Room	
Kitchen/dining room	3.0m x 5.5m
Living room	3.3m x 5.5m
Bedroom 1	4.5m x 2.9m
Bedroom 2	4.0m x 3.2m
Bedroom 3	3.3m x 2.5m
Total area	95.5m ²

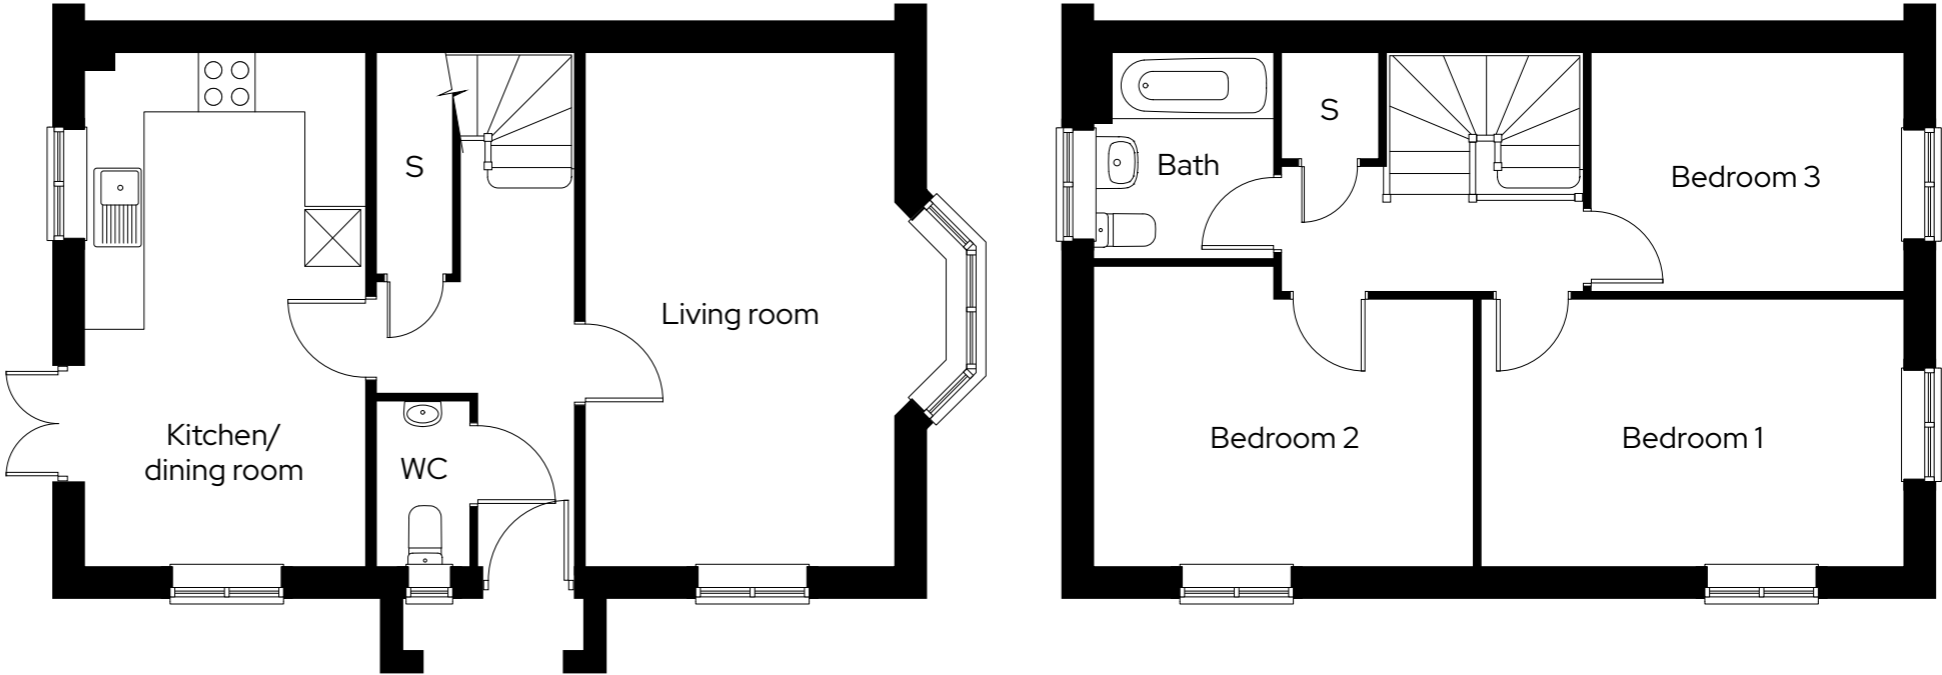









S Storage

Floor plan for illustration purposes only and not to scale. Dimensions are maximum and for general guidance, not suitable for furniture, appliances, or carpet sizing.

Worting Park Site plan

North



-  **The Daisy**
3 bedroom semi-detached/
3 bedroom mid/end terraced
-  **The Clover**
3 bedroom end terraced
-  **The Bellflower**
2 bedroom mid terraced
-  **Parking spaces**
-  **Carport parking**
-  **Visitor parking**
-  **Cycle store**
-  **Electric vehicle charging point**

Site layout and landscaping is
indicative only and subject to change.

