

Welcome to Fiddington Fields

Ashchurch, Tewkesbury, Gloucestershire GL20 7GG

A collection of 2 and 3 bedroom
Shared Ownership homes.



bromfordhomes.co.uk/fiddingtonDWH

On your doorstep

From new beginnings to exciting milestones, your next chapter starts with the right place to call home. At Fiddington Fields, Shared Ownership could be the missing piece that brings your homeownership journey to life. Fiddington Fields offers a stunning collection of 2 and 3-bedroom Shared Ownership homes.



**Ashchurch for
Tewkesbury Train
Station**
0.9 miles



**Cotswold
Designer Outlet**
0.5 miles



**M5
Junction 9**
0.7 miles

Local area connection

To meet the needs of local people most of our homes for sale require a local connection to the area. The connection criteria varies between sites, but generally it's based on:

- Being a resident (or employed) within the area for a number of years (usually between 2 to 5)
- Family connections – for example, parent, grandparent, child, grandchild or adult sibling – who have lived in the area for at least three years

Priority will be given to applicants who have a connection to Tewksbury then Cheltenham and Gloucestershire.

If you need any more information, please speak to one of our helpful Sales Consultants.

We follow Homes England Guidelines on First Come, First Served policies for Shared Ownership homes. Please visit [our policies page](#) for full policy details

Bromford.
Shared Ownership

Fiddington Fields

Ashchurch, Tewkesbury, Gloucestershire GL20 7GG

Existing
and future
homes

- C** The Chesterton
2 bed home
- E** The Elmsbury
3 bed home
- A** The Ashcombe
3 bed home
- Bromford**
rented homes
- Barratt**
Homes



Existing
and future
homes

Scan with what3words


///cubes.digests.rank

Artist's impression drawn from architect's plans to show the relative position of individual properties. NOT TO SCALE. This is a two dimensional drawing and will not show land contours and gradients, boundary treatments, landscaping or local authority street lighting. Please contact our sales team for more information.

Plots: 9-12, 74, 75 & 76

The Chesterton

2 bedroom home

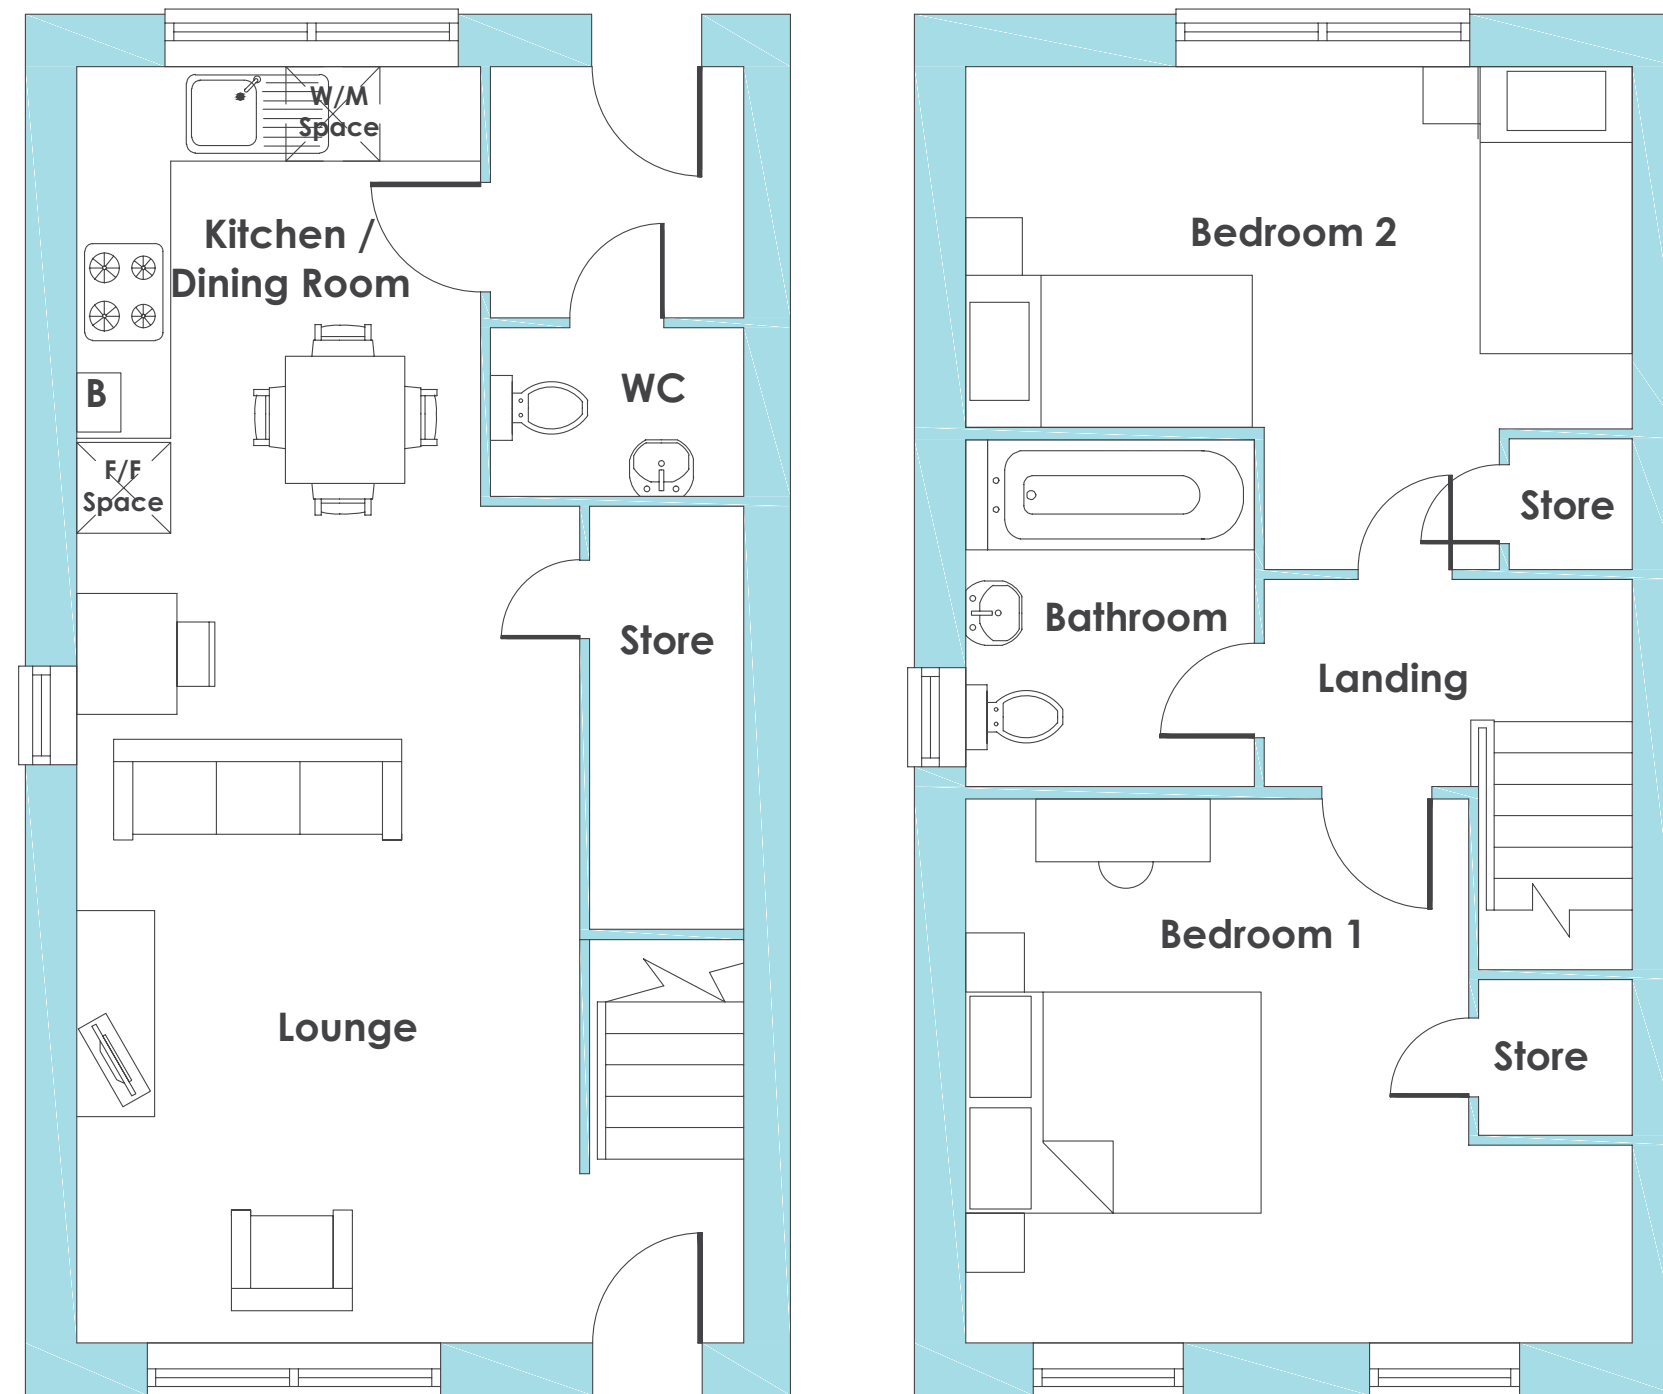

Ground floor

Lounge

4.33m x 3.10m / 14'3" x 10'2"

Kitchen / Dining Room

3.79m x 2.57m / 12'5" x 8'5"

WC

1.61m x 1.07m / 5'3" x 3'6"

First floor

Bedroom 1

4.24m x 3.46m / 13'11" x 11'4"

Bedroom 2

4.24m x 2.32m / 13'11" x 7'7"

Bathroom

2.21m x 1.84m / 11'5" x 6'0"



2 bedrooms



Energy
efficient



Turf to rear
garden



10 Year NHBC
warranty




- Open-plan living
- Integrated oven, hob and extractor hood
- Lobby leading to a guest cloakroom
- Useful storage
- Private turfed garden
- Parking for two cars
- Solar panels
- Electric vehicle charging point

Plots: 13, 37, 38, 39, 47 & 48

The Elmsbury

3 bedroom home

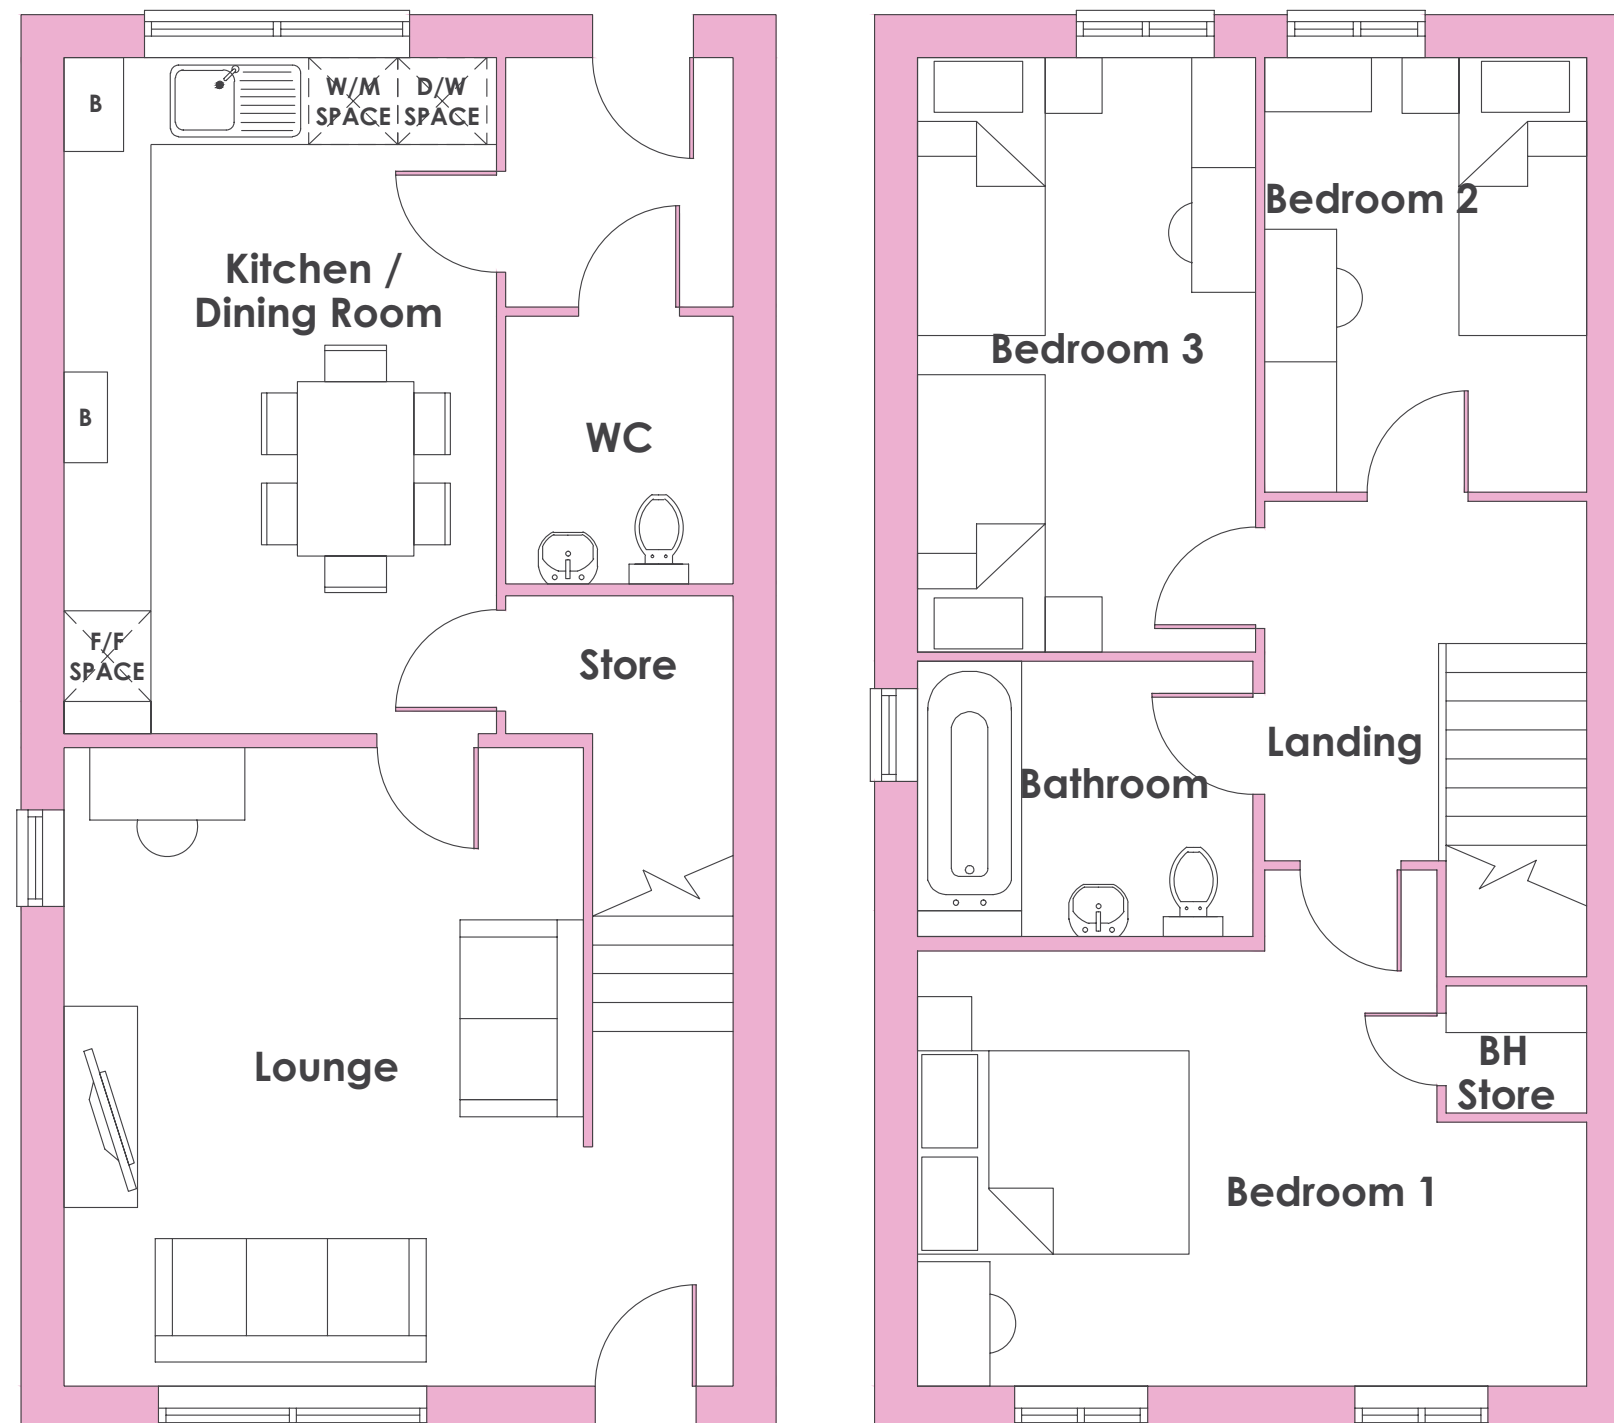

Ground floor

Kitchen / Dining Room

4.69m x 3.0m / 15'5" x 9'10"

Lounge

4.64m x 3.43m / 15'3" x 14'6"

Lobby

1.70m x 1.58m / 5'7" x 5'2"

WC

1.86m x 1.49m / 6'1" x 4'11"

First floor

Bedroom 1

4.64m x 3.02m / 15'3" x 9'11"

Bedroom 2

3.0m x 2.24m / 9'10" x 7'4"

Bedroom 3

4.12m x 2.34m / 13'6" x 7'8"

Bathroom

2.31m x 1.91m / 7'7" x 6'3"



3 bedrooms



Energy
efficient



Turf to rear
garden



10 Year NHBC
warranty




- Open-plan kitchen-diner
- Integrated oven, hob and extractor hood
- Lobby leading to a guest cloakroom
- Useful storage
- Private turfed garden
- Parking for two cars
- Solar panels
- Electric vehicle charging point

Plots: 14, 36 & 49

The Ashcombe

3 bedroom home

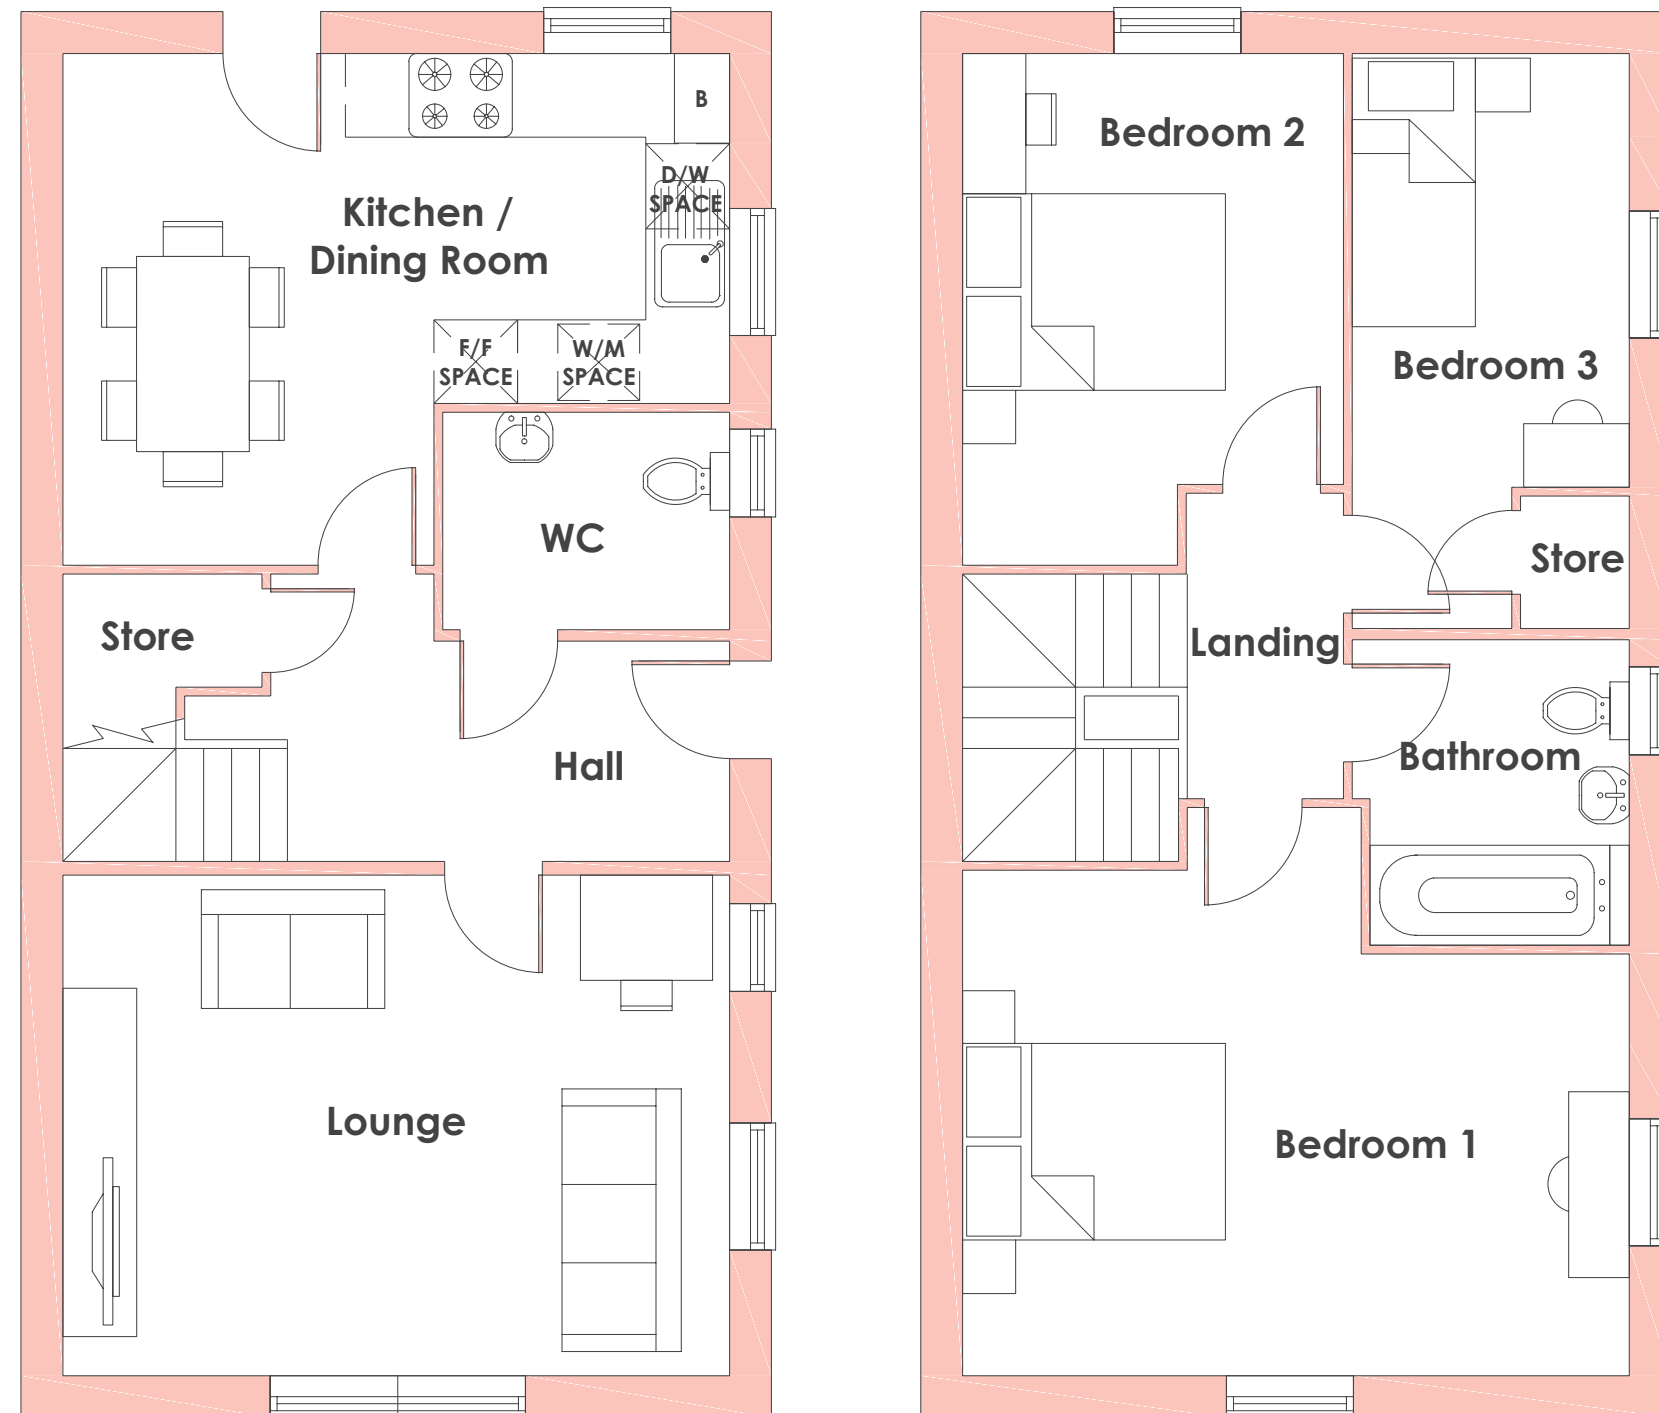

Ground floor

Kitchen / Dining Room

4.78m x 3.67m / 15'8" x 12'1"

Hall

3.31m x 1.58m / 10'10" x 5'2"

WC

2.06m x 1.50m / 6'9" x 4'11"

First floor

Bedroom 1

4.78m x 3.64m / 15'8" x 11'11"

Bedroom 2

3.67m x 2.73m / 12'1" x 9'0"

Bedroom 3

4.13m x 1.99m / 13'7" x 6'6"

Bathroom

2.19m x 1.86m / 7'2" x 6'1"



3 bedrooms



Energy
efficient



Turf to rear
garden



10 Year NHBC
warranty



- Open-plan kitchen diner
- Integrated oven, hob and extractor hood
- Guest cloakroom
- Useful storage
- Private turfed garden
- Parking for two cars
- Solar panels
- Electric vehicle charging point



Who are we?

Since 1963 we have been providing customers with new and affordable homes. We want all of our customers to thrive and believe that with the right homes and someone who believes in their potential, almost anything is possible - with Bromford Shared Ownership we're helping more people than ever before to realise their dreams of owning their home.

Where does my money go when I buy a Bromford home? As a registered charity through the FCA registered societies, all the money Bromford makes goes back into the communities we work in and helps the people we work with thrive for a better safer life.



Shannon Way,
Ashchurch,
Tewkesbury,
GL20 8ND

0800 0852 499
sales@bromford.co.uk
bromfordhomes.co.uk



Follow us on TikTok

Visit the Home Ownership Hub to find
out more about your new home
bromfordhomes.co.uk/home-ownership-hub



Bromford abides by the Consumer Protection
from Unfair Trading Regulations 2008

Bromford.
Shared Ownership