



Notes: This drawing is the copyright Paddock Johnson Partnership Limited and may not be used without their prior written consent. Written dimensions to be taken in preference to scaled dimensions. Due to the inaccuracies of scanning, scanned images should not be scaled.

+ REV: DATE: DESCRIPTION BY:

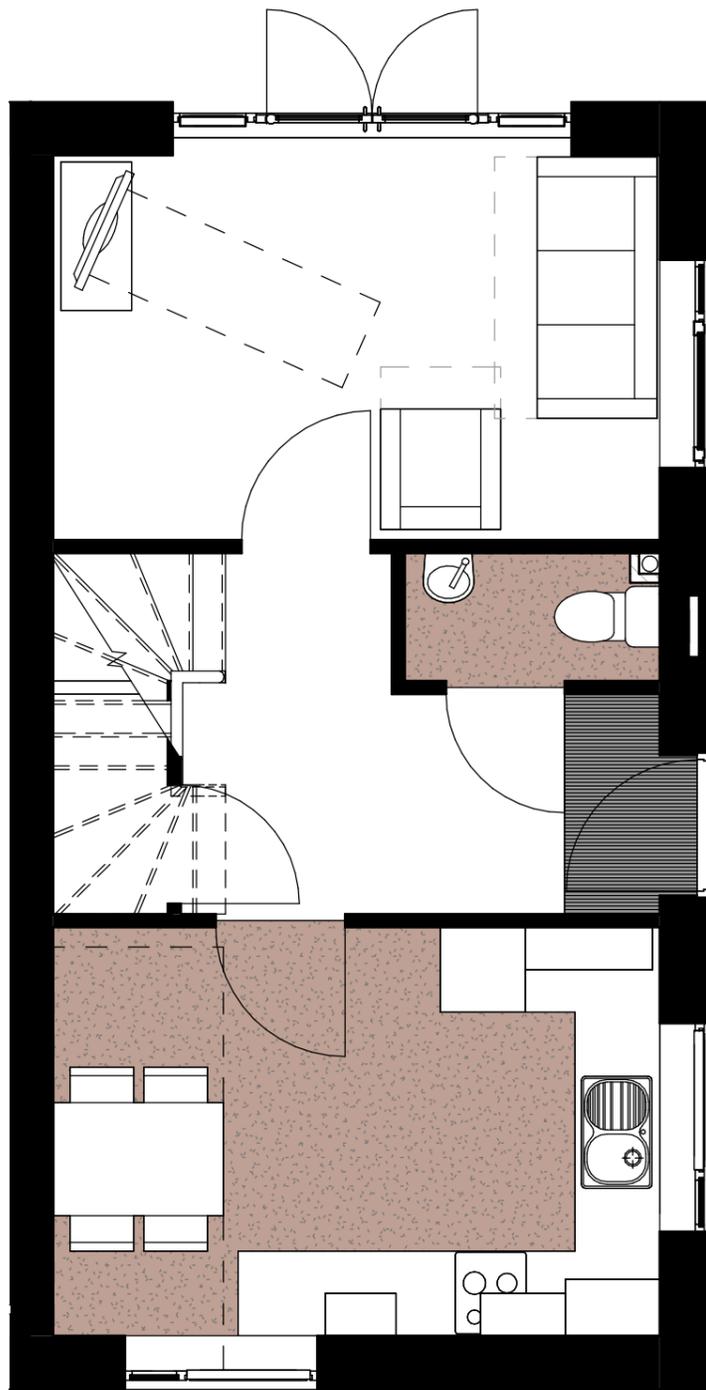

00 Ground Floor Type A2 End

1:50

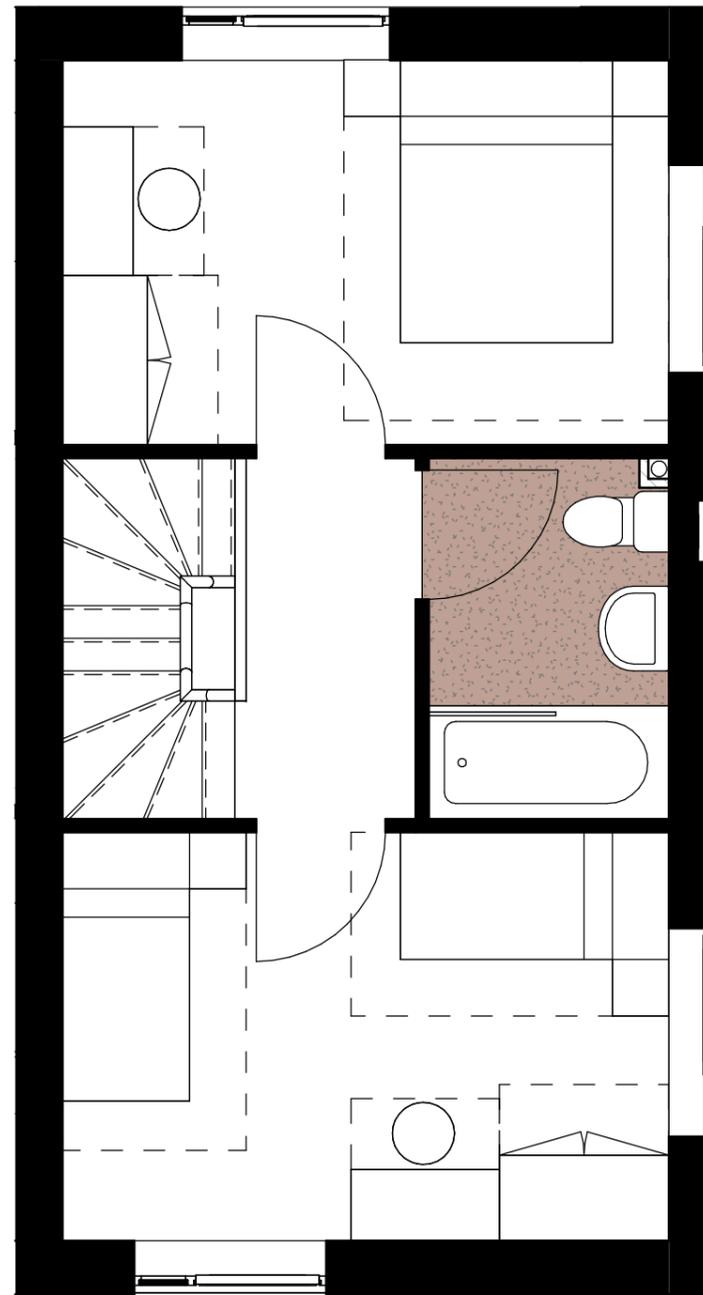

01 First Floor Type A2 End

1:50

CLIENT:
Bolton at Home

PROJECT:
Heritage Core Development
Rivington Chase, Horwich.
Plots 30-33, A2

DRAWING TITLE:
Type A2 End

DRAWING NUMBER:
19109-PJA-A2-ZZ-DR-A-1305

SCALE: 1:50@A3
DATE: 20/10/25

STATUS: **INFORMATION**

BY: SD
CHECKED: SD

\\pjdco11\Cubefiles\Generated Docs\1851\Drawings\932\19109-932.rvt



Studio 2, The Lyceum,
Bath Street, Port Sunlight,
Merseyside, CH62 4UJ
0151 643 1234
admin@paddockjohnson.com
www.paddockjohnson.com
Paddock Johnson Partnership
Limited. Registered in England
and Wales. No. 06684275