



Notes: This drawing is the copyright Paddock Johnson Partnership Limited and may not be used without their prior written consent. Written dimensions to be taken in preference to scaled dimensions. Due to the inaccuracies of scanning, scanned images should not be scaled.

+ REV: DATE: DESCRIPTION BY:

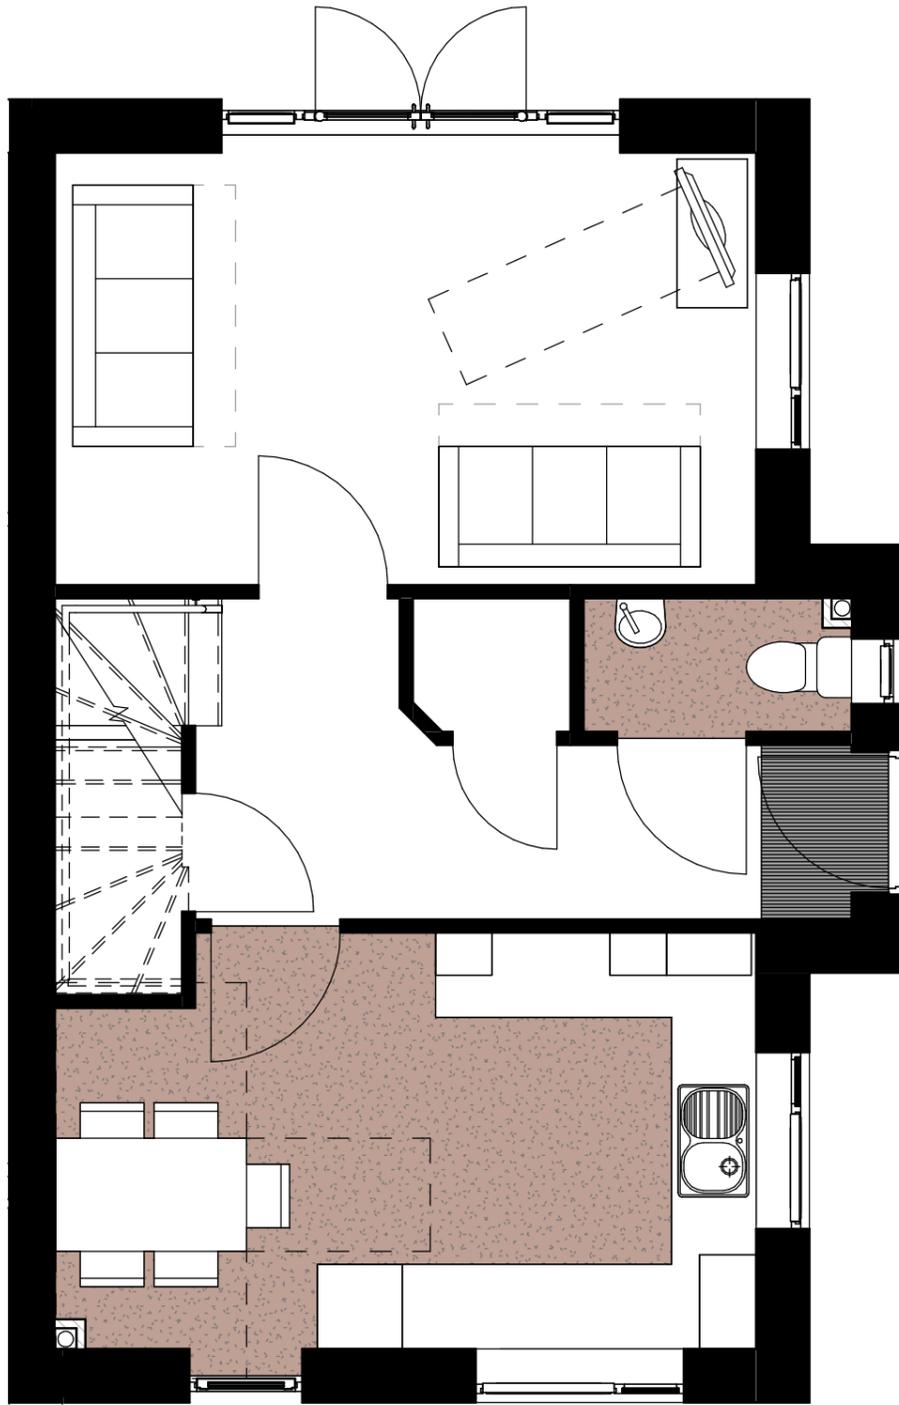

00 Ground Floor Type B4 End  
1:50

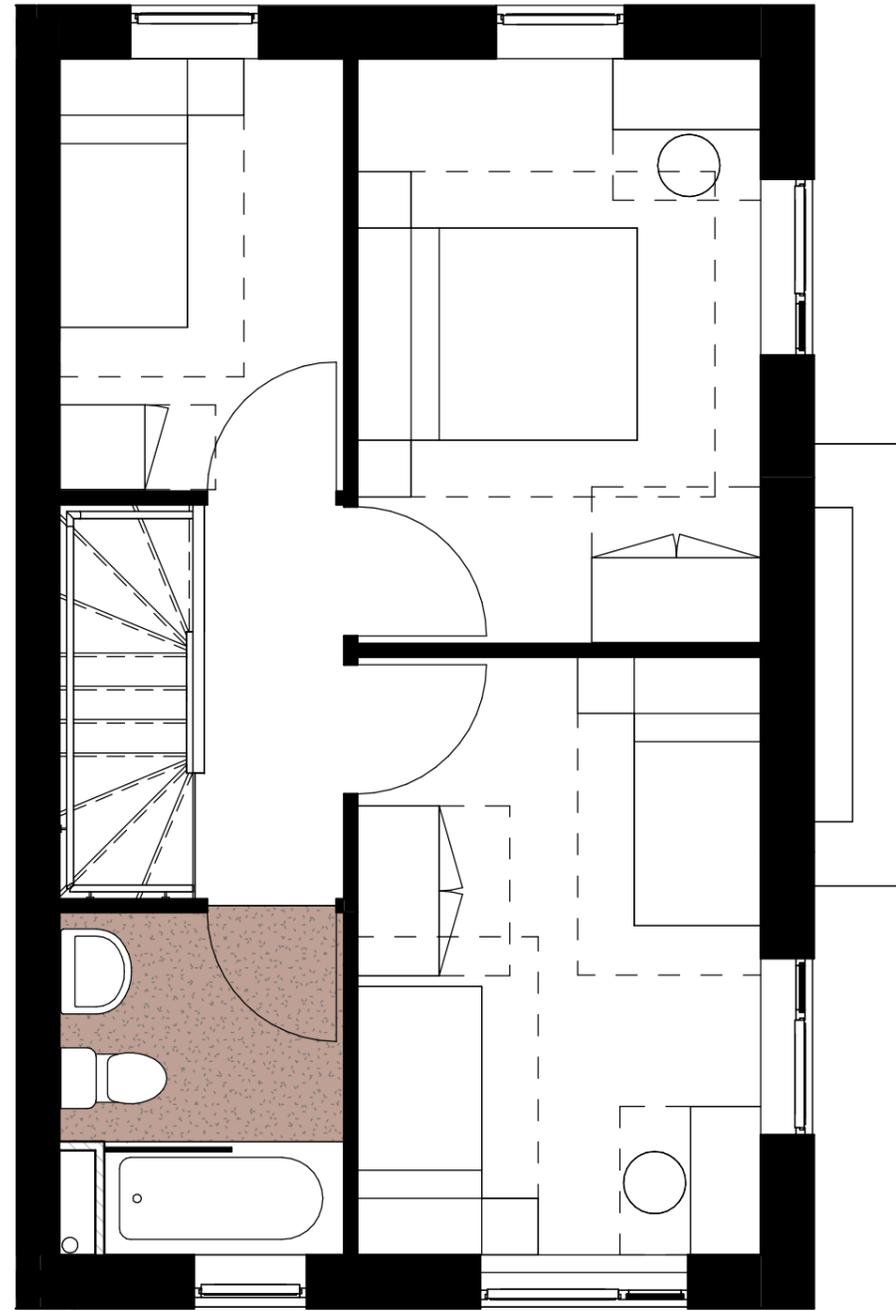

01 First Floor Type B4 End  
1:50

CLIENT:

Bolton at Home

PROJECT:

Heritage Core Development  
Rivington Chase, Horwich  
Plots 34-38, B4

DRAWING TITLE:

Type B4 End

DRAWING NUMBER:

**19109-PJA-B4-ZZ-DR-A-1305**

SCALE:

1:50@A3

DATE:

21/03/25

STATUS:

**INFORMATION**

BY:

SD

CHECKED:

SD

**PADDOCK  
JOHNSON**

Studio 2, The Lyceum,  
Bath Street, Port Sunlight,  
Merseyside, CH62 4UJ  
0151 643 1234  
admin@paddockjohnson.com  
www.paddockjohnson.com  
Paddock Johnson Partnership  
Limited. Registered in England  
and Wales. No. 06684275

\\pjdco01\Cubefiles\Generated Docs\1851\Drawings\937\19109-937.rvt