


TYPE A2.1 As  
(Area = 69.8m<sup>2</sup> / 750 ft<sup>2</sup>)

TYPE A2.1 Opp  
(Area = 69.8m<sup>2</sup> / 750 ft<sup>2</sup>)

TYPE A1.1(i) As  
(Area = 46.5m<sup>2</sup> / 500 ft<sup>2</sup>)

TYPE A1.1(i) Opp  
(Area = 46.5m<sup>2</sup> / 500 ft<sup>2</sup>)

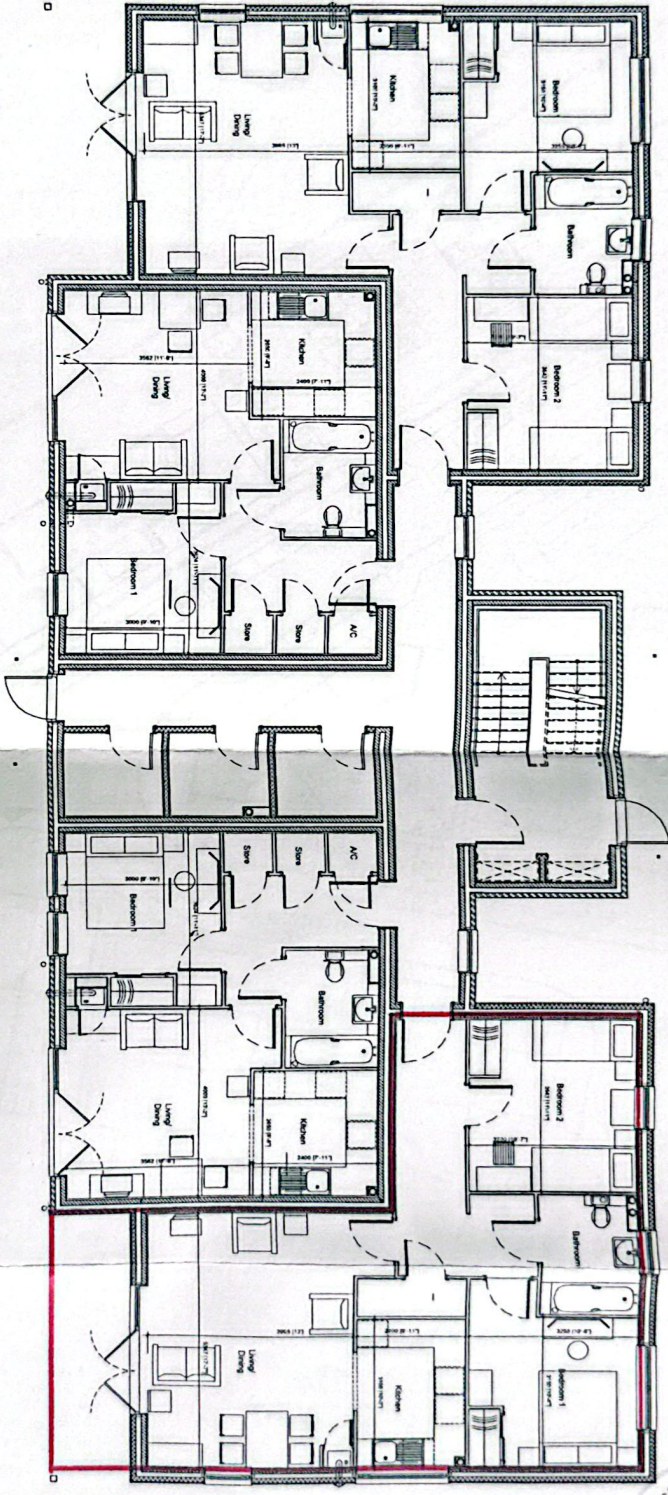

SALES DIMENSIONS ARE TO FINISHED SURFACES & SUBJECT TO CONSTRUCTION TOLERANCES

45112

302408

302408

*[Handwritten signature]*

<p>Rev: 15.02.11 Baker Associates scpd</p> <p>Drawn: 10</p> <p>Checked: 10</p>	<p>SALES</p>	<p>Scale: 1:100</p> <p>Date: 03.02.11</p> <p>Drawn by: N/A</p> <p>Checked by: 10</p>	<p>Client: <b>Taylor Wimpey plc</b></p> <p>Project: <b>ROWNER RENEWAL PHASES 1 &amp; 8 BLOCK B GROUND FLOOR SALES PLAN FLAT TYPES</b></p> <p>Drawn by: N/A</p> <p>Checked by: 10</p> <p>Drawn by: N/A</p> <p>Checked by: 10</p>	<p><b>HGP ARCHITECTS</b></p> <p>HGP Architects Limited Farnham Road, Wokingham Road, Reading, Berkshire RG2 2JA, England Tel: 01235 293232 Fax: 01235 237064 Email: enquiries@hgparchitects.co.uk</p>
--	--------------	--	---	---