



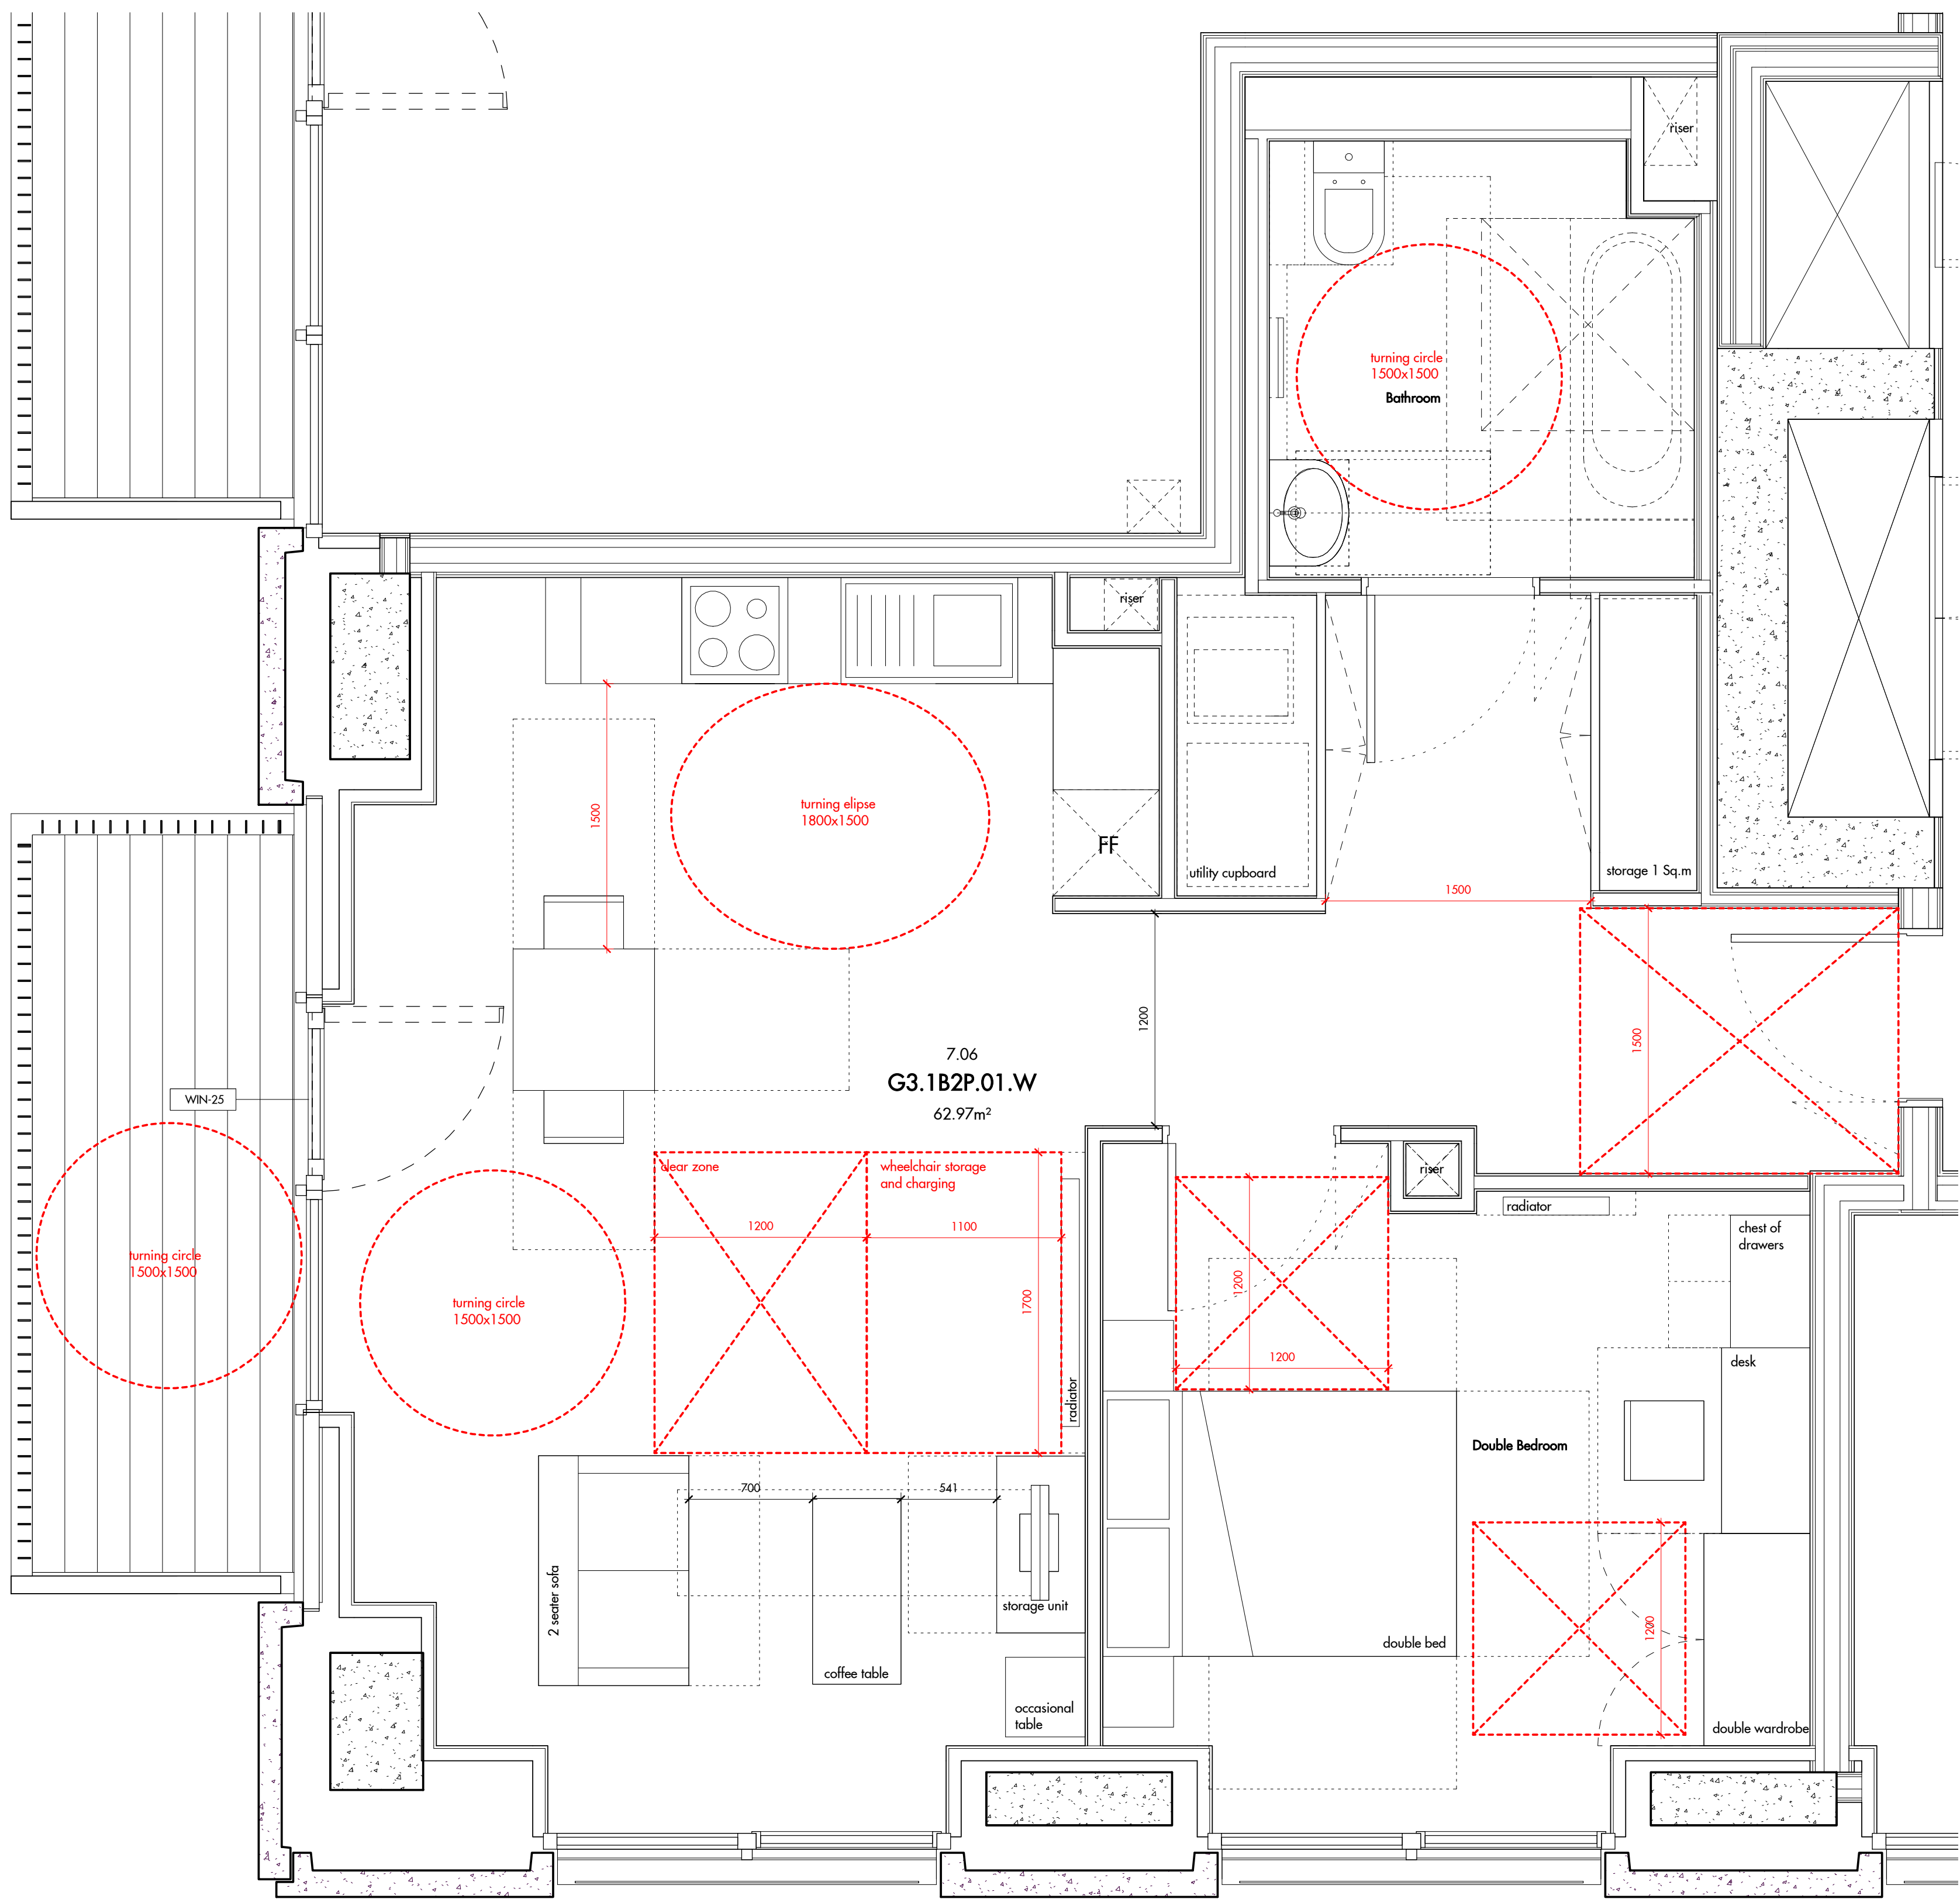

1 G3.1B.2P.01.W
1 : 25

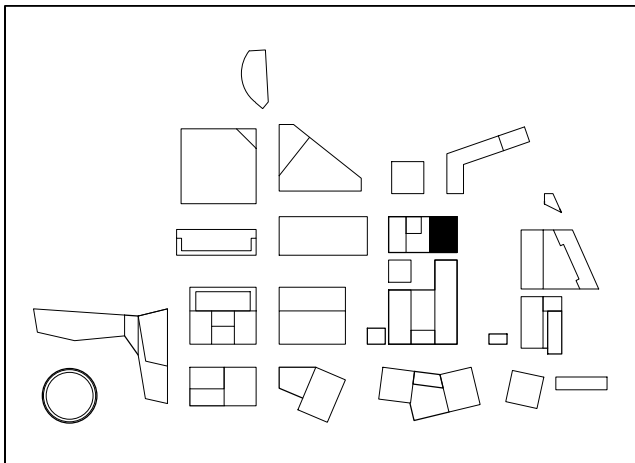

A&M JOB NO: 103G3

02	06 June 2017	DD2 ISSUE	DB	AT
01	13 Apr 2017	DD2 GA FREEZE ISSUE	SC	AT
00	25 NOV 2016	DD1 ISSUE	MM	AT

REV	DATE	DESCRIPTION	DRN	CHK
-----	------	-------------	-----	-----

Do not scale from this drawing. Use figured dimensions only. Figured dimensions are in millimetres. All levels are in metres. All dimensions and levels shall be verified on site before proceeding with works. Detailed site survey to be carried out to verify positions and level relationships with site features and ordnance survey. The Architect must be notified of any discrepancy. Where building components are described in the specification as Descriptive Specification - (Contractor Design) elements shown on this drawing pertaining to those components are to be read as "Issued for Design Intent" only. Allies & Morrison is not responsible for any errors caused by the transmission, translation, software or computer systems. Allies & Morrison is not responsible for, nor shall be liable for, the consequences of any use made of the drawings or models, other than that for which they were produced by Allies & Morrison for the Client.

Architect	Allies and Morrison 85 Southwark Street London SE1 0HX
Structural Engineer	WSP House 70 Chancery Lane London WC2A 1AF
Services Engineer	Sweco 1 Bath Road Maidenhead Berkshire SL6 4AQ
Client	CWG (Wood Wharf Two) Limited One Canada Square Canary Wharf London E14 5AB

Project Title

Wood Wharf - Building G3

Drawing Title

Apartment Layout G3.1B.2P.01.W

Originator	Issue Date	Scale
Allies and Morrison	06 June 2017	1 : 25 @A1 1 : 50 @A3
Drawing Number	Revision	
103G3-53375		02