



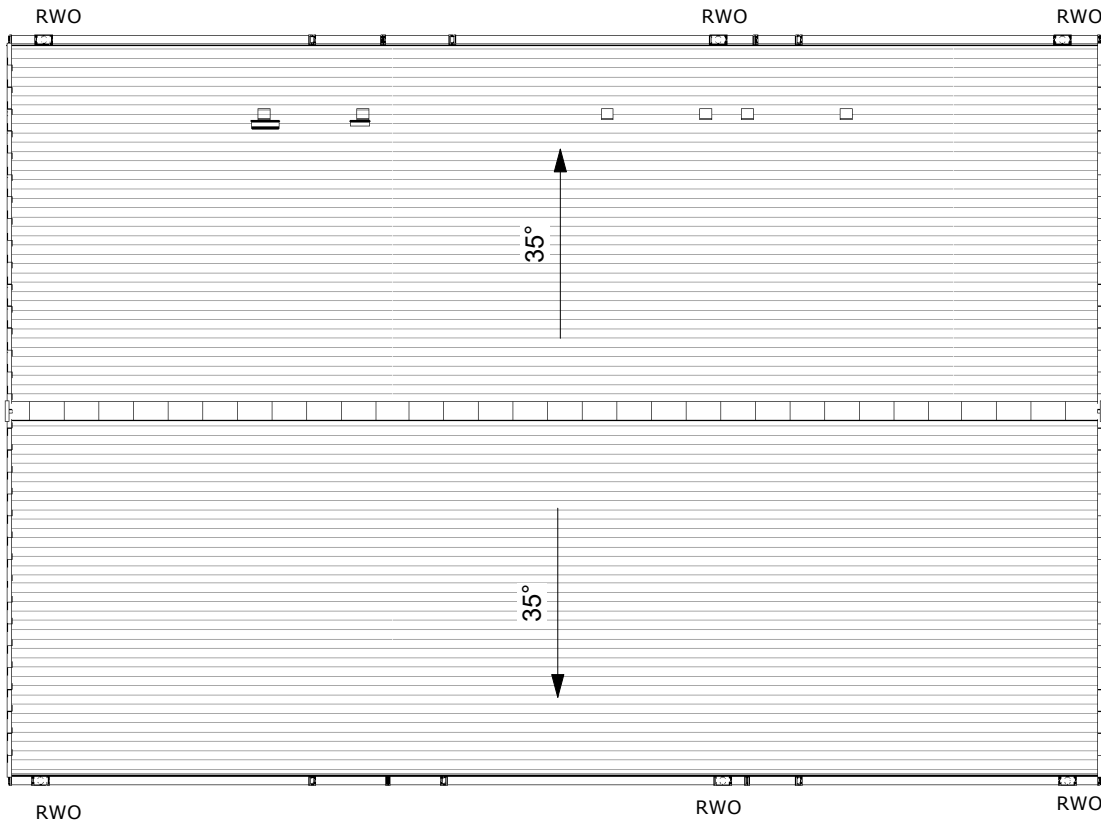


Roof Plan



Front Elevation

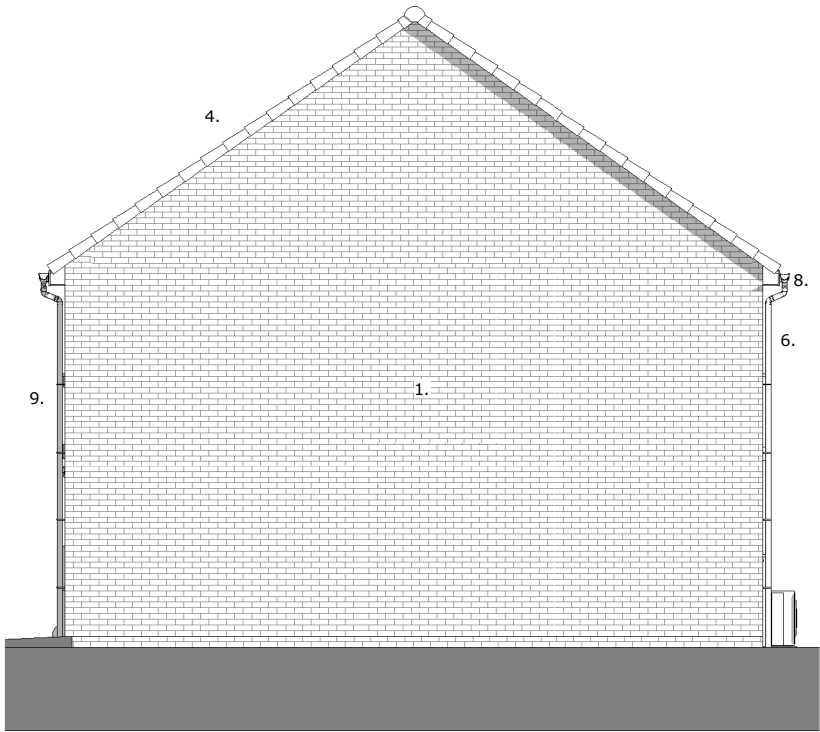


Gable Right Elevation

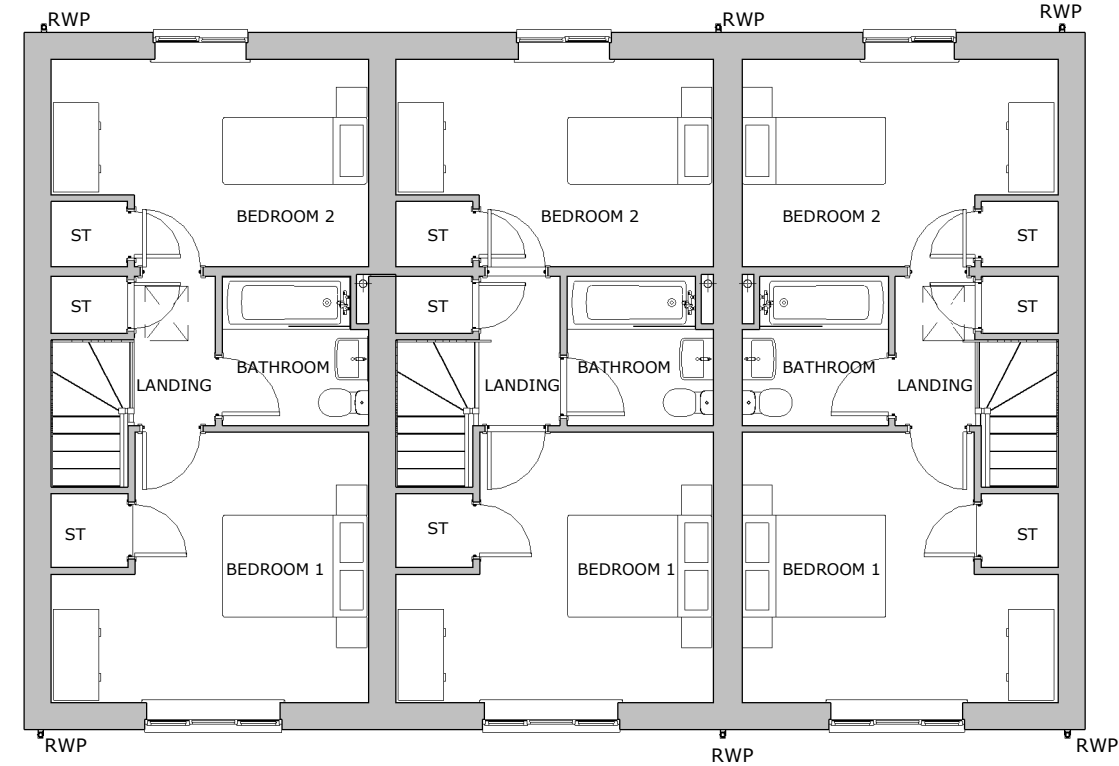

First Floor Plan



Rear Elevation

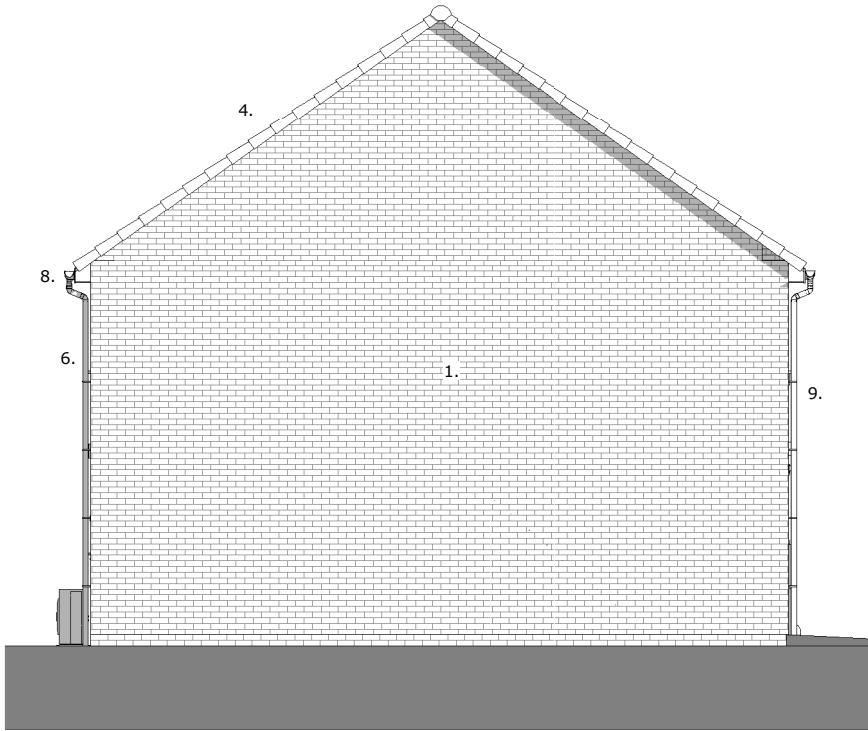

Gable Left Elevation

The general contractor is responsible for the verification all dimensions on site and the architect is to be informed of any discrepancy.

The status of information contained in a computer copy of this drawing shall be limited to that conveyed by the paper copy.

Revisions:

No.	Description	Date	Issued
A	Heat pump exchangers added, artstone head detail and entrance canopies removed.	11.03.22	NG/DRP
B	Plots omitted.	17.03.22	NG/DRP

Material Schedule:

- FL quality red multi brick or artstone splitface textured block. Type and colour to be confirmed.
- FL quality soldier brick head / cill detail or artstone cill detail. Type and colour to be confirmed.
- White UPVC window frames.
- Russell Grampian grey concrete roof tiles.
- Pas 24 composite external door, colour to be confirmed.
- Black UPVC half round profile gutters & square profile down pipes.
- White UPVC fascias.
- Boxed eaves detail.
- Heat pump exchanger, subject to specialist specification.

Note:
To be read in conjunction with material plan
drw no 4035.20.106


Vistry
Partnerships

Drawing Status			
☐ preliminary	☒ planning	☐ information	☐ tender
☐ comment	☐ construction	☐ approval	☐ record/as built
Scale		1 : 100@A2	
Date		January 2022	
Drawn/Checked		NG/ DRP	
Dwg.No		4035.20. 110 B	

Cartwright Terrace of
3 G.A. Plans &
Elevations
Plots 3-5

Blue Hills Farm Estate,
Birkenshaw

A c a n t h u s
WSM
Architects

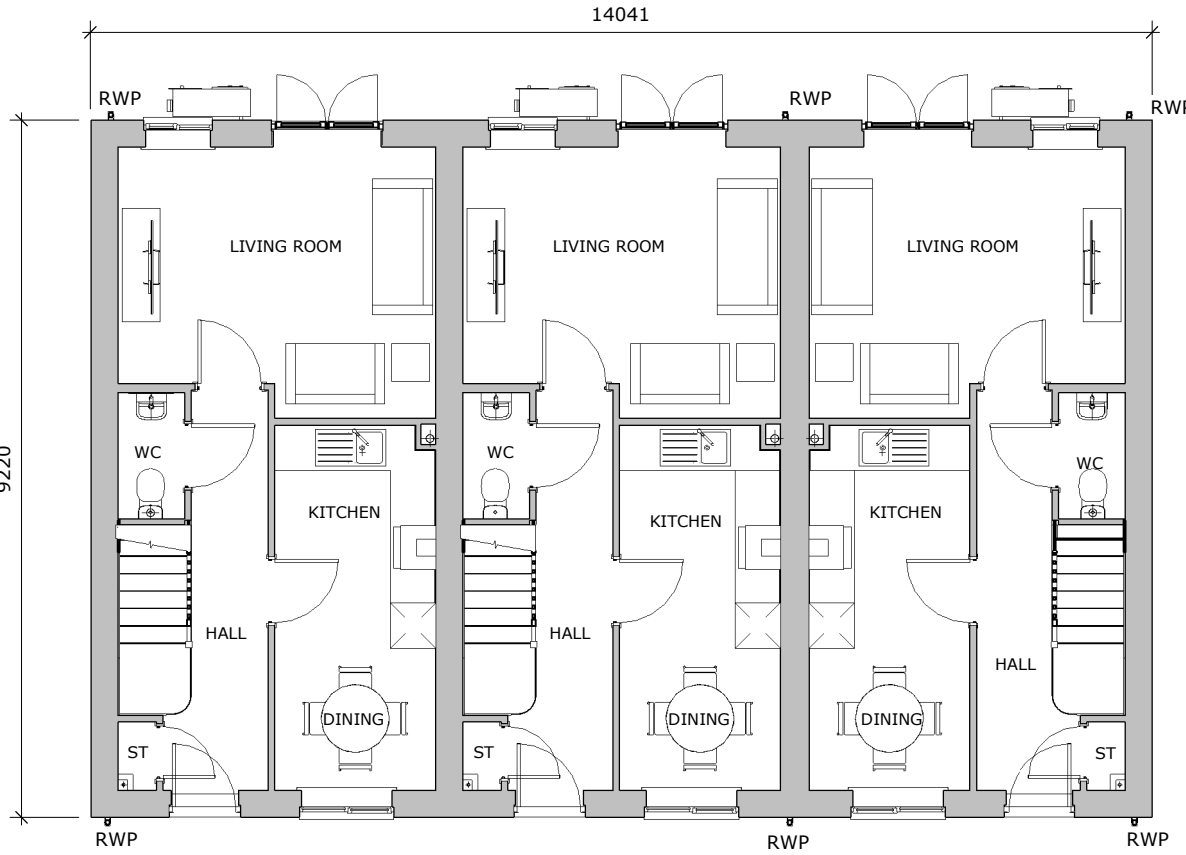

Ground Floor Plan

